




DO NOT SCALE DRG. READ ONLY. ASK, IF DOUBT.

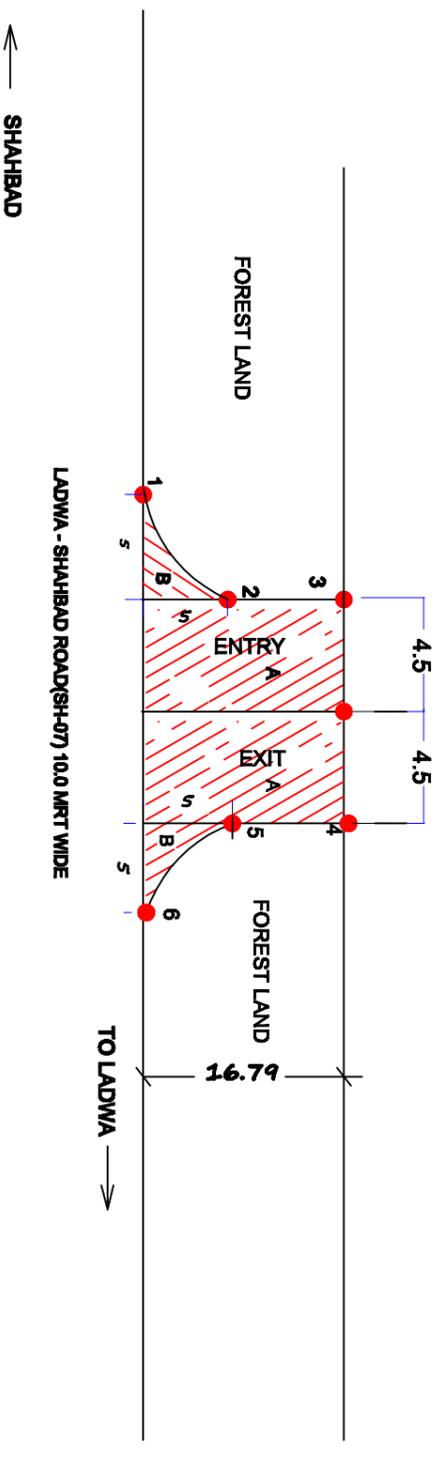

← SHAHBAD

TO LADWA →

**DIVERSION OF FOREST LAND FOR EDUCATIONAL BUILDING OF SHRI NATH JI EDUCATIONAL SOCIETY ON LADWA -SHAHBAD ROAD SH-07, KM 54-55 (RHS) AT VILLAGE JHANDHERI, TEHSIL SHAHBAD, DISTT.-KURUKSHETRA (HR.)**


**FOREST AREA :-**

1. MARKED 'A' AREA :-  $1 \times 9.0 \times 16.79 = 151.11 \text{ Sqm.}$
2. MARKED 'B' AREA :- FILET SHAPE

$\text{AREA} = 0.215 \times R \times R$   
 $= 210.215 \times R \times R$   
 $= 210.215 \times 5 \times 5$   
 $= 215.375$   
 $= 10.75$   
 $= 10.75 \text{ Sqm}$   
**TOTAL AREA (A+B) = 151.11 + 10.75 = 161.86 Sqm**  
 or **0.0162 Ha**

**FOREST AREA DETAILS**  
(SCALE : N.TS)

LEGEND	
●	DGPS POINT
—	PROPERTY BOUNDARY
—	ROAD
—	ENTRY / EXIT
▨	FOREST LAND

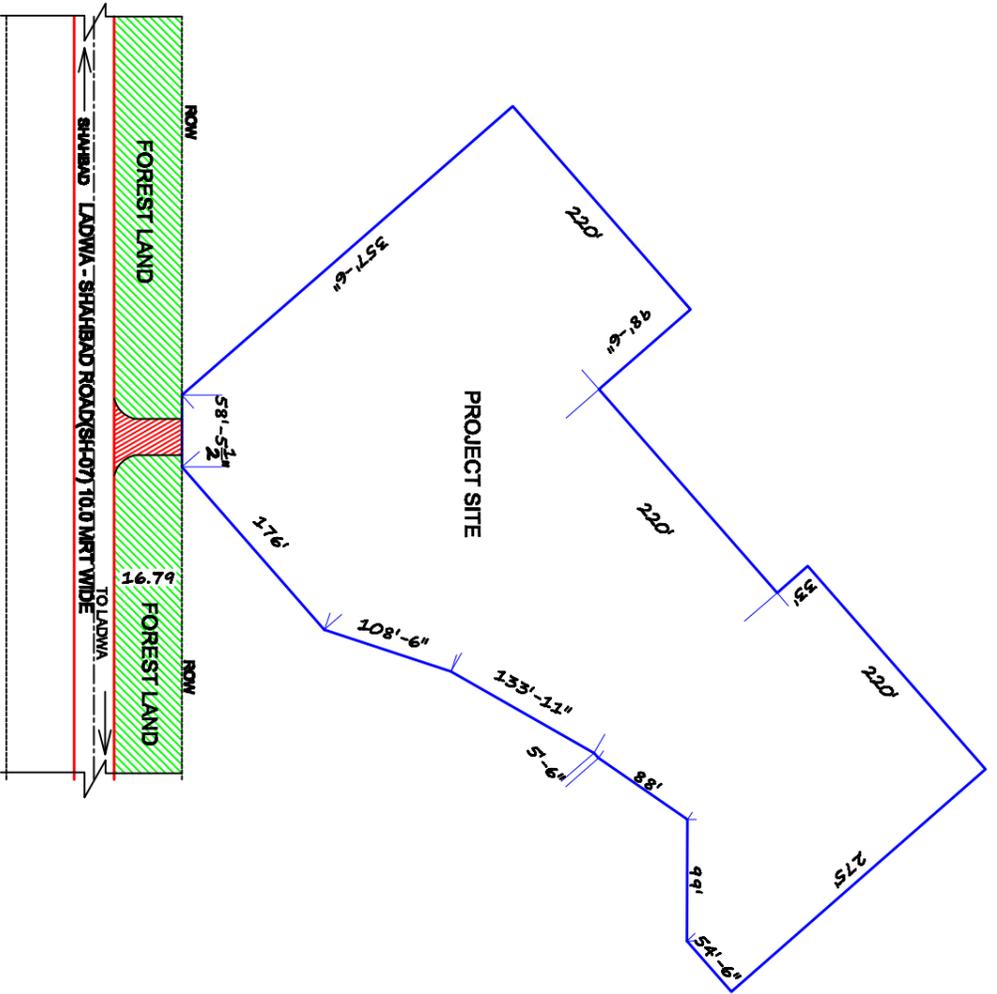

**SITE / LAYOUT PLAN**  
(SCALE : N.TS.)

1. FOREST AREA TO USED = 0.0162Ha
2. NON FOREST AREA = 1.75 Ha

MAP PREPARED FOR SHRI NATH JI EDUCATIONAL SOCIETY AT VILL. JHANDHERI, TEHSIL SHAHBAD KURUKSHETRA
OWNER SIGN :-
ARCHITECT SIGN :-
PREPARED BY :-
<b>Build Craft</b>
ARCHITECT, INDUSTRIAL DESIGNER & VALUERS
PANCHKULA ROAD SAHA CHOWK, SAHA (AMBALA)
PH. - 099922-57831, 099911-00203
TITLE :- LAYOUT PLAN
DATE :07.09.2021   DRG. NO. :- BCA-3367   REV. :- 00