

AIRTEL

AIRTEL

AIRTEL

AIRTEL

AIRTEL

AIRTEL

AIRTEL

AIRTEL

AIRTEL

AIRTEL

AIRTEL

AIRTEL

AIRTEL

AIRTEL

AIRTEL


AIRTEL

AIRTEL

TELESONIC NETWORKS LIMITED

DRAWING FOR OFC LAYING

ROUTE NAME	JORHAT-TITABAR-MARIANI-LONGTHO - MOKOKCHUNG
LINK NAME	JORHAT-TITABAR-MARIANI-LONGTHO - MOKOKCHUNG
LENGTH	16000M
APPLICANT	TELESONIC NETWORKS LTD.
ROW DIVISION	FOREST,JORHAT
CIRCLE	NESA
METHODOLOGY	HDD

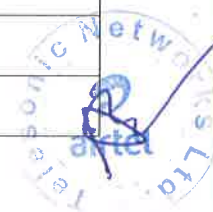

AIRTEL

AIRTEL

AIRTEL


AIRTEL

AIRTEL

AIRTEL

AIRTEL

PROPOSED TELESONIC NETWORKS LTD. OFC LAYING PLAN

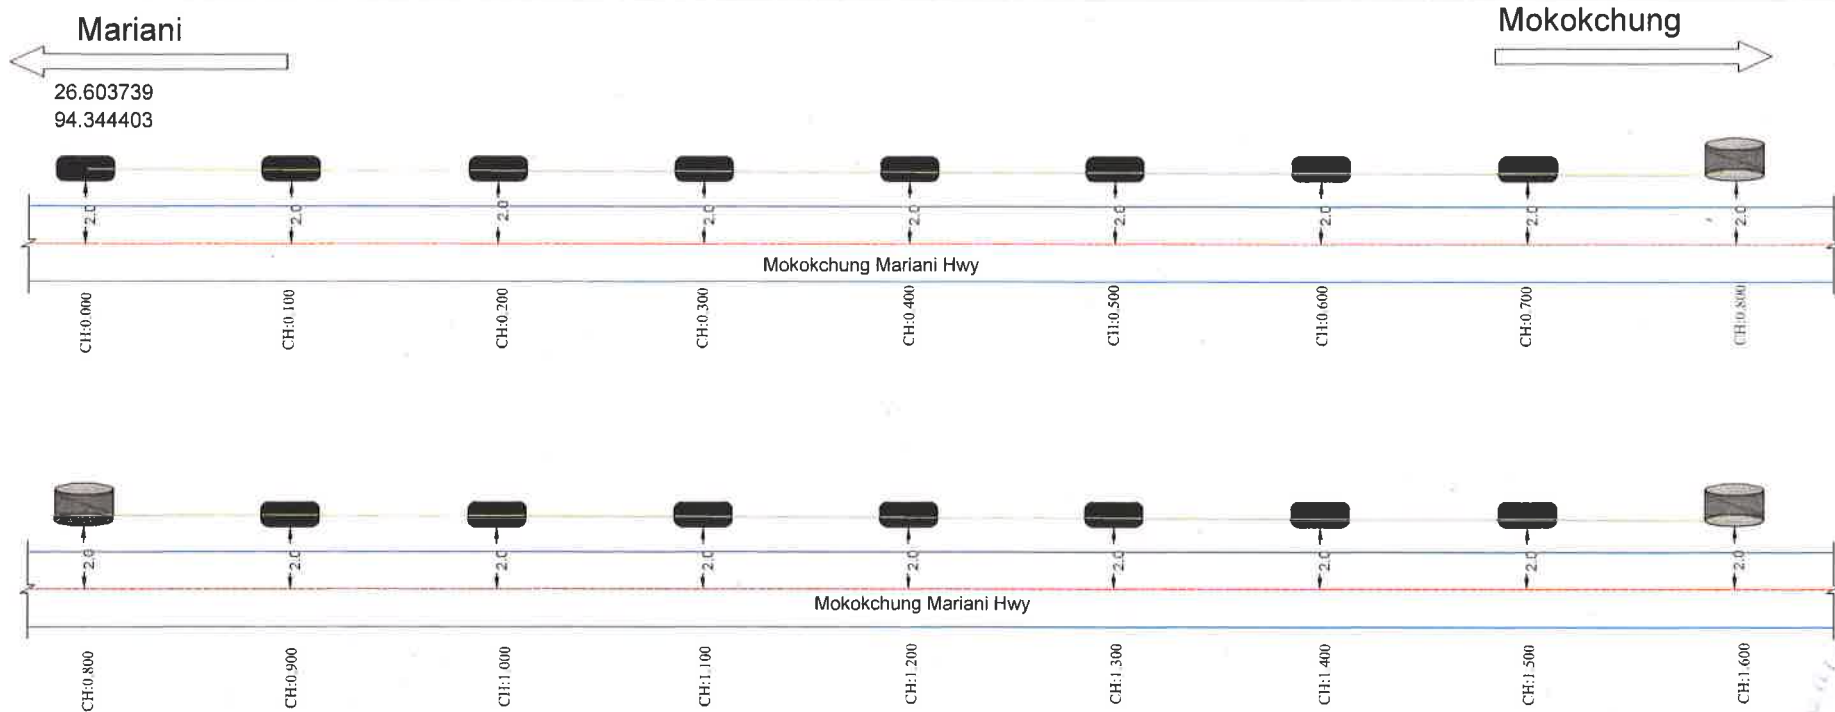

Pit Dimension:- L 1.00 Mtr
B 0.50 Mtr
H 1.65 Mtr

Pit Depth:- 1.65 mtr Pit to Pit Distance : Approx 100 Mtrs.
Chamber Depth:- 1.00 Mtr. from Normal Ground Level

LEGENDS

Pit Dimension :-

L:1.0 Mtr, B:0.5 Mtr & H:1.65 Mtr

Pit to Pit Distance :100/300 Mtr Approx

Pit Depth :- 1.65 Mtr

Duct:- 1 NOS 40 MM

OFC :-

Chamber:- 1/2 NOS


Chamber lid depth 1 Mtr From NGL

FROM CH:0.000 TO CH:1.600

PROPOSED TELESONIC NETWORKS LTD. OFC LAYING PLAN

Mariani

Mokokchung

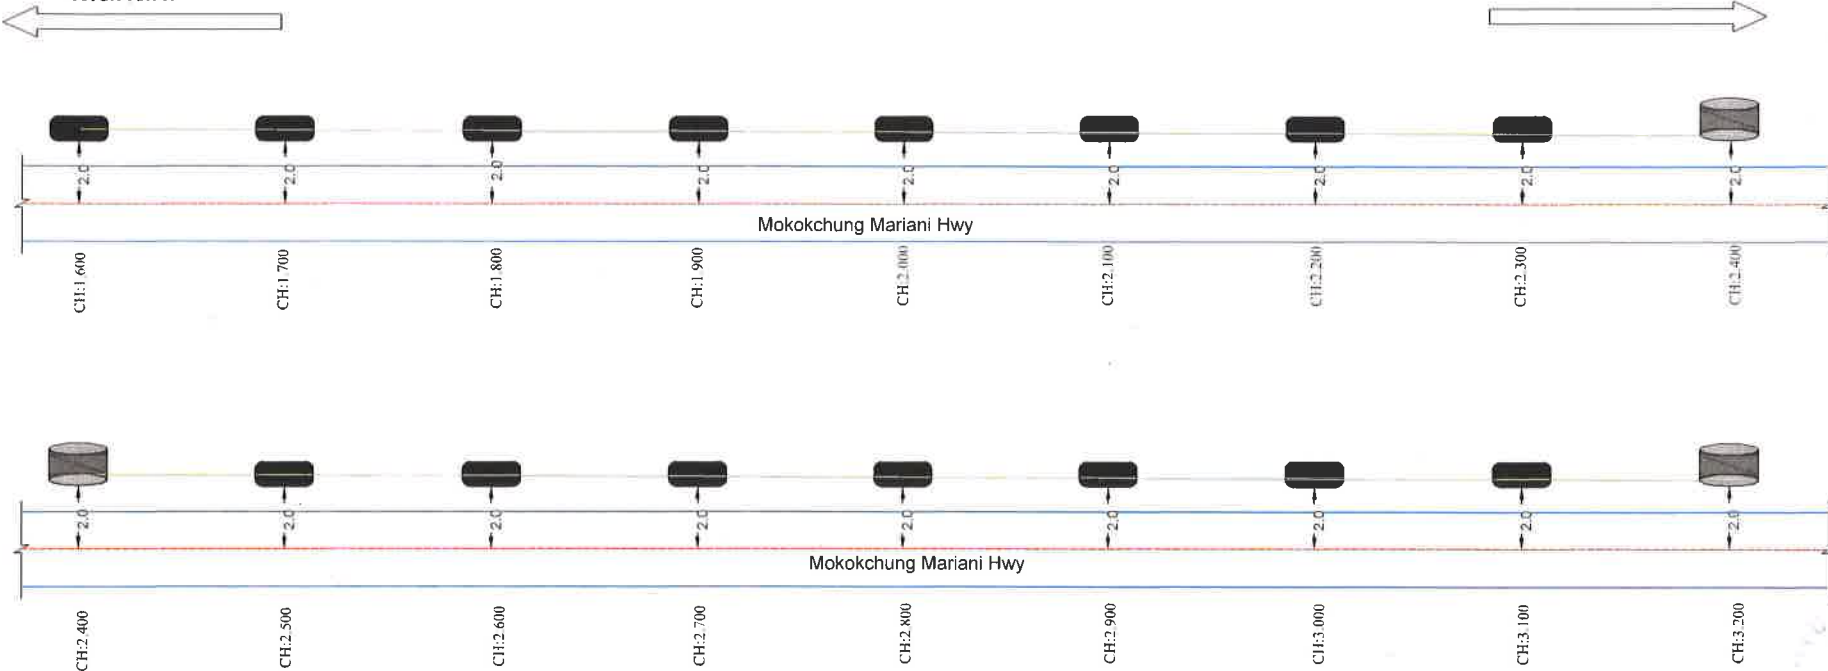

Pit Dimension:- L 1.00 Mtr
B 0.50 Mtr
H 1.65 Mtr

Pit Depth:- 1.65 mtr Pit to Pit Distance : Approx 100 Mtrs.
Chamber Depth:- 1.00 Mtr from Normal Ground Level

LEGENDS

Pit Dimension :-

L:1.0 Mtr, B:0.5 Mtr & H:1.65 Mtr

Pit to Pit Distance :100/300 Mtr Approx

Pit Depth :- 1.65 Mtr

Duct:- 1 NOS 40 MM


OFC :-

Chamber:- 1/2 NOS

Chamber lid depth 1 Mtr From NGL

FROM CH:1.600 TO CH:3.200

PROPOSED TELESONIC NETWORKS LTD. OFC LAYING PLAN

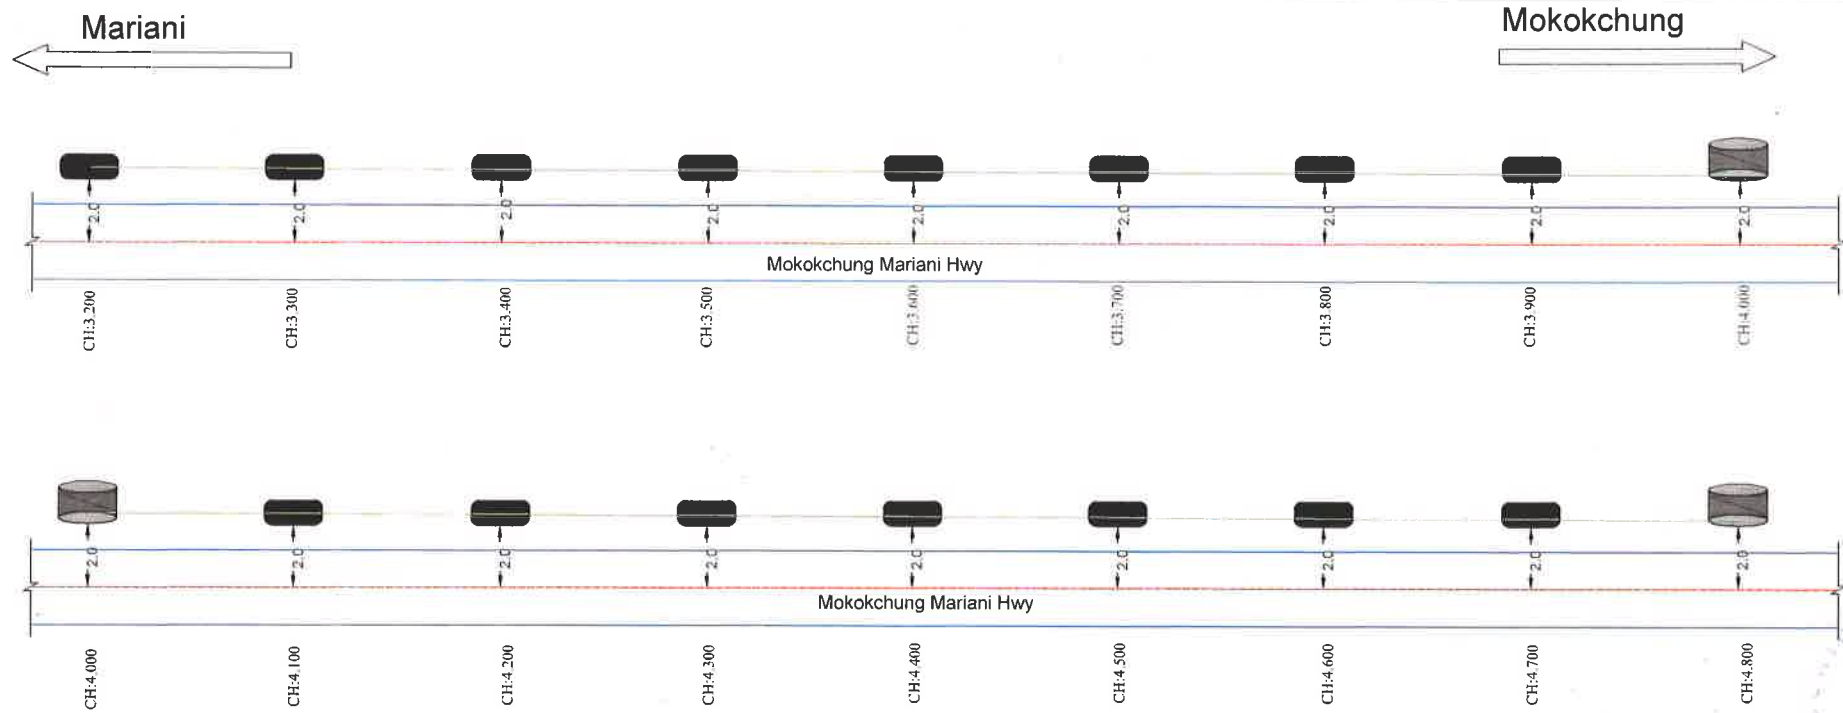


Pit Dimension:-	
L	1.00 Mtr
B	0.50 Mtr
H	1.65 Mtr
Pit Depth:- 1.65 mtr	
Pit to Pit Distance : Approx 100 Mtrs.	
Chamber Depth:- 1.00 Mtr. from Normal Ground Level	

LEGENDS

Pit Dimension :-	
L:1.0 Mtr, B:0.5 Mtr & H:1.65 Mtr	
Pit to Pit Distance :100/300 Mtr Approx	
Pit Depth :- 1.65 Mtr	
Duct:- 1 NOS 40 MM	
OFC :-	
Chamber:- 1/2 NOS	
Chamber lid depth 1 Mtr From NGL	

FROM CH:3.200 TO CH:4.800

PROPOSED TELESONIC NETWORKS LTD. OFC LAYING PLAN

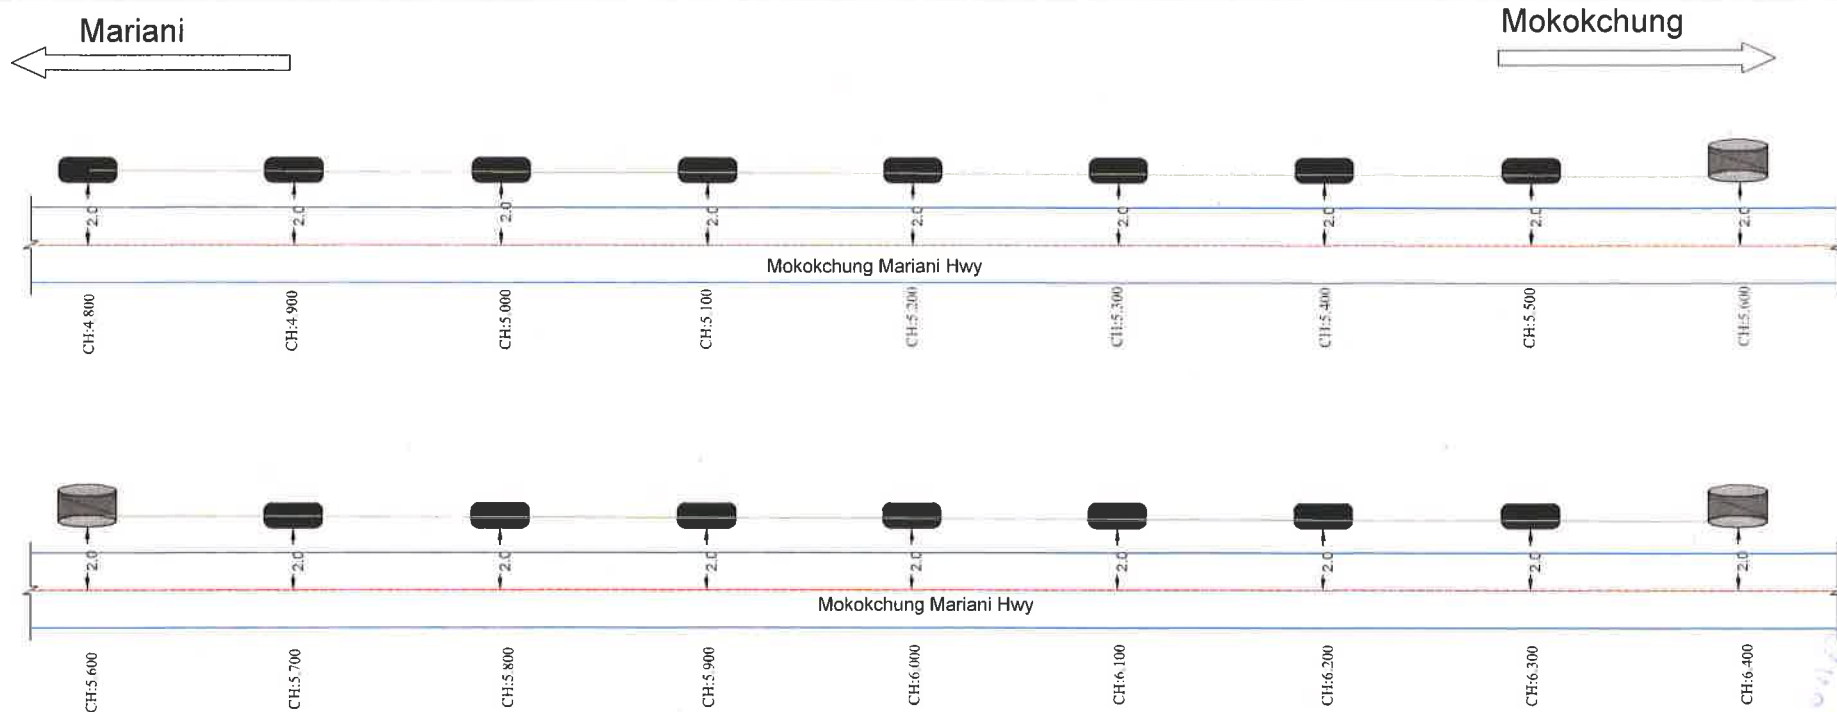

Pit Dimension:- L 1.00 Mtr
B 0.50 Mtr
H 1.65 Mtr

Pit Depth:- 1.65 mtr Pit to Pit Distance : Approx 100 Mtrs.
Chamber Depth:- 1.00 Mtr, from Normal Ground Level

LEGENDS

Pit Dimension :-

L:1.0 Mtr, B:0.5 Mtr & H:1.65 Mtr

Pit to Pit Distance :100/300 Mtr Approx

Pit Depth :- 1.65 Mtr

Duct:- 1 NOS 40 MM


OFC :-

Chamber:- 1/2 NOS

Chamber lid depth 1 Mtr From NGL

FROM CH:4.800 TO CH:6.400

PROPOSED TELESONIC NETWORKS LTD. OFC LAYING PLAN

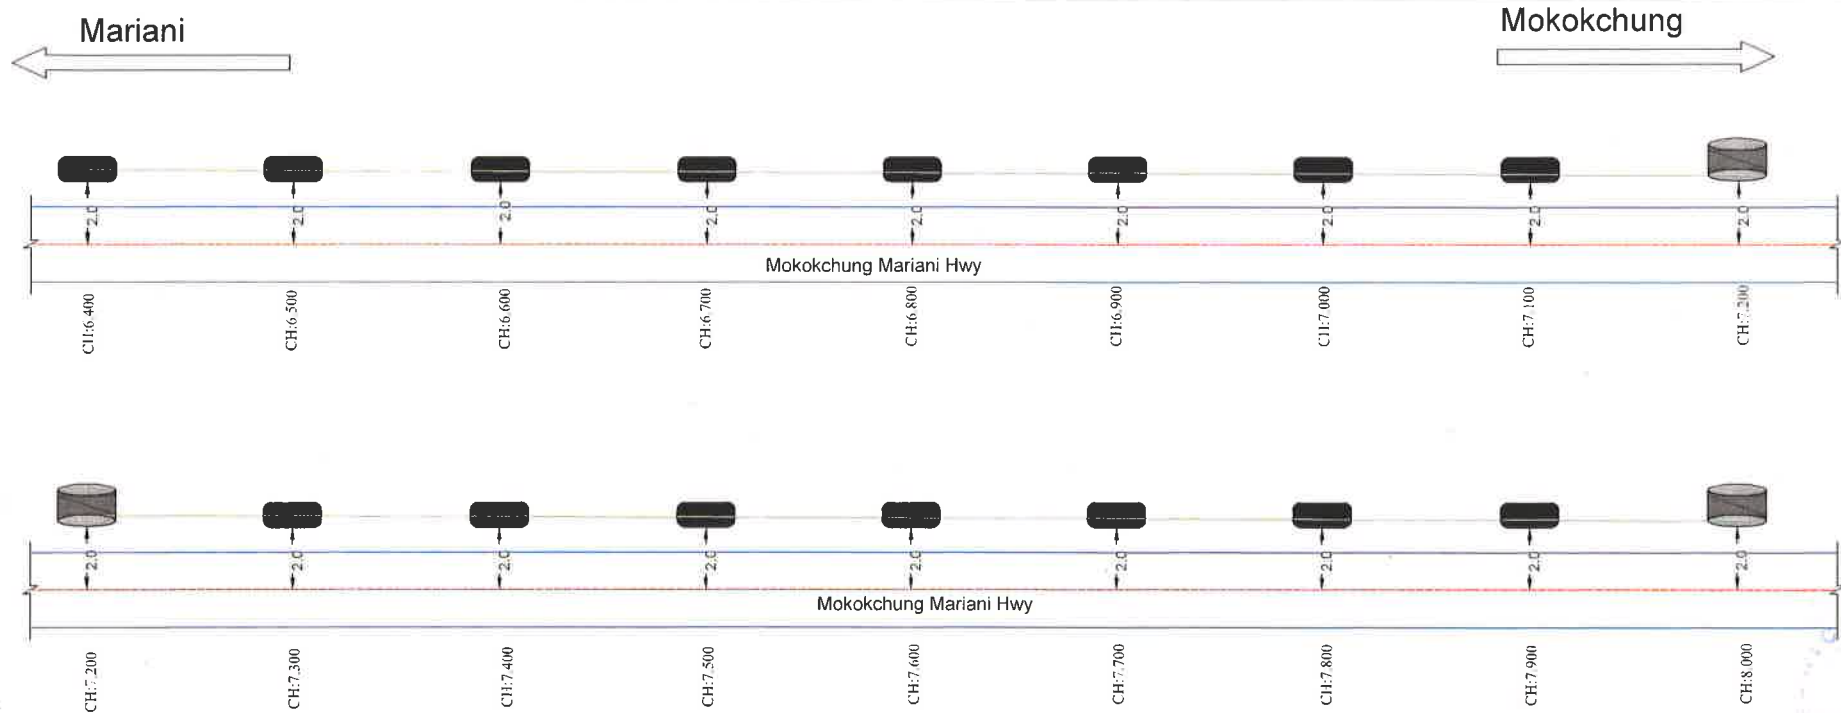


Pit Dimension:-	L	1.00 Mtr	
	B	0.50 Mtr	
	H	1.65 Mtr	
Pit Depth:-	1.65 mtr	Pit to Pit Distance :	Approx 100 Mtrs.
Chamber Depth:-	1.00 Mtr.	from Normal Ground Level	

FROM CH:6.400 TO CH:8.000

LEGENDS

Pit Dimension :-	
L: 1.0 Mtr, B: 0.5 Mtr & H: 1.65 Mtr	
Pit to Pit Distance : 100/300 Mtr Approx	
Pit Depth :- 1.65 Mtr	
Duct:- 1 NOS 40 MM	
OFC :-	
Chamber:- 1/2 NOS	
Chamber lid depth 1 Mtr From NGL	

PROPOSED TELESONIC NETWORKS LTD. OFC LAYING PLAN

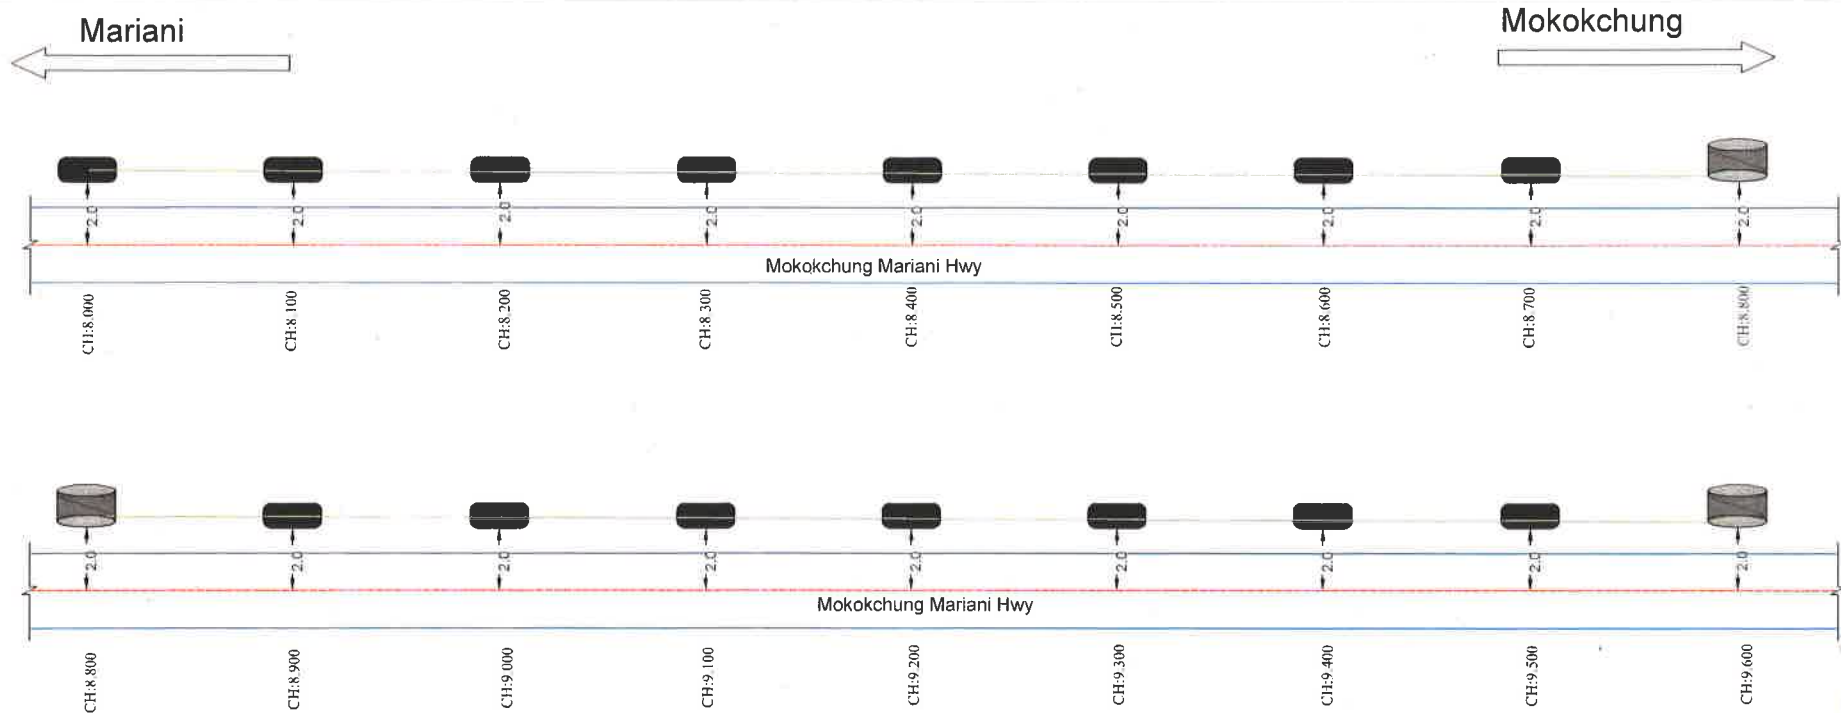

Pit Dimension:- L 1.00 Mtr
B 0.50 Mtr
H 1.65 Mtr

Pit Depth:- 1.65 mtr Pit to Pit Distance : Approx 100 Mtrs.
Chamber Depth:- 1.00 Mtr. from Normal Ground Level

LEGENDS

Pit Dimension :-

L:1.0 Mtr, B:0.5 Mtr & H:1.65 Mtr

Pit to Pit Distance :100/300 Mtr Approx

Pit Depth :- 1.65 Mtr

Duct:- 1 NOS 40 MM

OFC :-

Chamber:- 1/2 NOS


Chamber lid depth 1 Mtr From NGL

FROM CH:8.000 TO CH:9.600

PROPOSED TELESONIC NETWORKS LTD. OFC LAYING PLAN

Mariani

Mokokchung

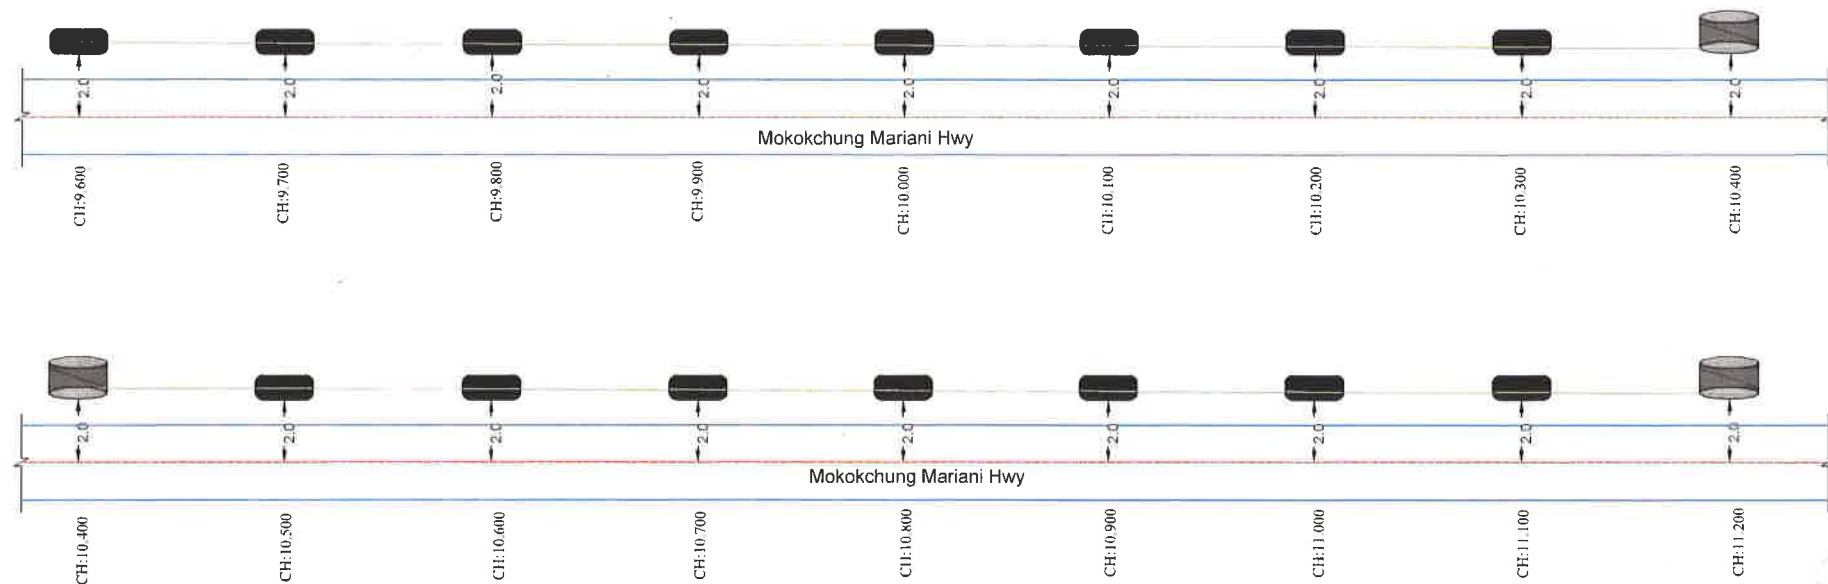

Pit Dimension:- L 1.00 Mtr
B 0.50 Mtr
H 1.65 Mtr

Pit Depth:- 1.65 mtr Pit to Pit Distance : Approx 100 Mtrs.
Chamber Depth:- 1.00 Mtr. from Normal Ground Level

LEGENDS

Pit Dimension :-

L:1.0 Mtr, B:0.5 Mtr & H:1.65 Mtr

Pit to Pit Distance :100/300 Mtr Approx

Pit Depth :- 1.65 Mtr

Duct:- 1 NOS 40 MM

OFC :-

Chamber:- 1/2 NOS


Chamber lid depth 1 Mtr From NGL

FROM CH:9.600 TO CH:11.200

PROPOSED TELESONIC NETWORKS LTD. OFC LAYING PLAN

Mariani

Mokokchung

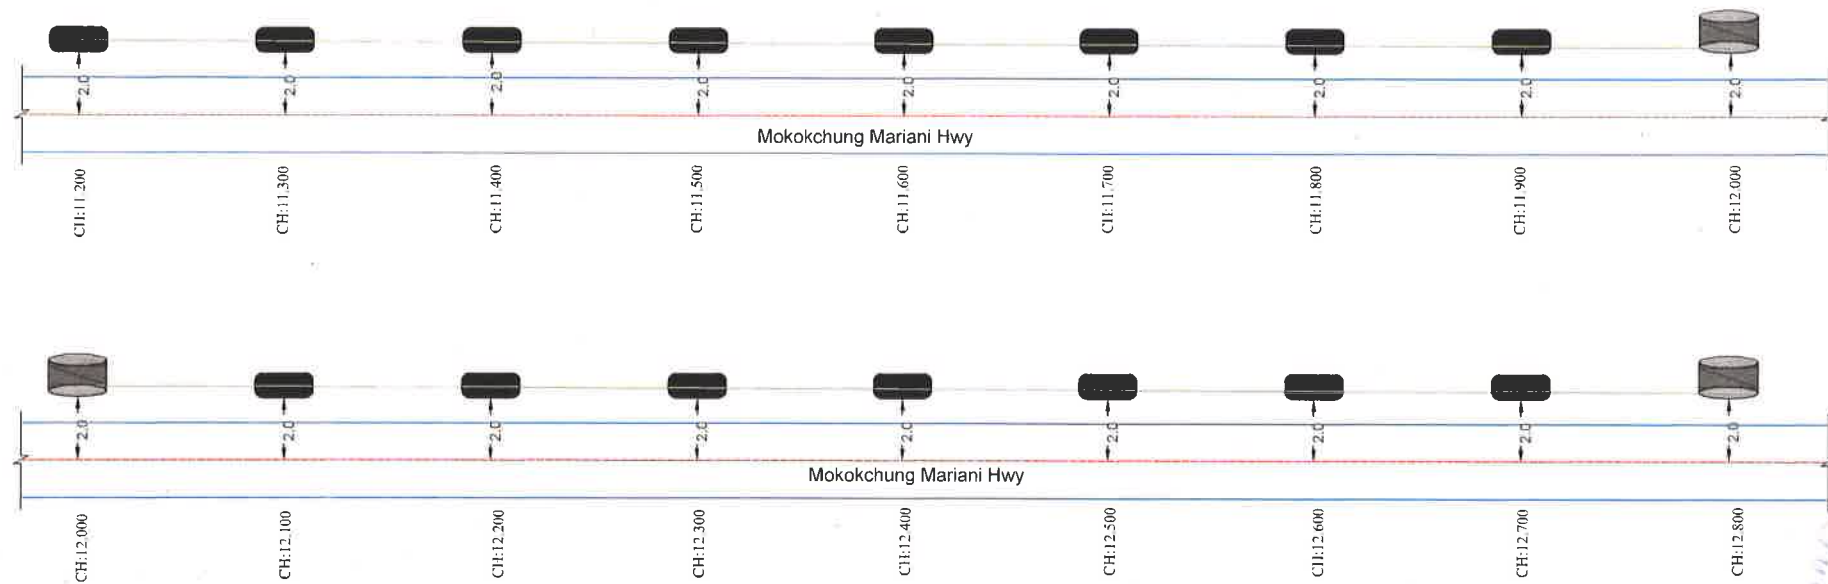

Pit Dimension:- L 1.00 Mtr
B 0.50 Mtr
H 1.65 Mtr

Pit Depth:- 1.65 mtr Pit to Pit Distance : Approx 100 Mtrs.
Chamber Depth:- 1.00 Mtr. from Normal Ground Level

LEGENDS

Pit Dimension :-

L:1.0 Mtr, B:0.5 Mtr & H:1.65 Mtr

Pit to Pit Distance :100/300 Mtr Approx

Pit Depth :- 1.65 Mtr

Duct:- 1 NOS 40 MM


OFC :-

Chamber:- 1/2 NOS

Chamber lid depth 1 Mtr From NGL

FROM CH:11.200 TO CH:12.800

PROPOSED TELESONIC NETWORKS LTD. OFC LAYING PLAN

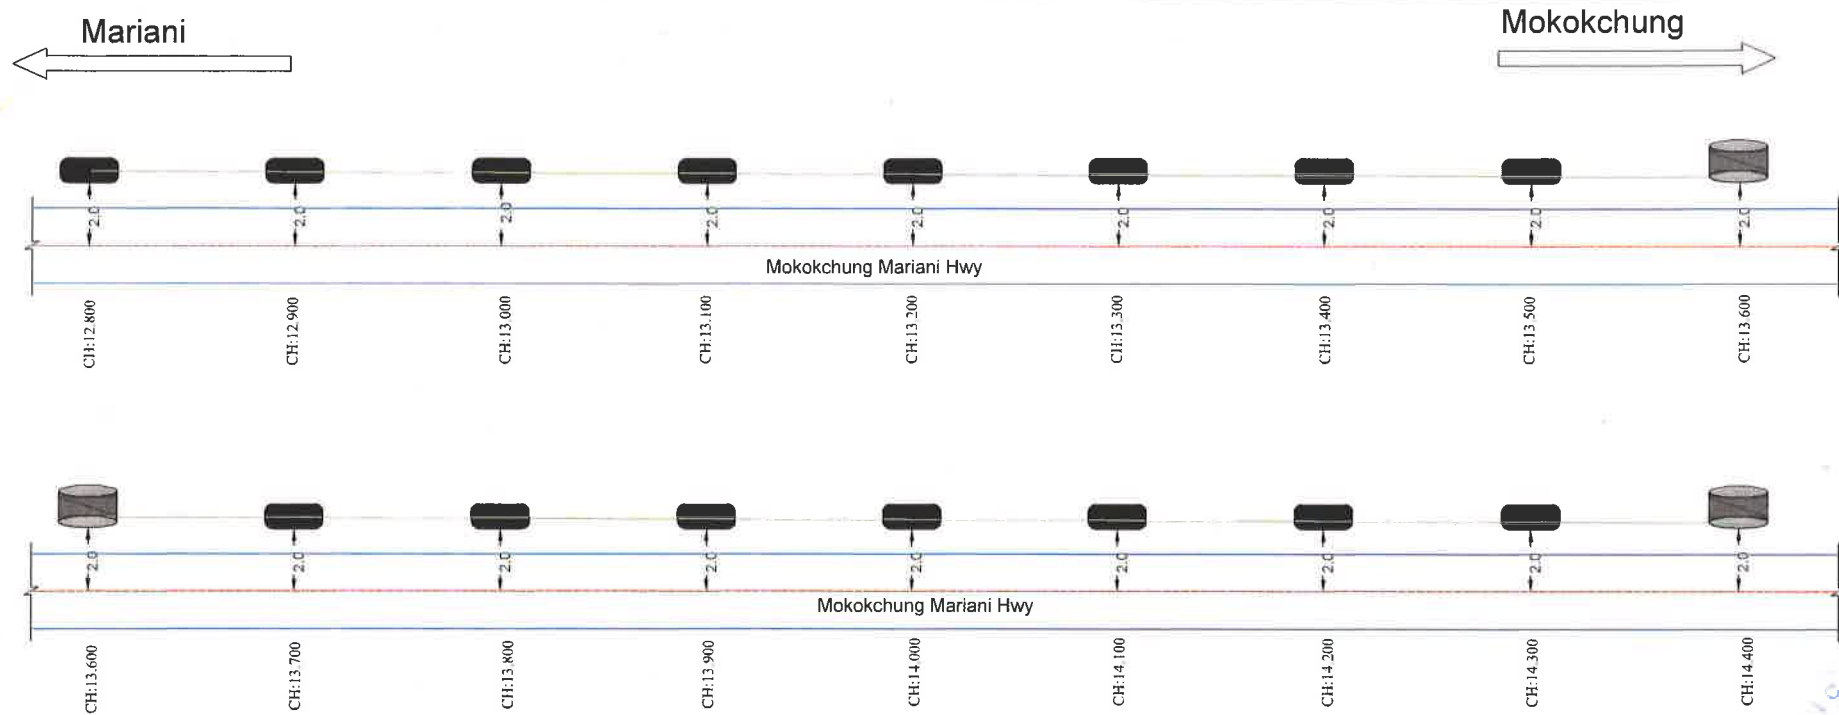

Pit Dimension:- L 1.00 Mtr
B 0.50 Mtr
H 1.65 Mtr

Pit Depth:- 1.65 mtr Pit to Pit Distance : Approx 100 Mtrs.
Chamber Depth:- 1.00 Mtr. from Normal Ground Level

LEGENDS

Pit Dimension :-

L:1.0 Mtr, B:0.5 Mtr & H:1.65 Mtr

Pit to Pit Distance :100/300 Mtr Approx

Pit Depth :- 1.65 Mtr

Duct:- 1 NOS 40 MM

OFC :-

Chamber:- 1/2 NOS

Chamber lid depth 1 Mtr From NGL

FROM CH:12.800 TO CH:14.400

PROPOSED TELESONIC NETWORKS LTD. OFC LAYING PLAN



Pit Dimension:- L 1.00 Mtr
B 0.50 Mtr
H 1.65 Mtr

Pit Depth:- 1.65 mtr Pit to Pit Distance : Approx 100 Mtrs.
Chamber Depth:- 1.00 Mtr. from Normal Ground Level

LEGENDS

Pit Dimension :-

L:1.0 Mtr, B:0.5 Mtr & H:1.65 Mtr

Pit to Pit Distance :100/300 Mtr Approx

Pit Depth :- 1.65 Mtr

Duct:- 1 NOS 40 MM

OFC :-

Chamber:- 1/2 NOS

Chamber lid depth 1 Mtr From NGL

FROM CH:14.400 TO CH:16.000

TELESONIC NETWORKS LIMITED

Details of Proposed Trench for OFC Laying Inside 1 No. 40mm HDPE Duct

