


LAYOUT PLAN OF INLET CHANNEL AT W/WORKS **GANGA** DISTRICT.

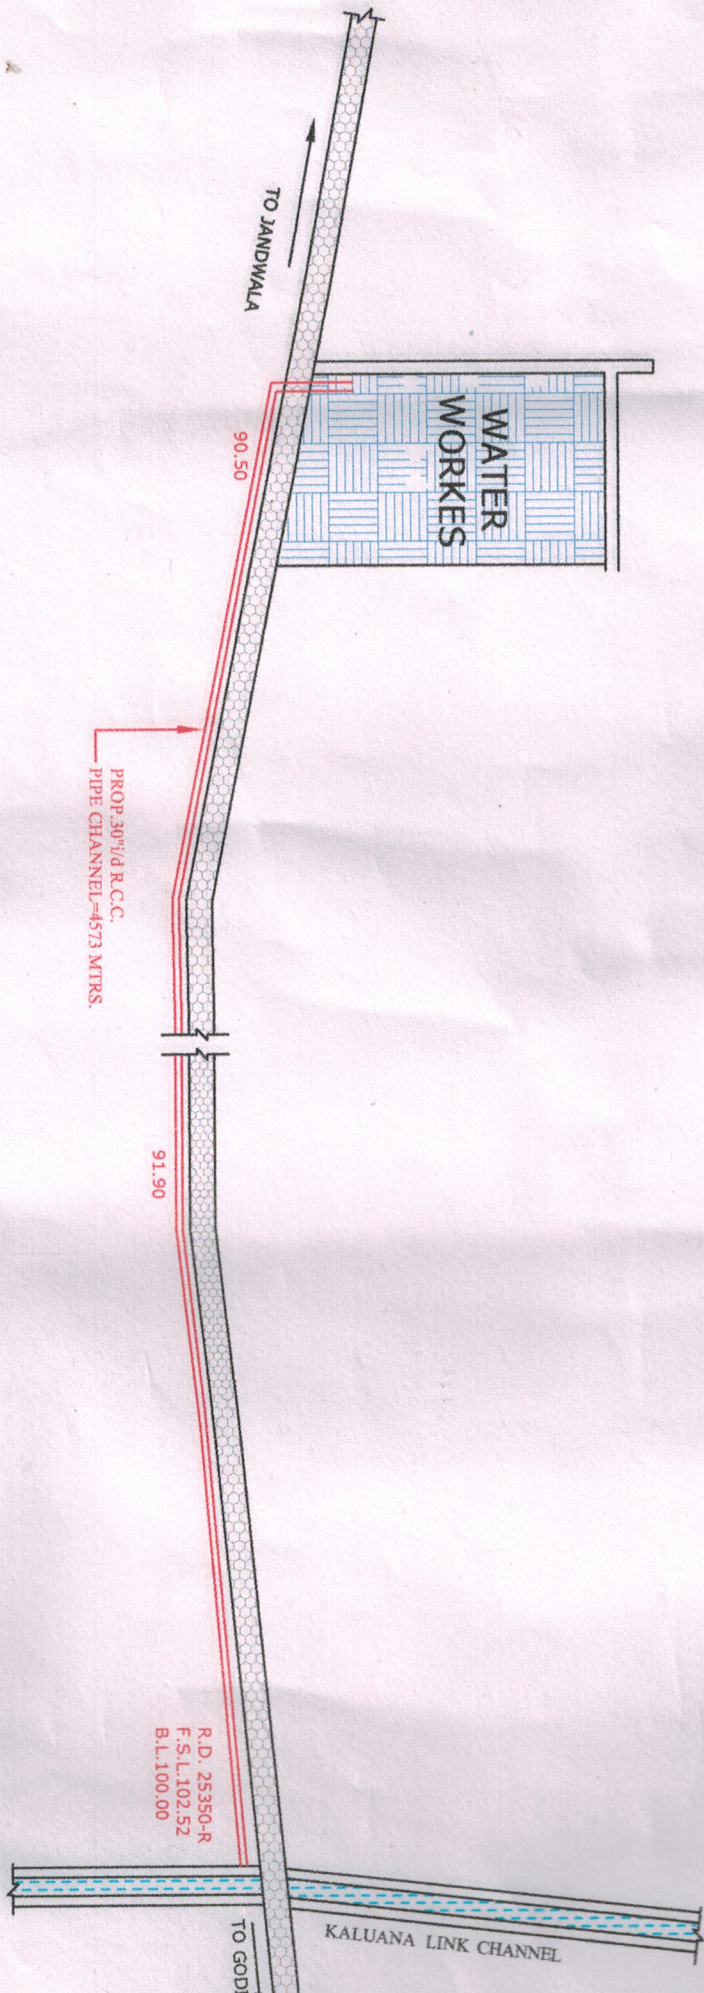

FOREST AREA -  $13360' \times 5'-6'' = 73480 \text{ SqH}$   
 or 6827.59m

R.D. 25350-R  
 F.S.L. 102.52  
 B.L. 100.00

Executive Engineer  
 Public Health Engg. Divn.  
 Mandi Dabwali

Sub Divisional Engineer  
 Public Health Engg. Sub  
 Mandi Dabwali