
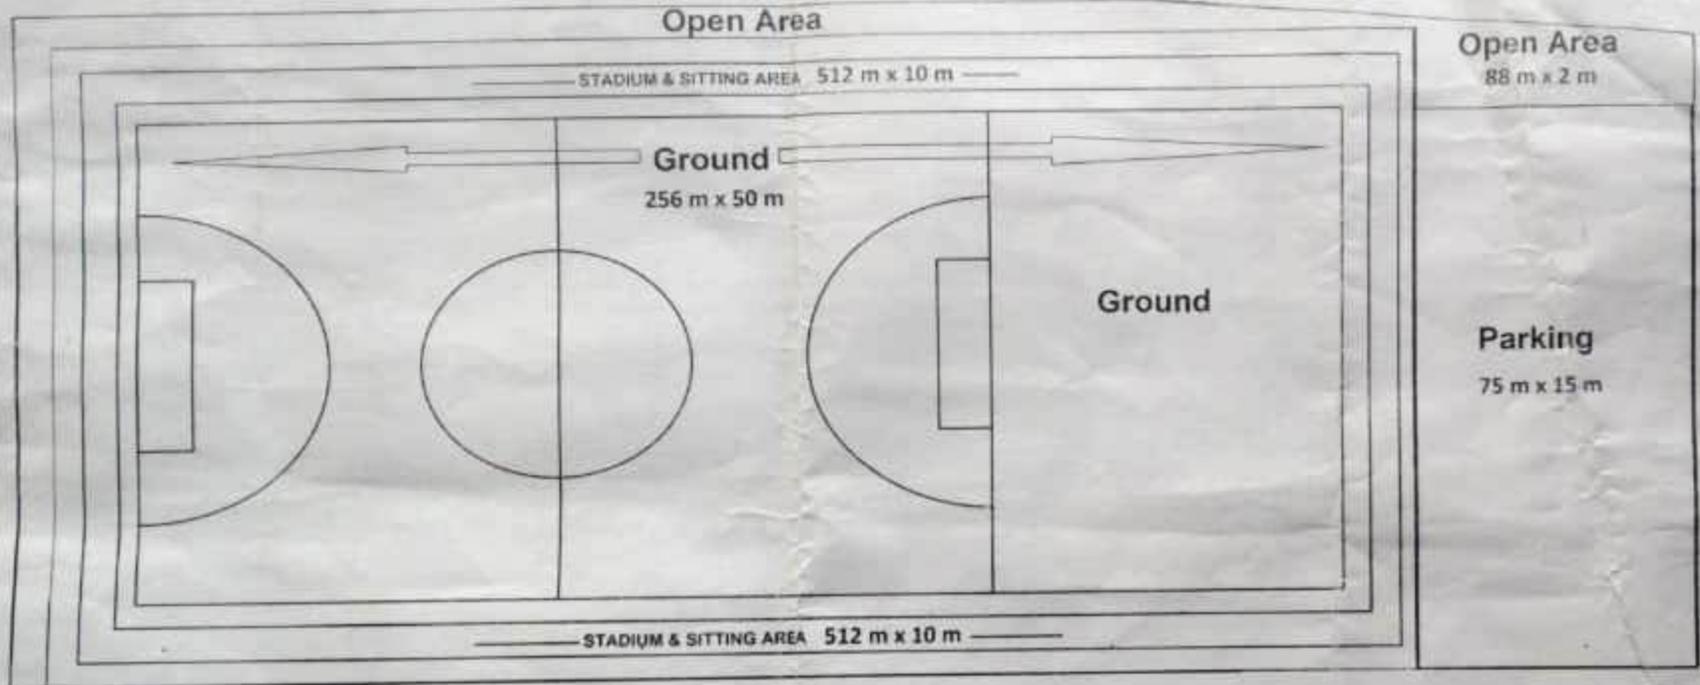



## LAYOUT PLAN SPORTS STADIUM AT CHOWARI, DISTRICT CHAMBA (H.P.)

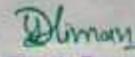

Component Detail			
Sr. No.	Component	Size	Area
1.	Ground	256 m x 50 m	1.28 hac
2.	Stadium & Sitting Area	512 m x 10 m	0.5120 hac
3.	Parking	75 m x 15 m	0.1125 hac
4.	Open Area	88 m x 2 m	0.0176 hac
TOTAL LAND (hac)			1.9221 hac

  
 Distt. Youth Services & Sports  
 Officer Chamba (H.P.)

  
 Assistant Engineer,  
 Chowari Sub-Division,  
 HPPWD, Chowari

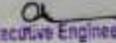  
 Executive Engineer  
 Dalhousie Division  
 HPPWD Dalhousie