


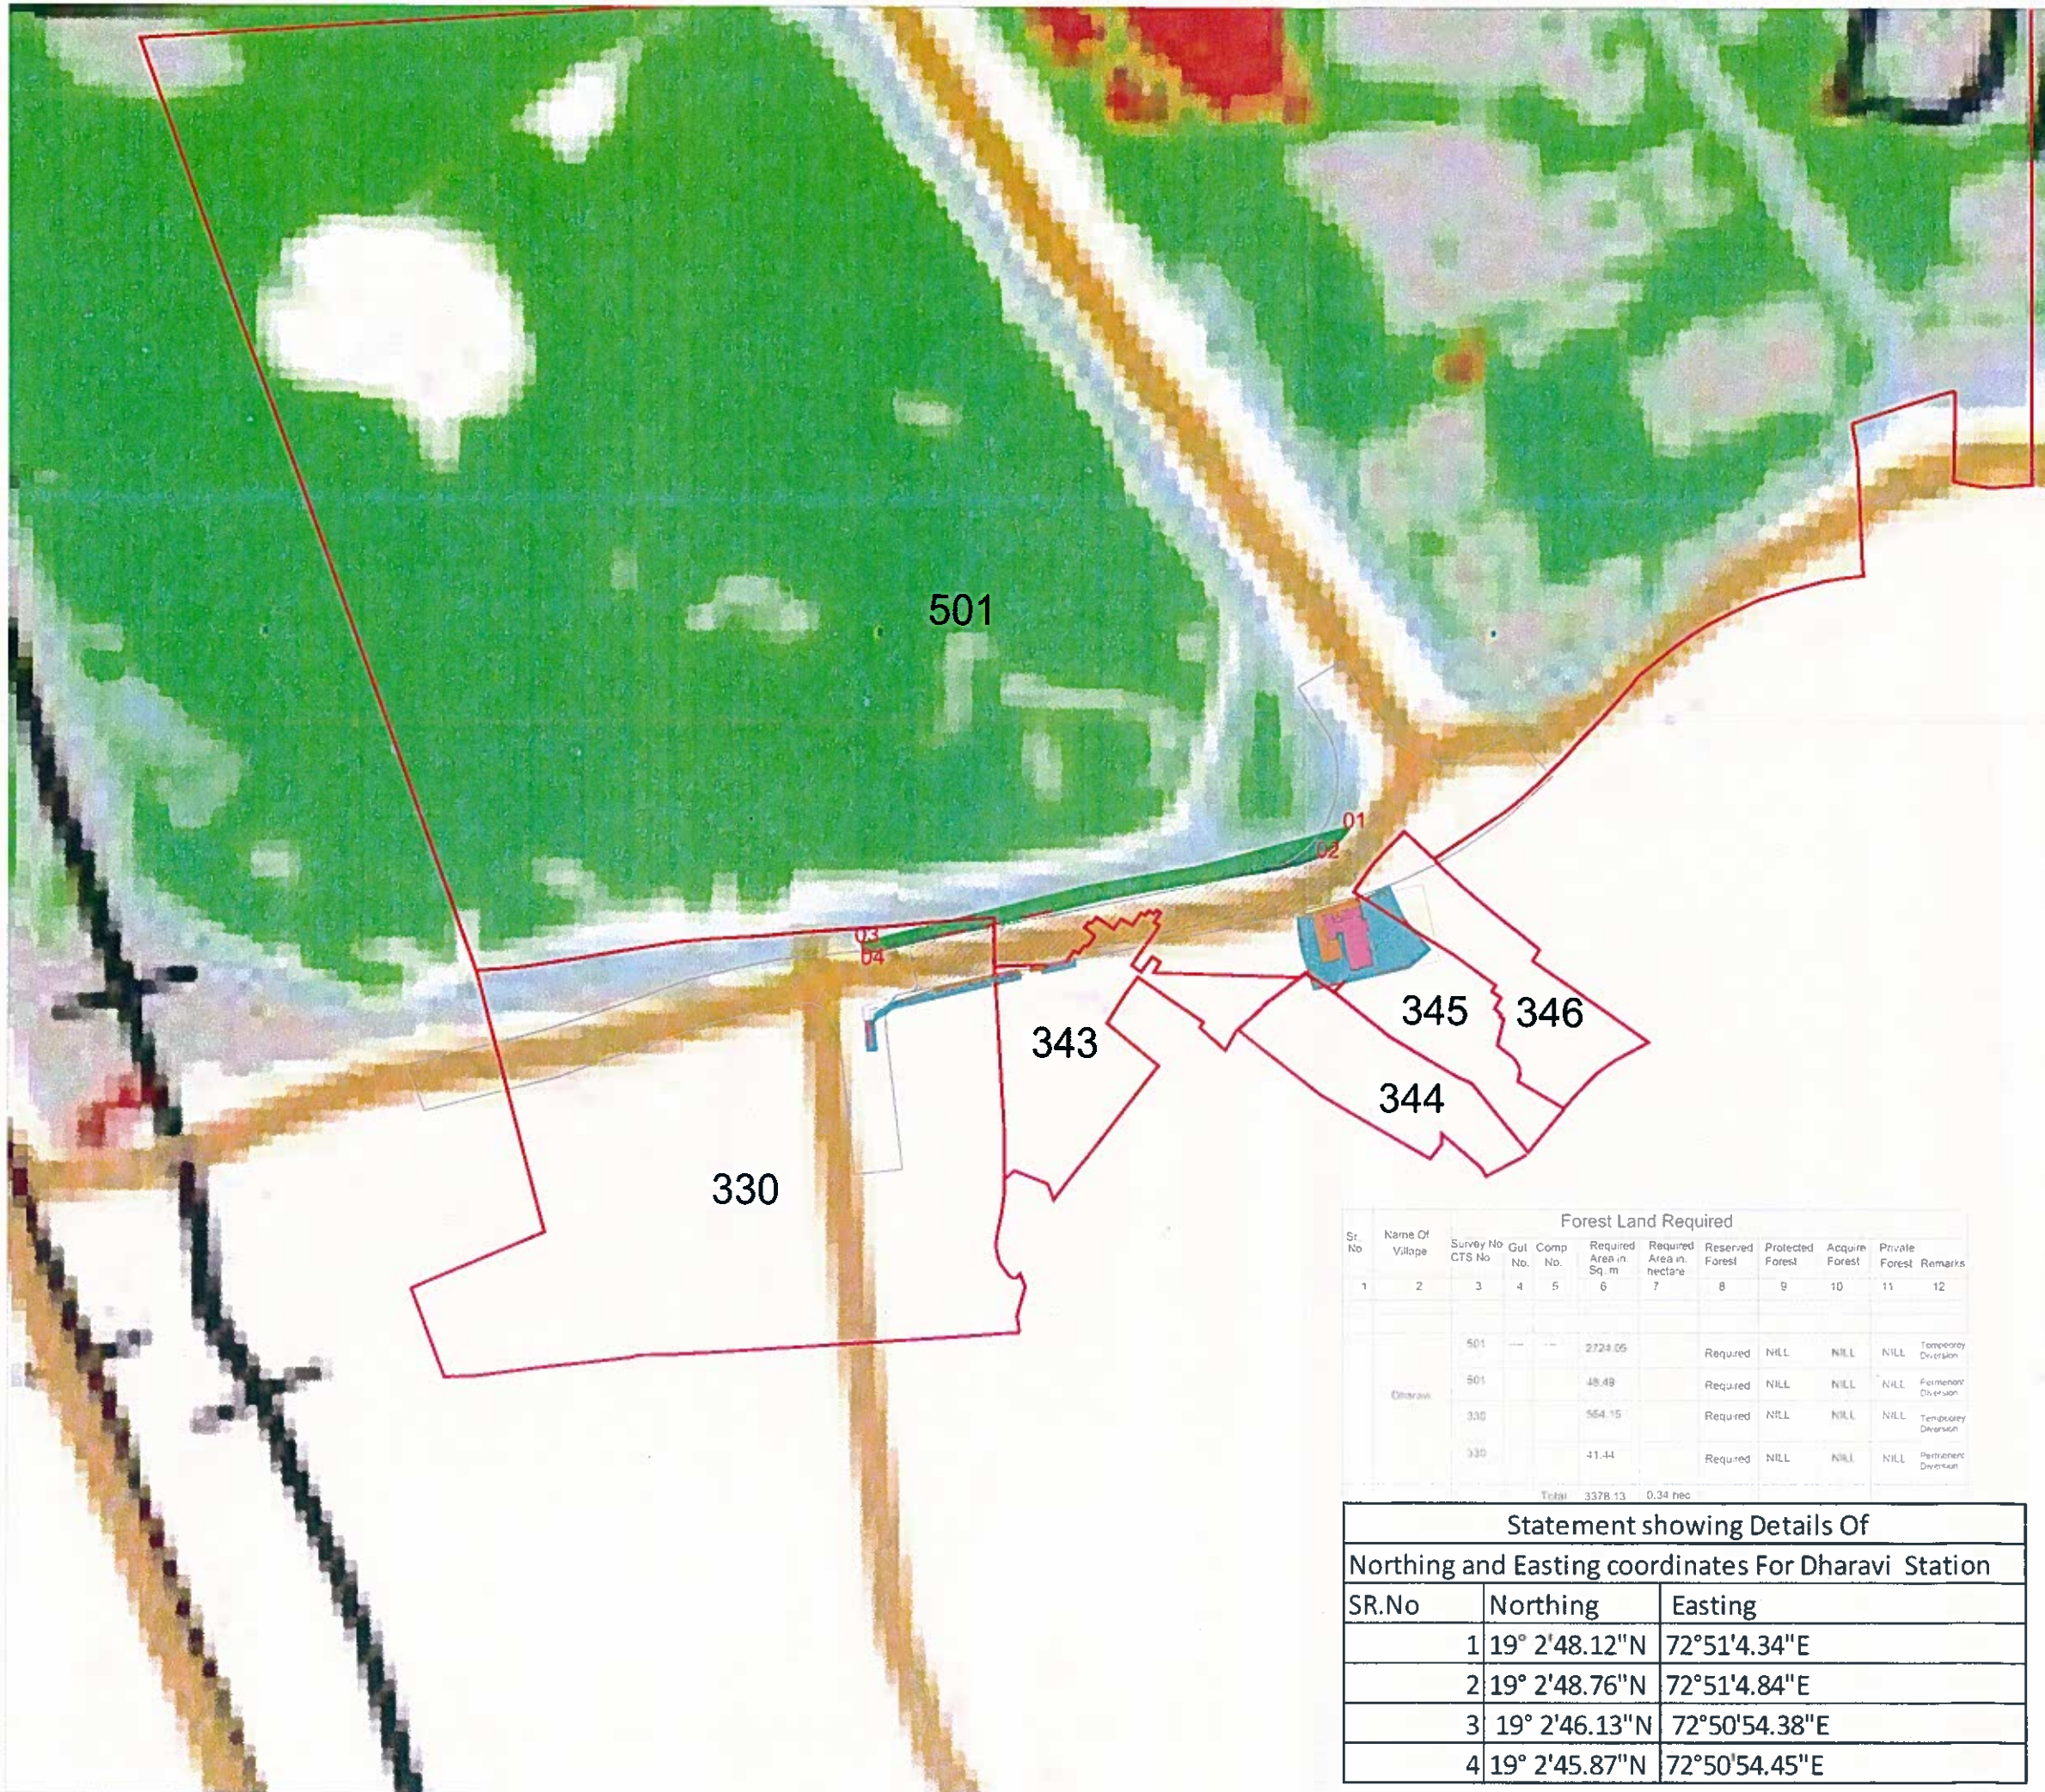

NOTES:-

1. ALL DIMENSIONS ARE IN METERS.
2. PROJECTION SYSTEM AS PER WGS -84 GRID UTM ZONE 43 N

Legend

- Mangrove (Dense)
- Mangrove (Sparse)
- Mudflat
- Salt Pan
- Creek
- Waterbody
- STP
- Taluka Boundary
- Village Boundary
- roads
- railway
- Location

DHARAVI STATION

FOREST

Temporary Diversion Forest

Permanant Diversion Forest

NON FOREST

Temporary Diversion Area

Permanant Diversion Area

Below The Under Ground Area

आर. रमणा
कार्यकारी संचालक (नियोजन)
मुंबई मेट्रो रेल कॉर्पोरेशन लि

PROJECT

METRO III

DRG TITLE.

PLAN SHOWING PROPOSED METRO STATION OF
DHARAVI LOCATION ON MANGROVES MAP.

CLIENT.

MUMBAI METRO RAIL CORPORATION.
BANDRA KURLA COMPLEX, BANDRA (E), MUMBAI

TANDON URBAN SOLUTIONS PVT LTD
VIDYANAGARI MARG, KALINA,
SANTACRUZ (E), MUMBAI - 400 098.

PREPARED BY: CHECKED BY:

APPROVED BY:

DWG NO. DATE : SCALE

MMRC/DHR/ST/MNG/03 12/08/2015 1:1

Forest Land Required											
Sr. No	Name Of Village	Survey No CTS No	Gul No.	Comp No.	Required Area in Sq. m	Required Area in hectare	Reserved Forest	Protected Forest	Acquire Forest	Private Forest	Remarks
1	2	3	4	5	6	7	8	9	10	11	12
		501			2724.05		Required	NILL	NILL	NILL	Temporary Diversion
		501			48.48		Required	NILL	NILL	NILL	Permanant Diversion
		330			564.15		Required	NILL	NILL	NILL	Temporary Diversion
		330			41.44		Required	NILL	NILL	NILL	Permanant Diversion
Total					3378.13	0.34 hec					

Statement showing Details Of		
Northing and Easting coordinates For Dharavi Station		
SR.No	Northing	Easting
1	19° 2'48.12"N	72°51'4.34"E
2	19° 2'48.76"N	72°51'4.84"E
3	19° 2'46.13"N	72°50'54.38"E
4	19° 2'45.87"N	72°50'54.45"E