


Forest Land Required											
Sr. No	Name Of Village	Survey No CTS No	Gut No.	Comp No.	Required Area in Sq. m	Required Area in hectare	Reserved Forest	Protected Forest	Acquire Forest	Private Forest	Remarks
1	2	3	4	5	6	7	8	9	10	11	12
		629					Required	NILL	NILL	NILL	
	Koye Kalyan	629					Required	NILL	NILL	NILL	
						0.91hec					

Statement showing Details Of		
Northing and Easting coordinates For BKC Station		
SR.No	Northing	Easting
1	19° 3'28.86"N	72°51'20.38"E
2	19° 3'30.22"N	72°51'22.99"E
3	19° 3'44.02"N	72°51'14.66"E
4	19° 3'43.87"N	72°51'12.72"E

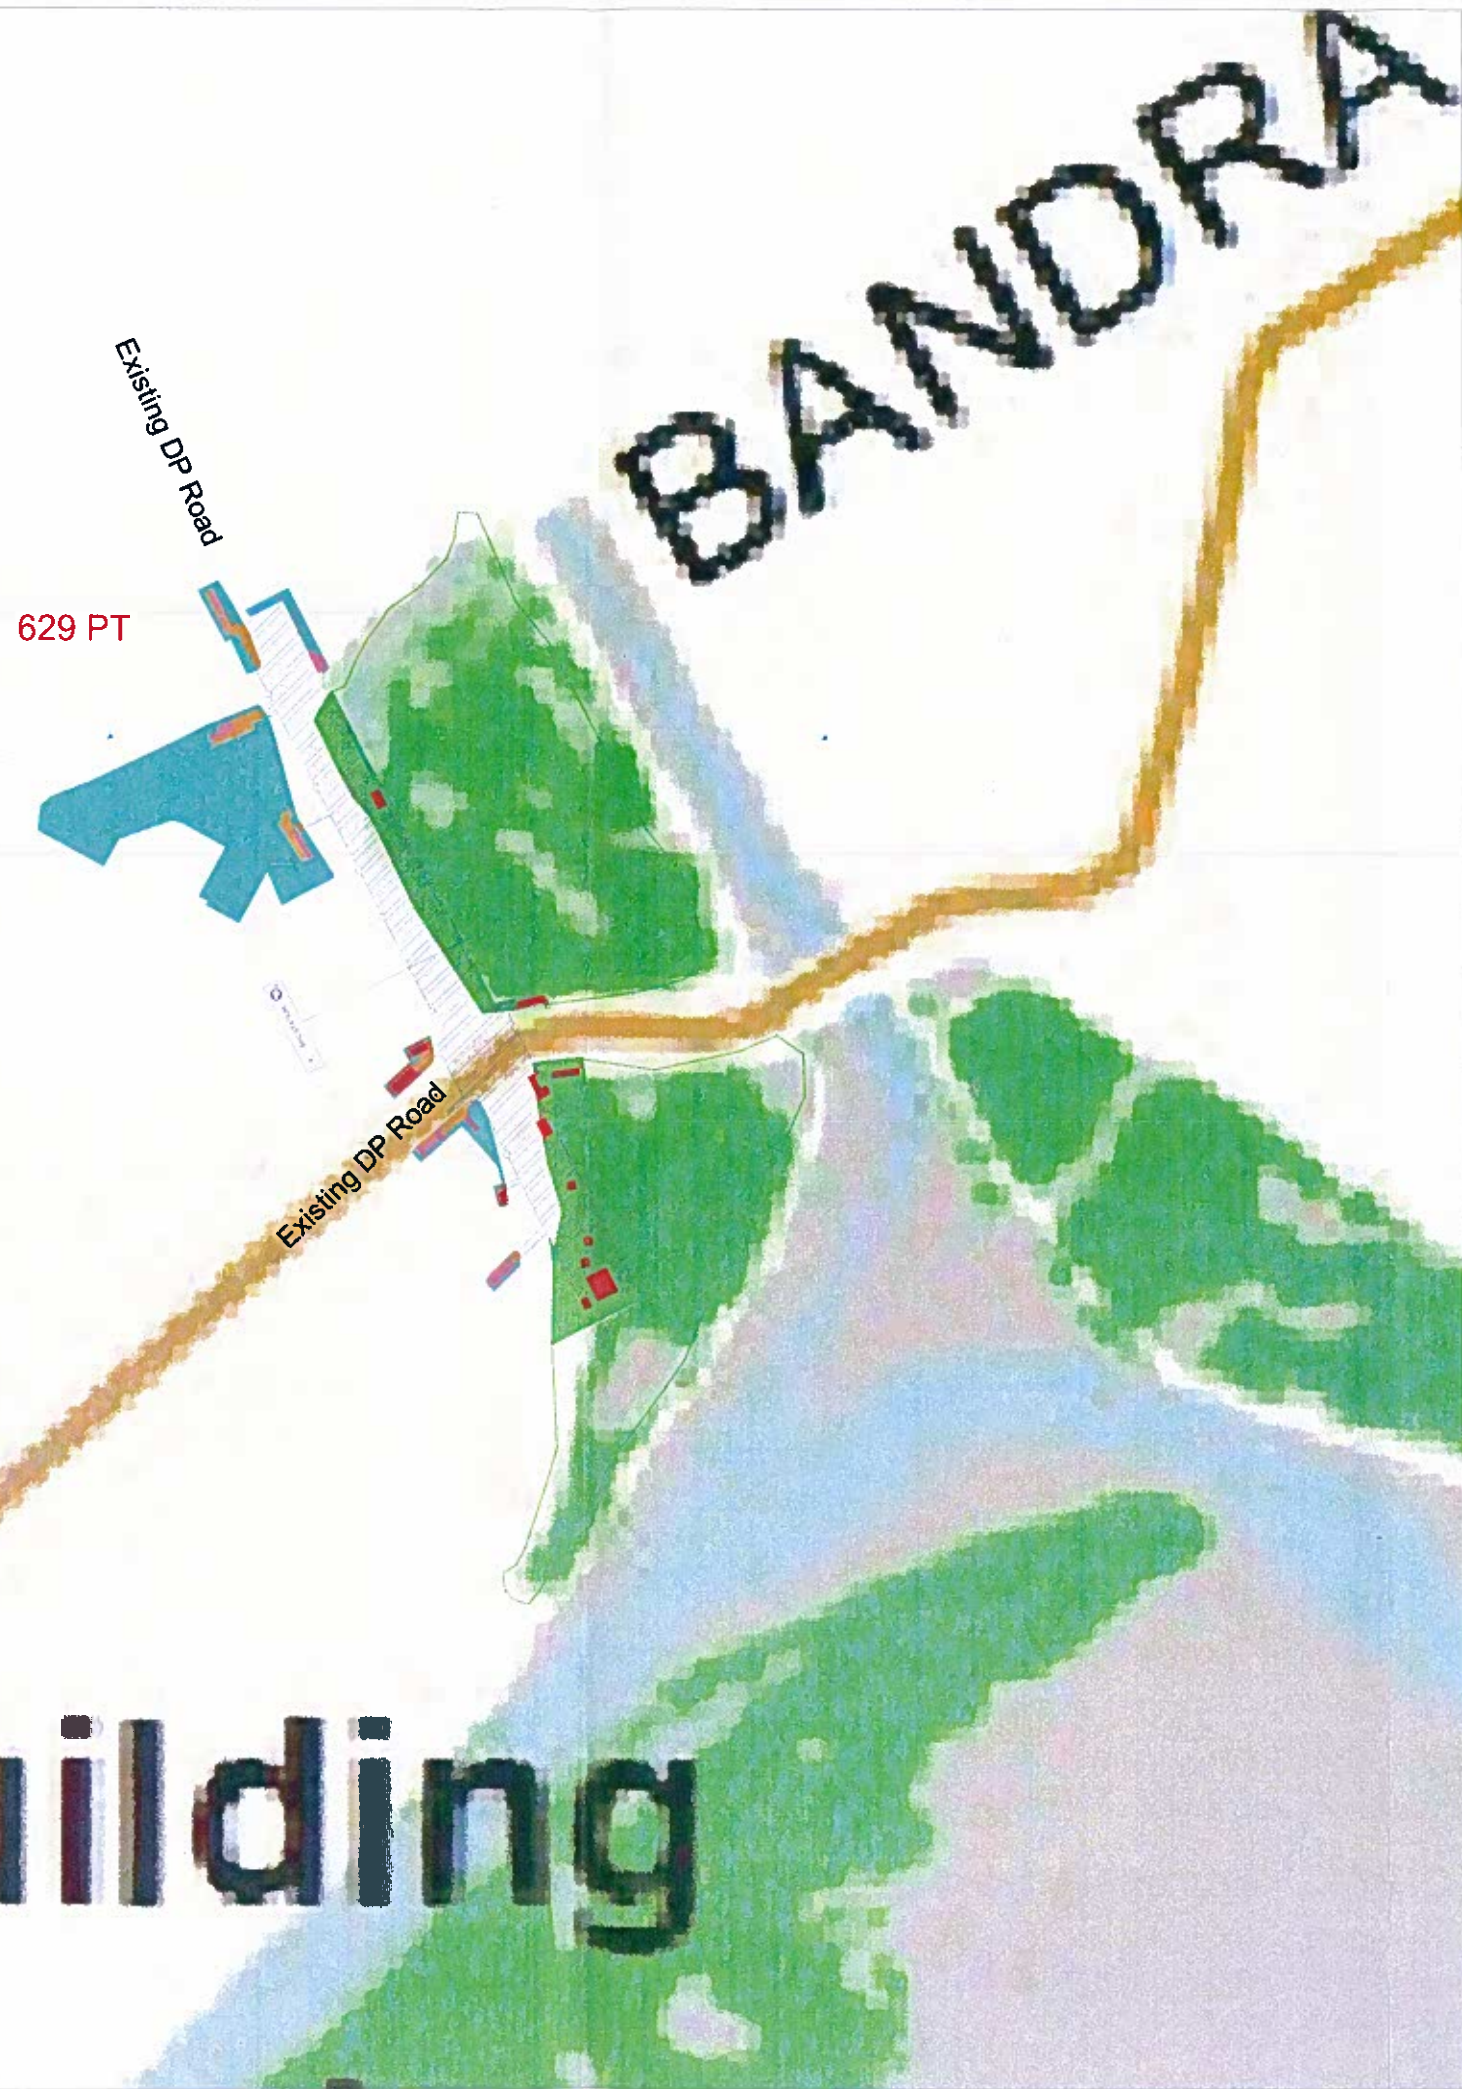

- NOTES:-**
1. ALL DIMENSIONS ARE IN METERS.
 2. PROJECTION SYSTEM AS PER WGS -84 GRID UTM ZONE 43 N

- Legend**
- Mangrove (Dense)
 - Mangrove (Sparse)
 - Mudflat
 - Salt Pan
 - Creek
 - Waterbody
 - STP
 - Taluka Boundary
 - Village Boundary
 - roads
 - railway
 - Location

BANDRA KURLA COMPLEX STATION	
FOREST	
Temporary Diversion Forest	
Permanant Diversion Forest	
NON FOREST	
Temporary Diversion Forest	
Permanant Diversion Forest	
Below The Under Ground	

PROJECT
METRO III
DRG TITLE.
PLAN SHOWING PROPOSED METRO STATION OF BANDRA KURLA COMPLEX LOCATION ON MANGROVES MAP.
CLIENT.
MUMBAI METRO RAIL CORPORATION.
BANDRA KURLA COMPLEX,BANDRA (E),MUMBAI

TANDON URBAN SOLUTIONS PVT LTD
VIDYANAGARI MARG, KALINA ,
SANTACRUZ (E), MUMBAI - 400 098.

PREPARED BY:		CHECKED BY:	
APPROVAD BY:			
DWG NO.	DATE :	SCALE	
MMRC/BKC/ST/MNG/03	12/08/2015	1:1	