


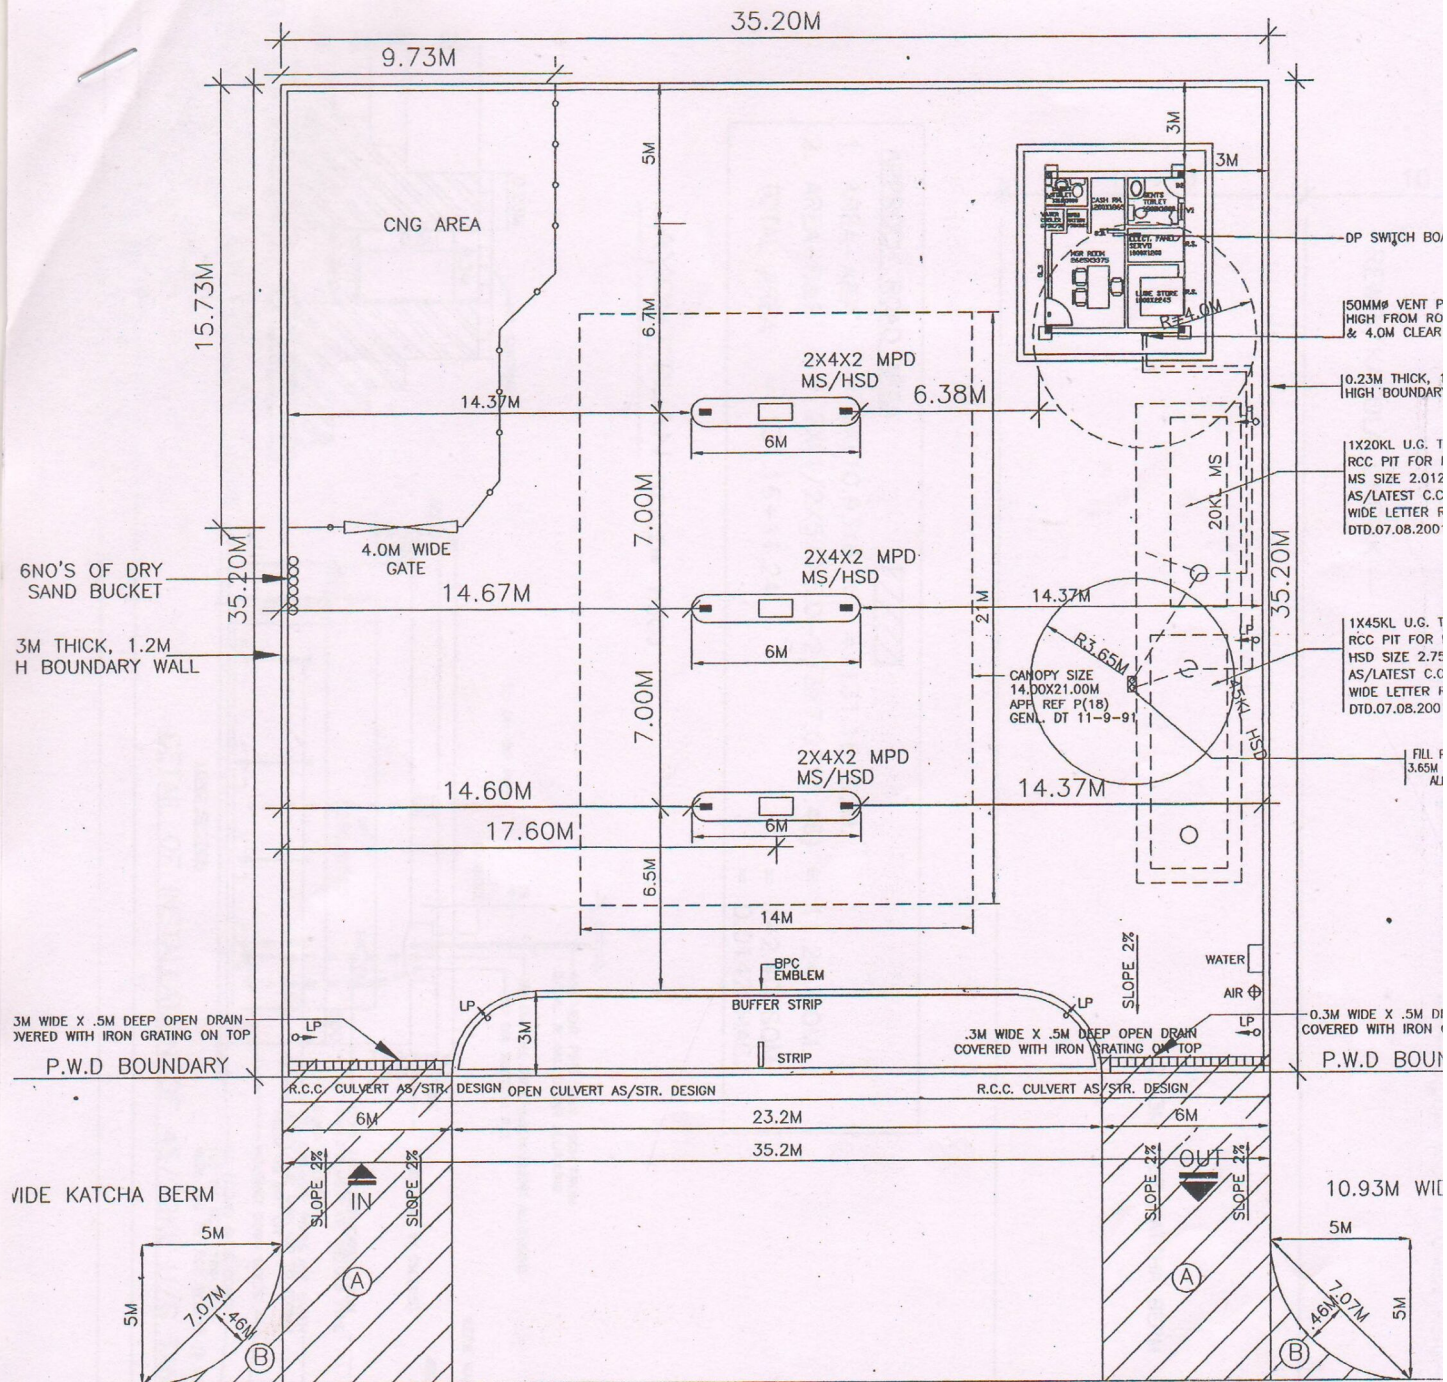

APPROCH ROAD AREA



1. AREA-A&A' = $2 \times (10.93 \times 6.00) = 131.16$ SQM.
2. AREA-B&B' = $2 \times (1/2 \times 5.0 \times 5.0 - 2/3 \times 7.07 \times 1.46) = 11.24$ SQM.

TOTAL AREA = $131.16 + 11.24 = 142.40$ SQM.
= 0.0142 HAC.