
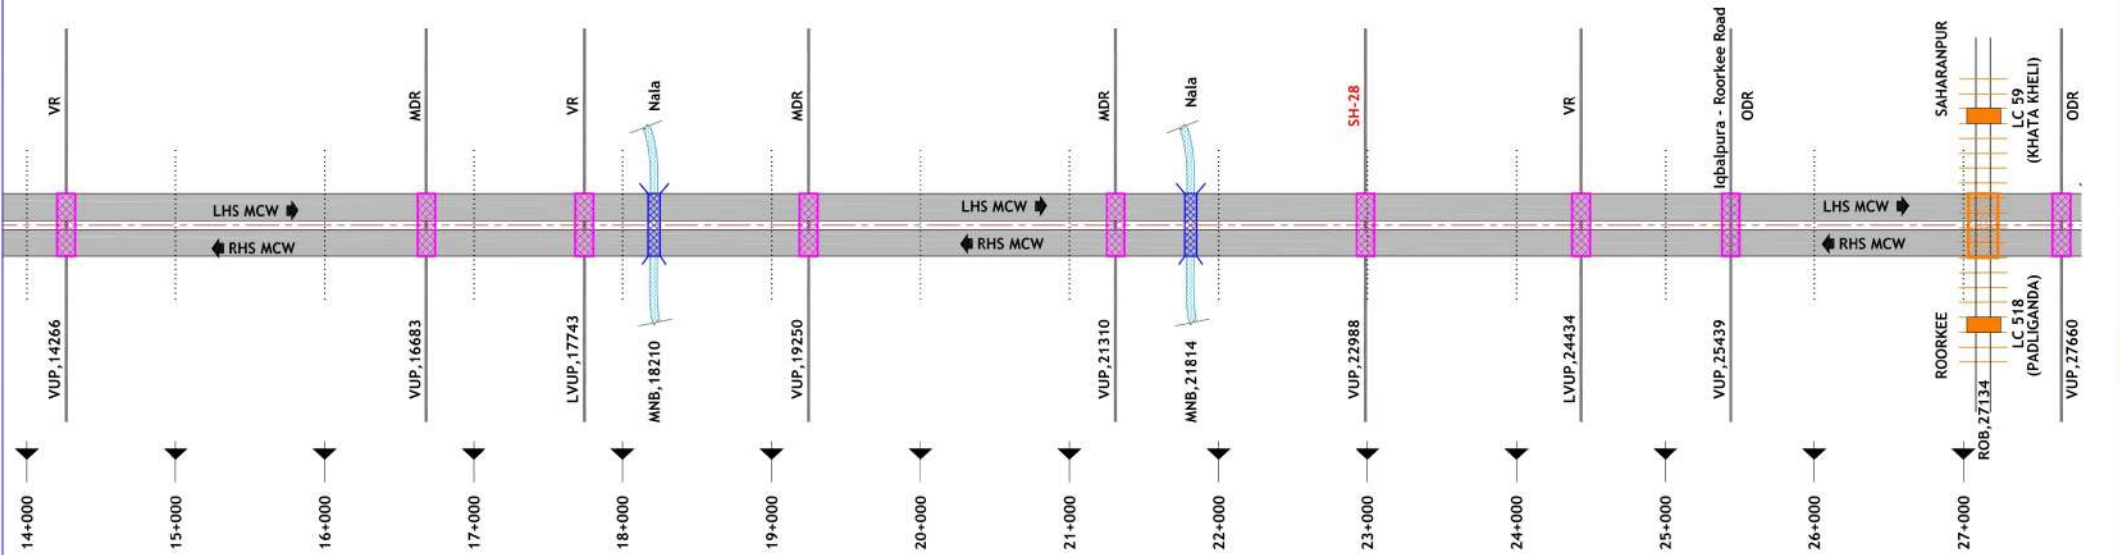


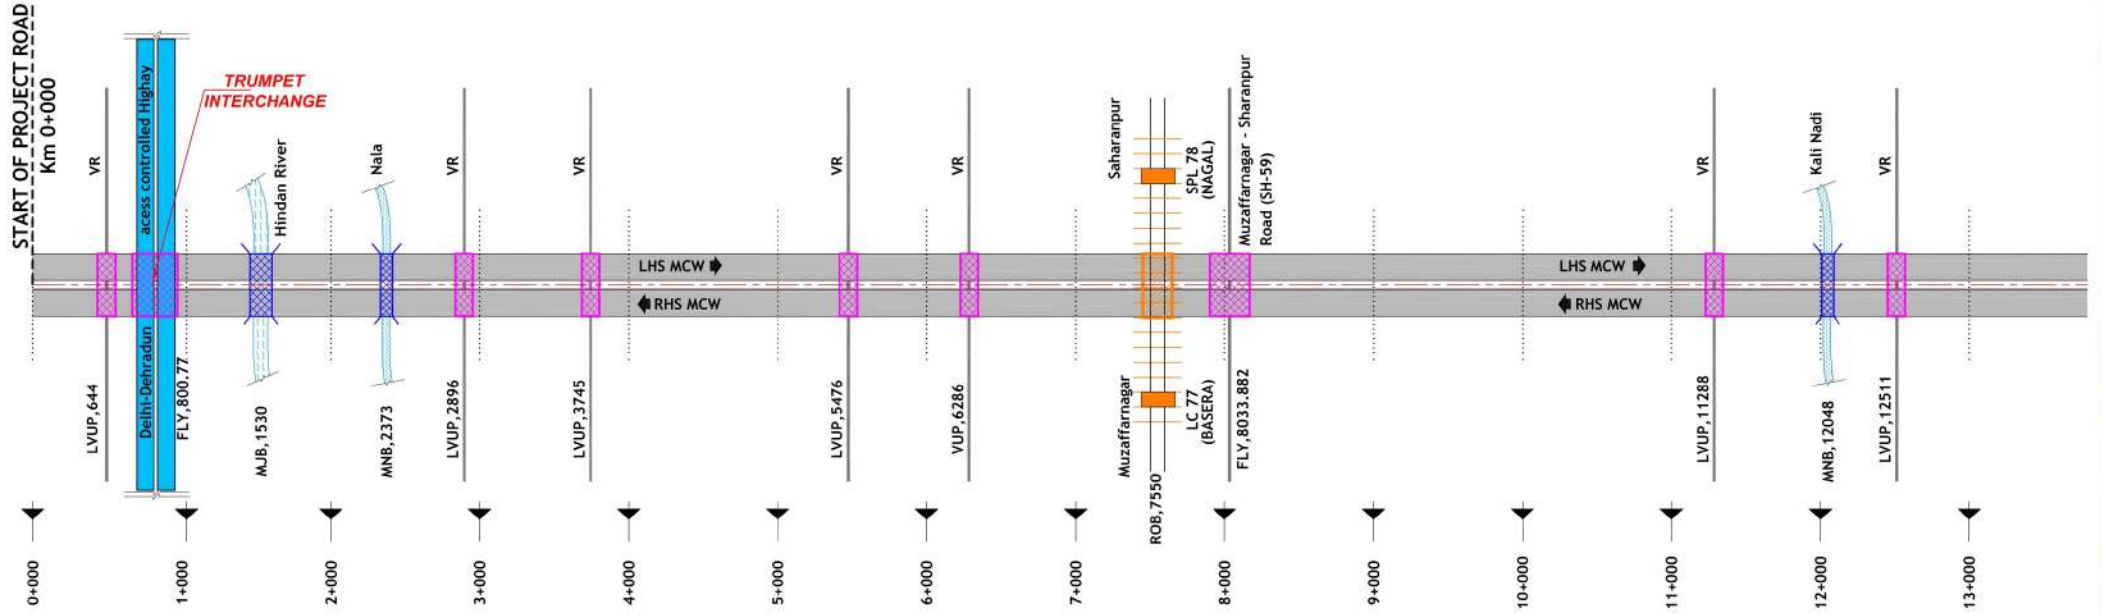

REV.	DATE	DESCRIPTION
R0	17-05-2021	DRAFT FEASIBILITY REPORT

Authority:	National Highways Authority of India (Ministry of Road Transport & Highways)
------------	---



Design Consultants:	Transsys Consulting Pvt. Ltd. in association with Accrete Consulting Engineers Pvt. Ltd. 12th Floor, JMD Regent Square, MG Road, Gurgaon - 122002. e-mail - info@transsysconsulting.co.in; web - www.transsys.in
---------------------	--

Project:	Spur to Haridwar from Delhi-Dehradun Greenfield Project Development of 4-lane access controlled Spur to Haridwar from Delhi-Saharanpur-Dehradun Economic Corridor in the state of Uttar Pradesh and Uttarakhand under Bharatmala Pariyojana
----------	--

DRAWN BY	SUMAN
DESIGNED BY	SANDEEP
CHECKED BY	KSN REDDY
APPROVED BY	BHUPENDER

DRAFT FEASIBILITY REPORT

Title: Strip Plan	Size	Scale	Drp. No	Rev.
	A2	NOT TO SCALE	HARIDWAR-SPUR-GEN-03	R0

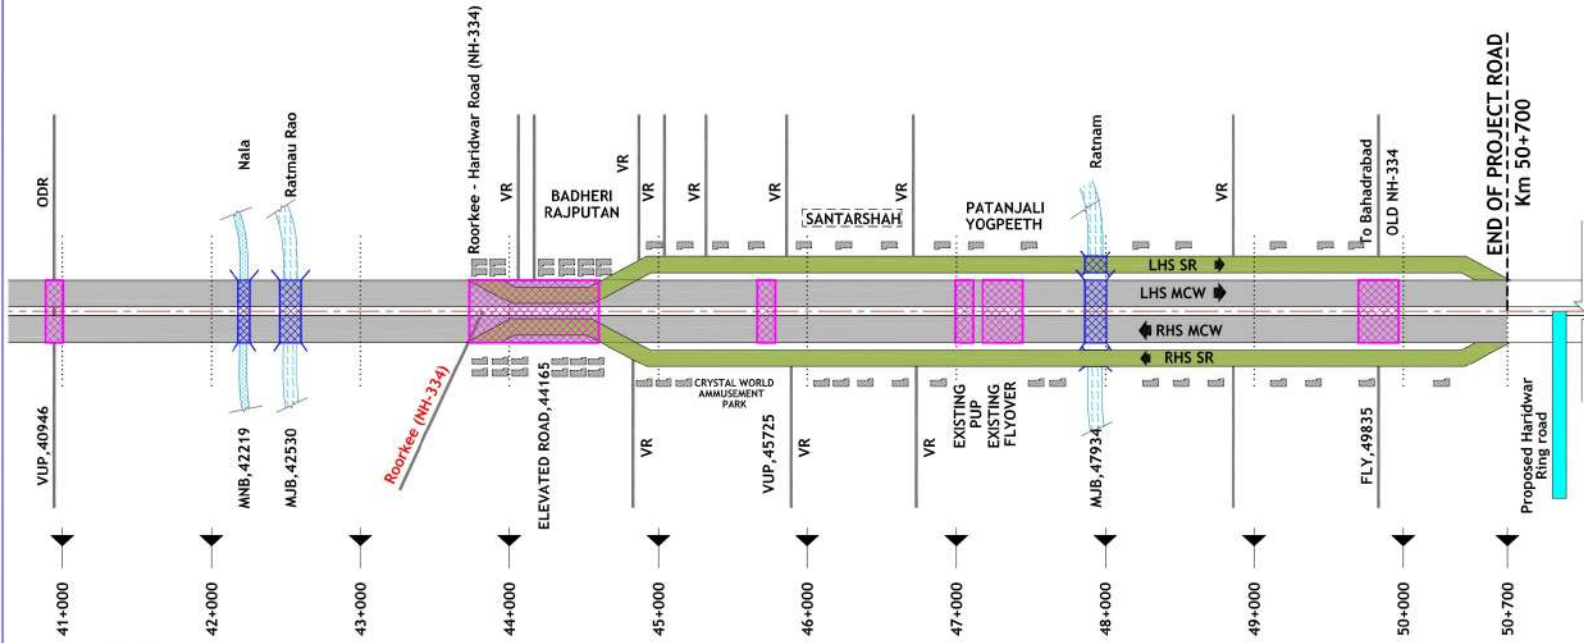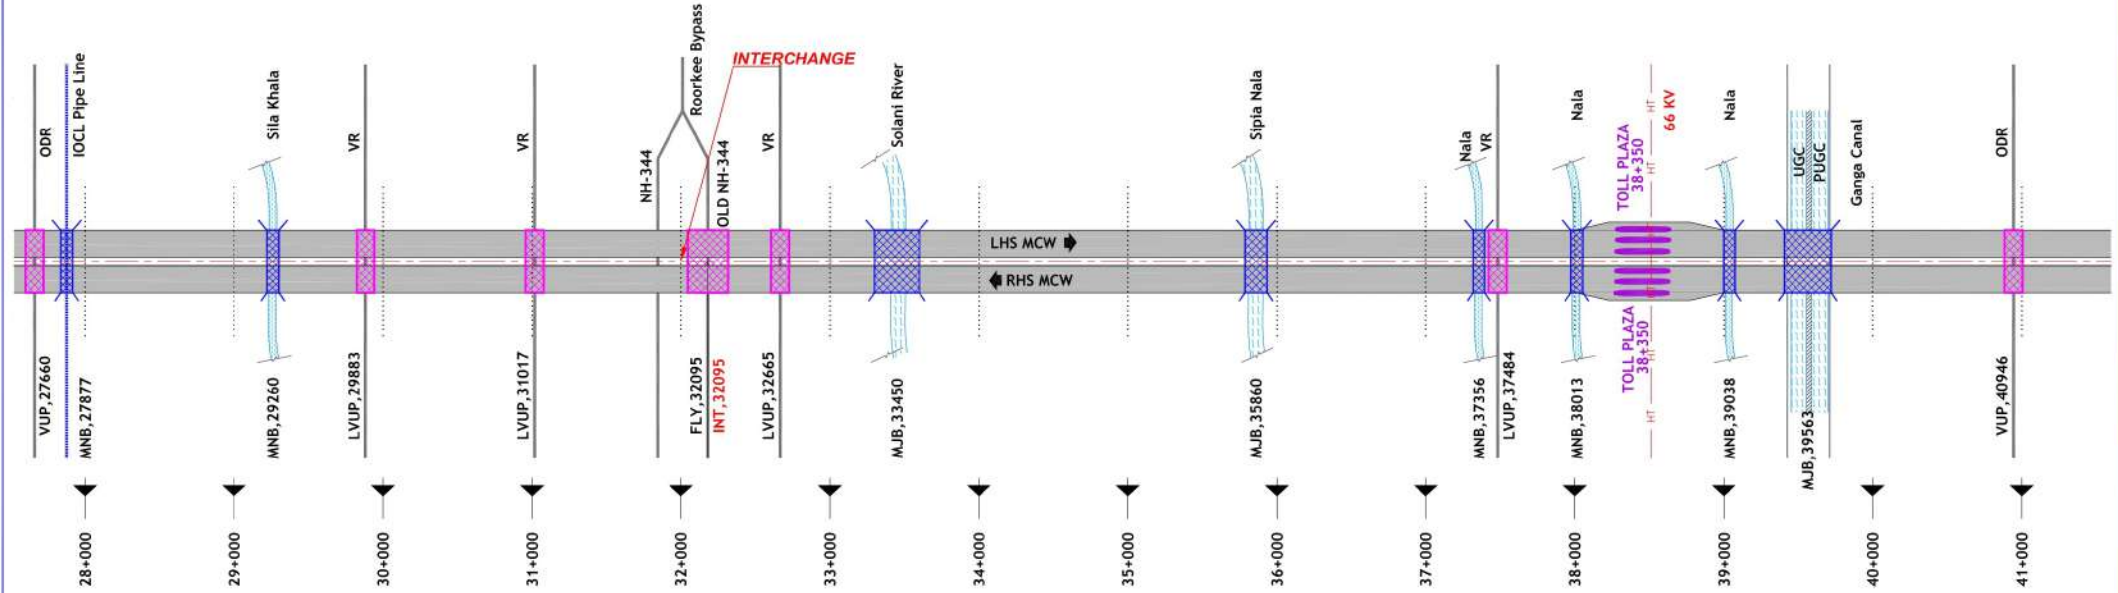

REV.	DATE	DESCRIPTION
RO	17-05-2021	DRAFT FEASIBILITY REPORT

Authority:	National Highways Authority of India (Ministry of Road Transport & Highways)
------------	---

Design Consultants:	Transys Consulting Pvt. Ltd. ACE in association with Accrete Consulting Engineers Pvt. Ltd. 12th Floor, JMD Regent Square, MG Road, Gurgaon - 122002. e-mail - info@transysconsulting.co.in; web - www.transys.in
---------------------	--

Project:	Spur to Haridwar from Delhi-Dehradun Greenfield Project Development of 4-lane access controlled Spur to Haridwar from Delhi-Saharanpur-Dehradun Economic Corridor in the state of Uttar Pradesh and Uttarakhand under Bharatmala Pariyojana
----------	--

DRAWN BY	SUMAN
DESIGNED BY	SANDEEP
CHECKED BY	KSN REDDY
APPROVED BY	BHUPENDER

DRAFT FEASIBILITY REPORT

Title: Strip Plan			
Size	Scale	Org. No	Rev:
A2	NOT TO SCALE	HARIDWAR-SPUR-GEN-04	R0