

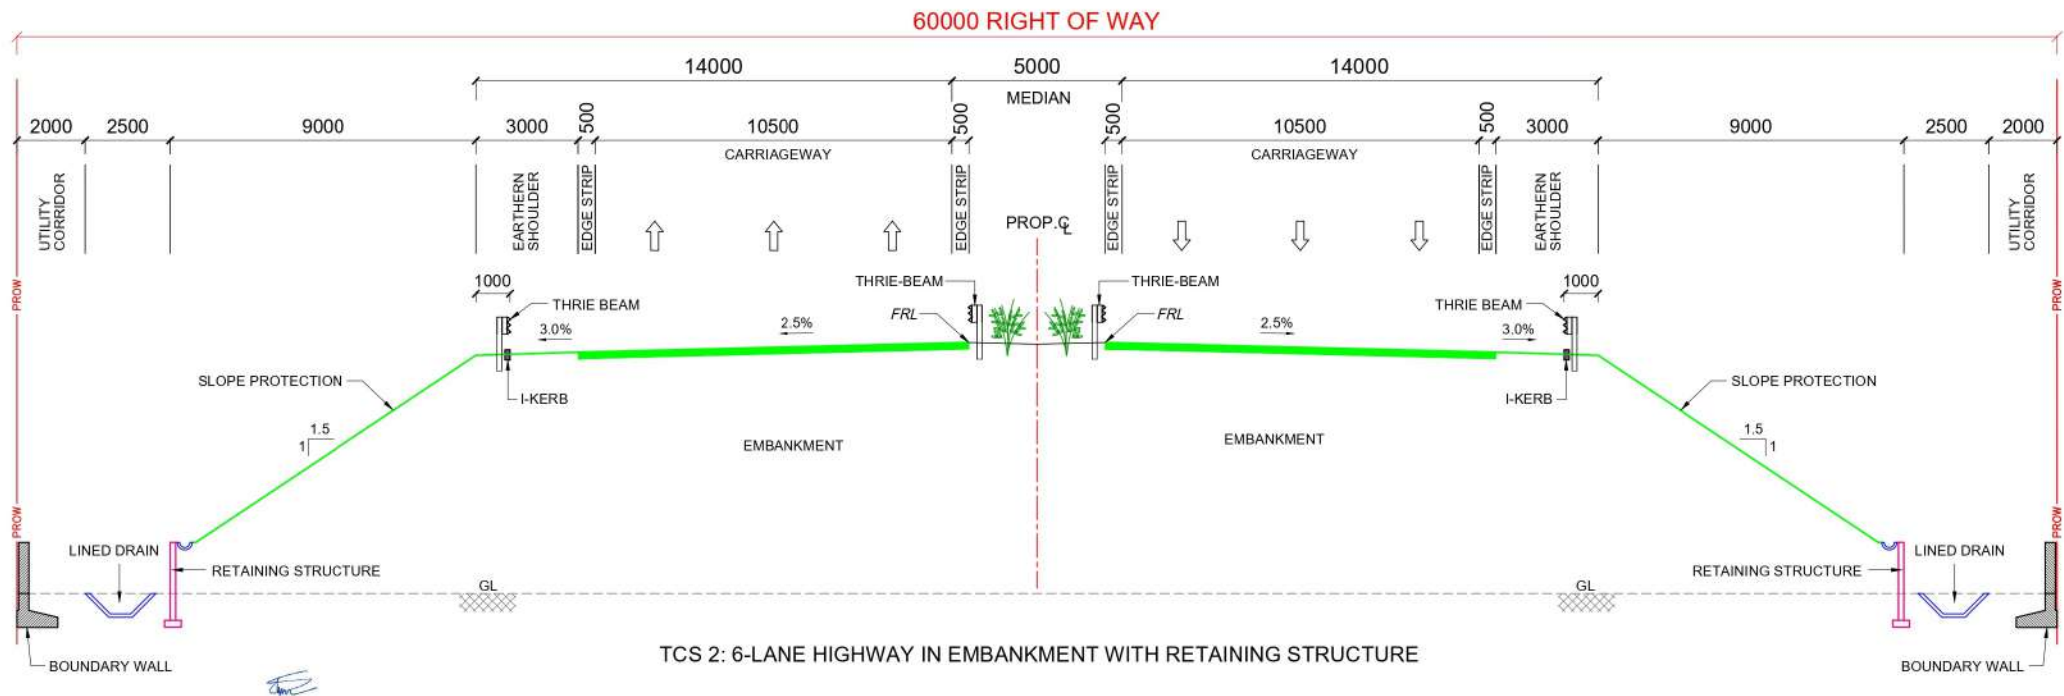


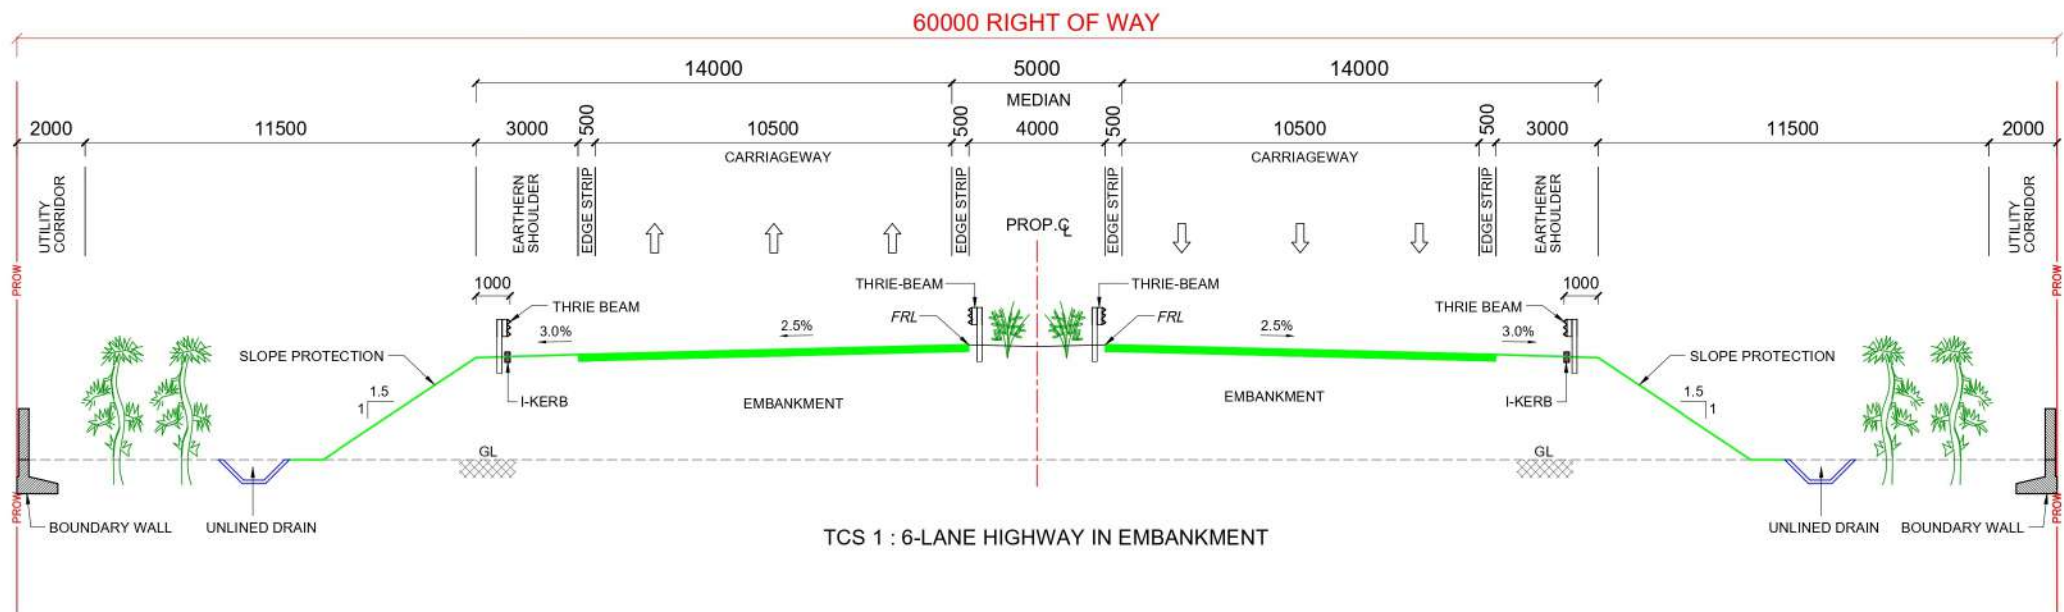


REV.	DATE	DESCRIPTION
R0	17-05-2021	DRAFT FEASIBILITY REPORT



RIGHT OF WAY VARIES

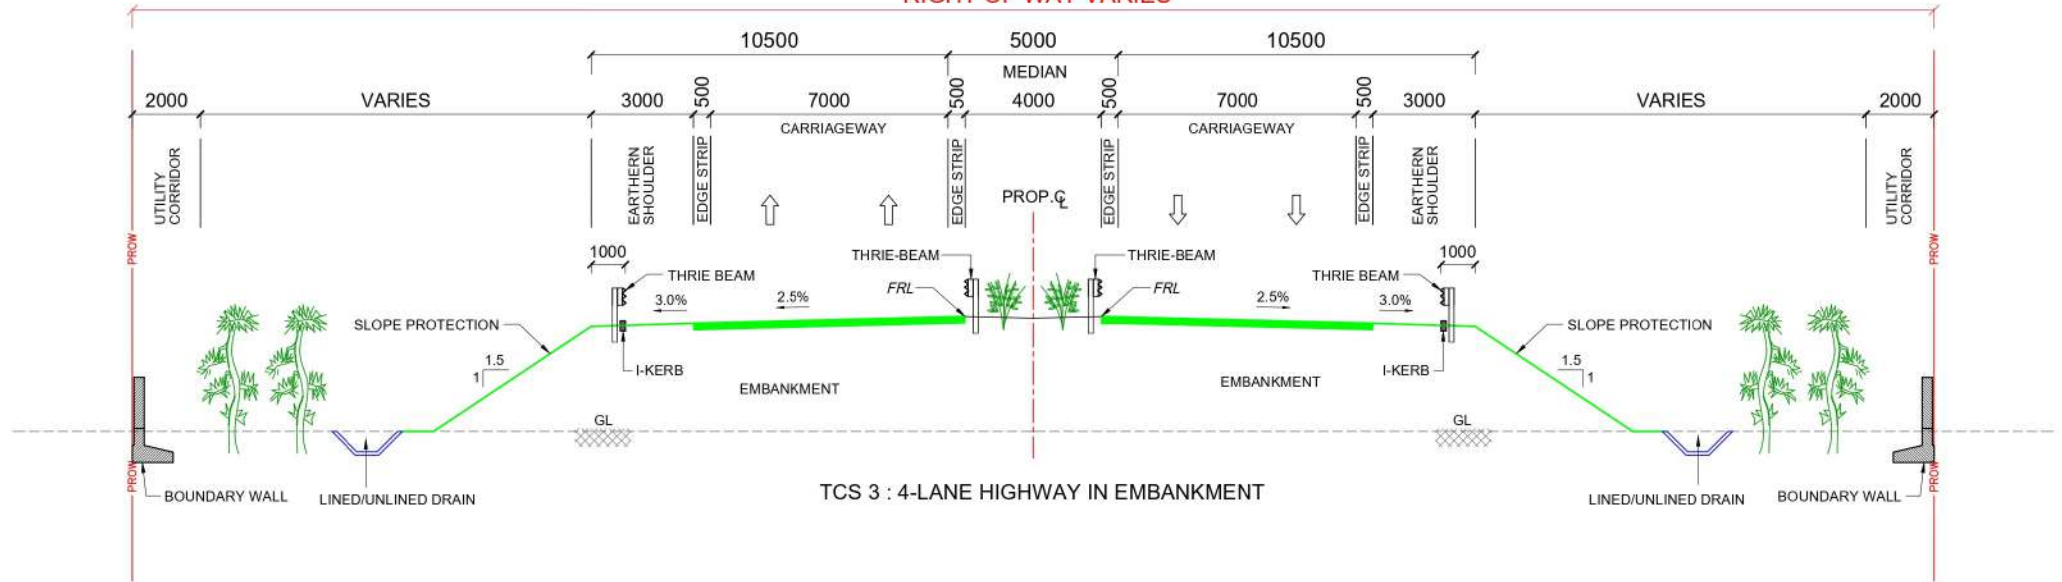



60000 RIGHT OF WAY

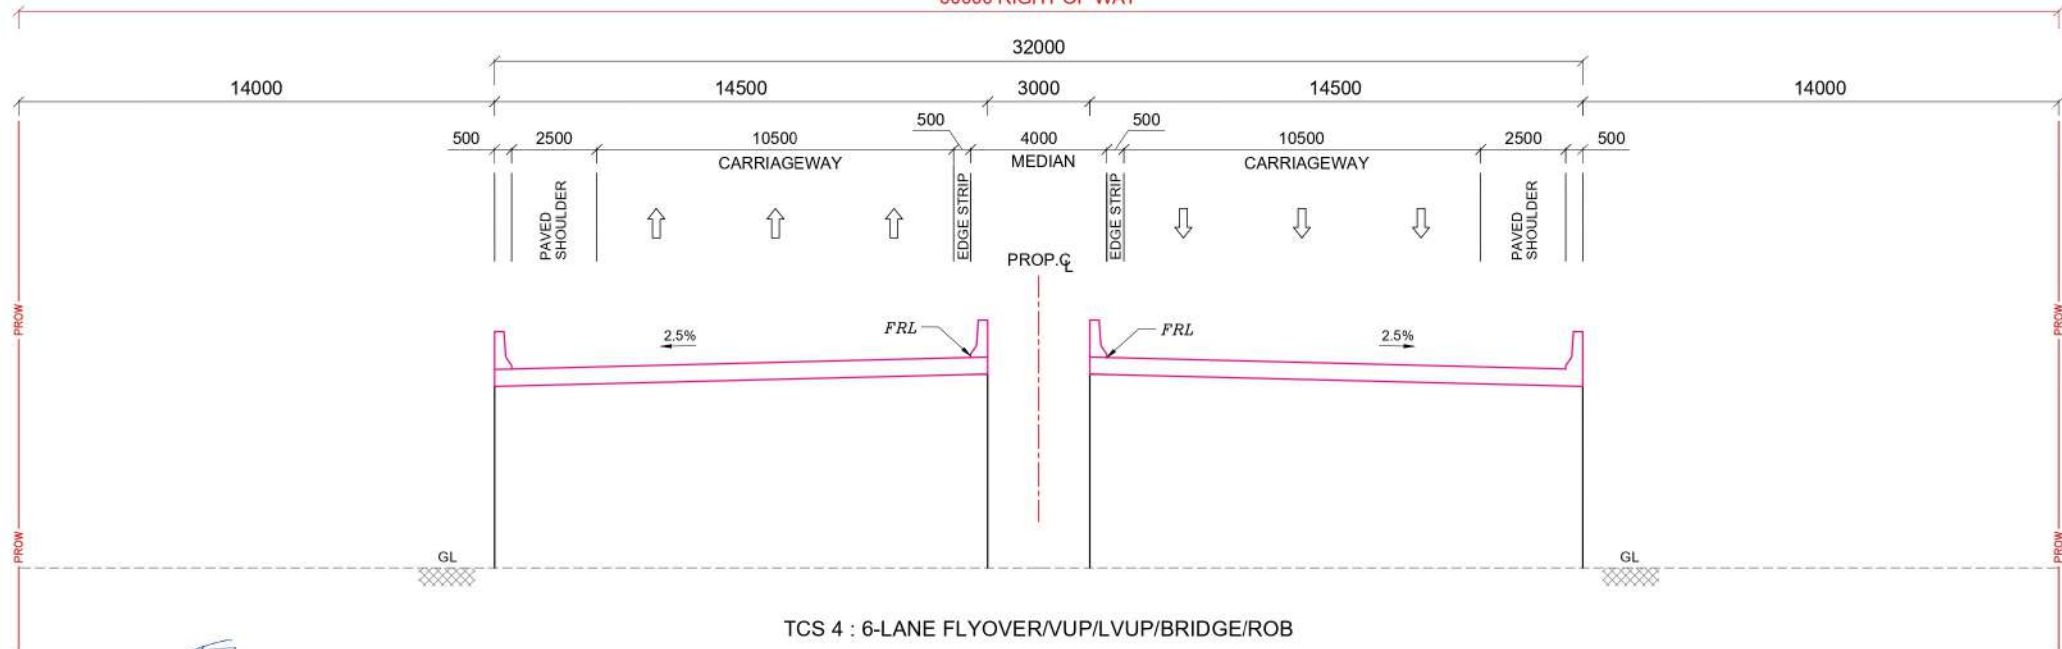

REV.	DATE	DESCRIPTION	Authority:	Design Consultants:	Project:	DRAWN BY:	DESIGNED BY:	CHECKED BY:	APPROVED BY:	DRAFT FEASIBILITY REPORT	Title: Typical Cross Sections	Size	Scale	Dwg. No	Rev.
R0	17-05-2021	DRAFT FEASIBILITY REPORT	National Highways Authority of India (Ministry of Road Transport & Highways)	Transys Consulting Pvt. Ltd. ACE in association with Accrete Consulting Engineers Pvt. Ltd. 12th Floor, MID Regent Square, MG Road, Gurgaon - 122002, e-mail - info@transysconsulting.co.in, web - www.transys.in	Spur to Haridwar from Delhi-Dehradun Greenfield Project Development of 6-lane access controlled Spur to Haridwar from Delhi-Saharanpur-Dehradun Economic Corridor in the state of Uttar Pradesh and Uttarakhand under Bharatmala Pariyojana	SUMAN	SANDEEP	KSH REDDY	BAHUPENDER	DRAFT FEASIBILITY REPORT	Typical Cross Sections	A2	NOT TO SCALE	HARIDWAR-SPUR-TCS-02	R0

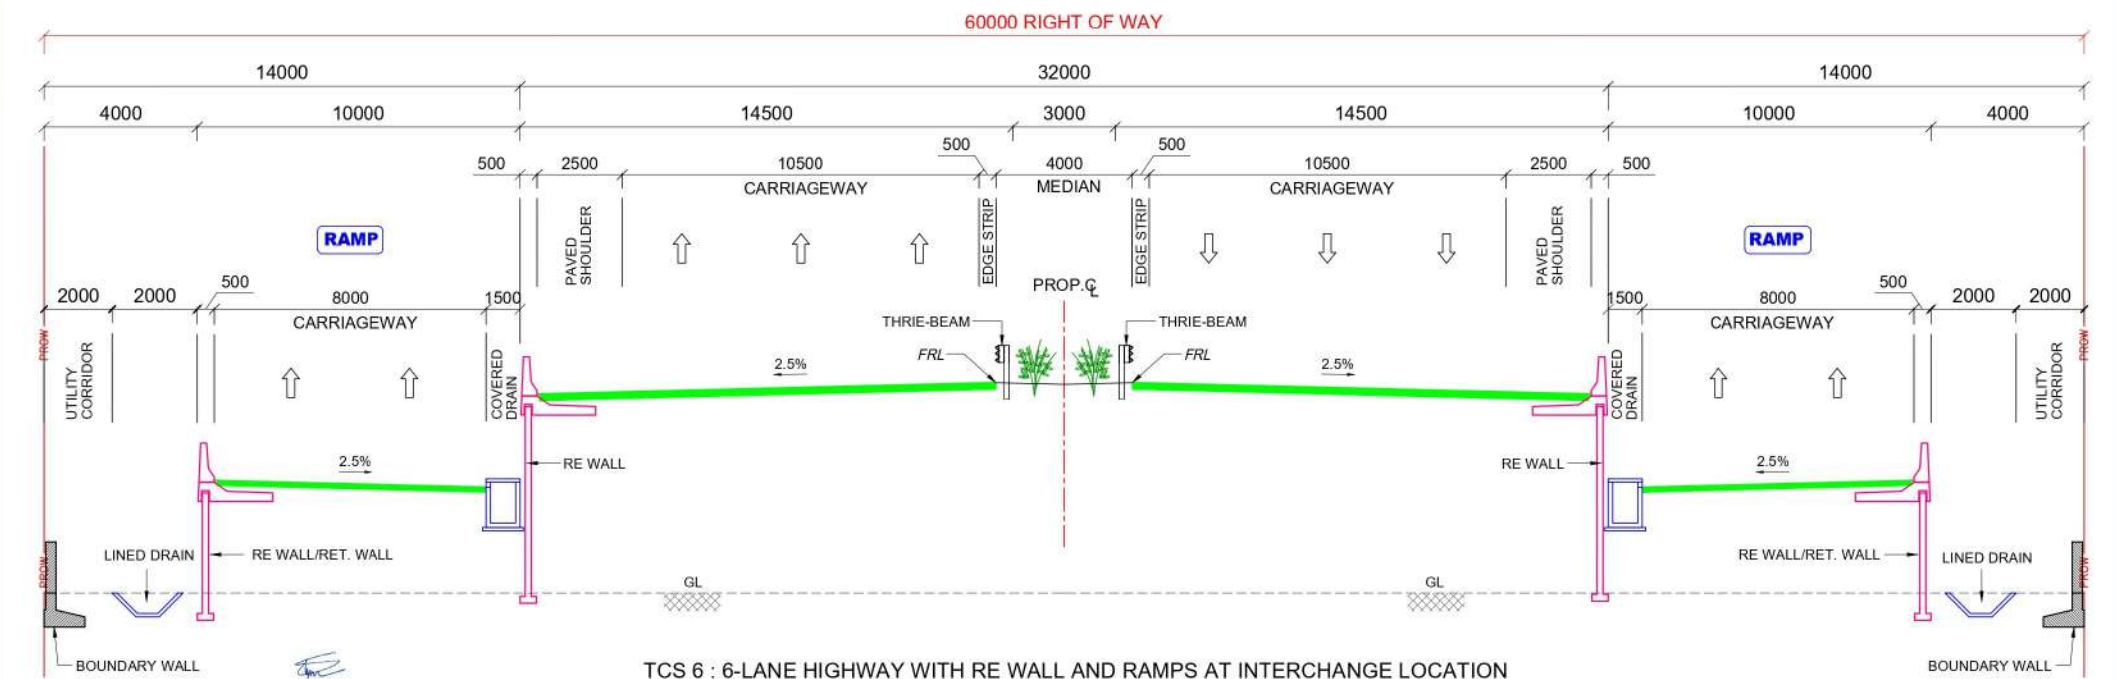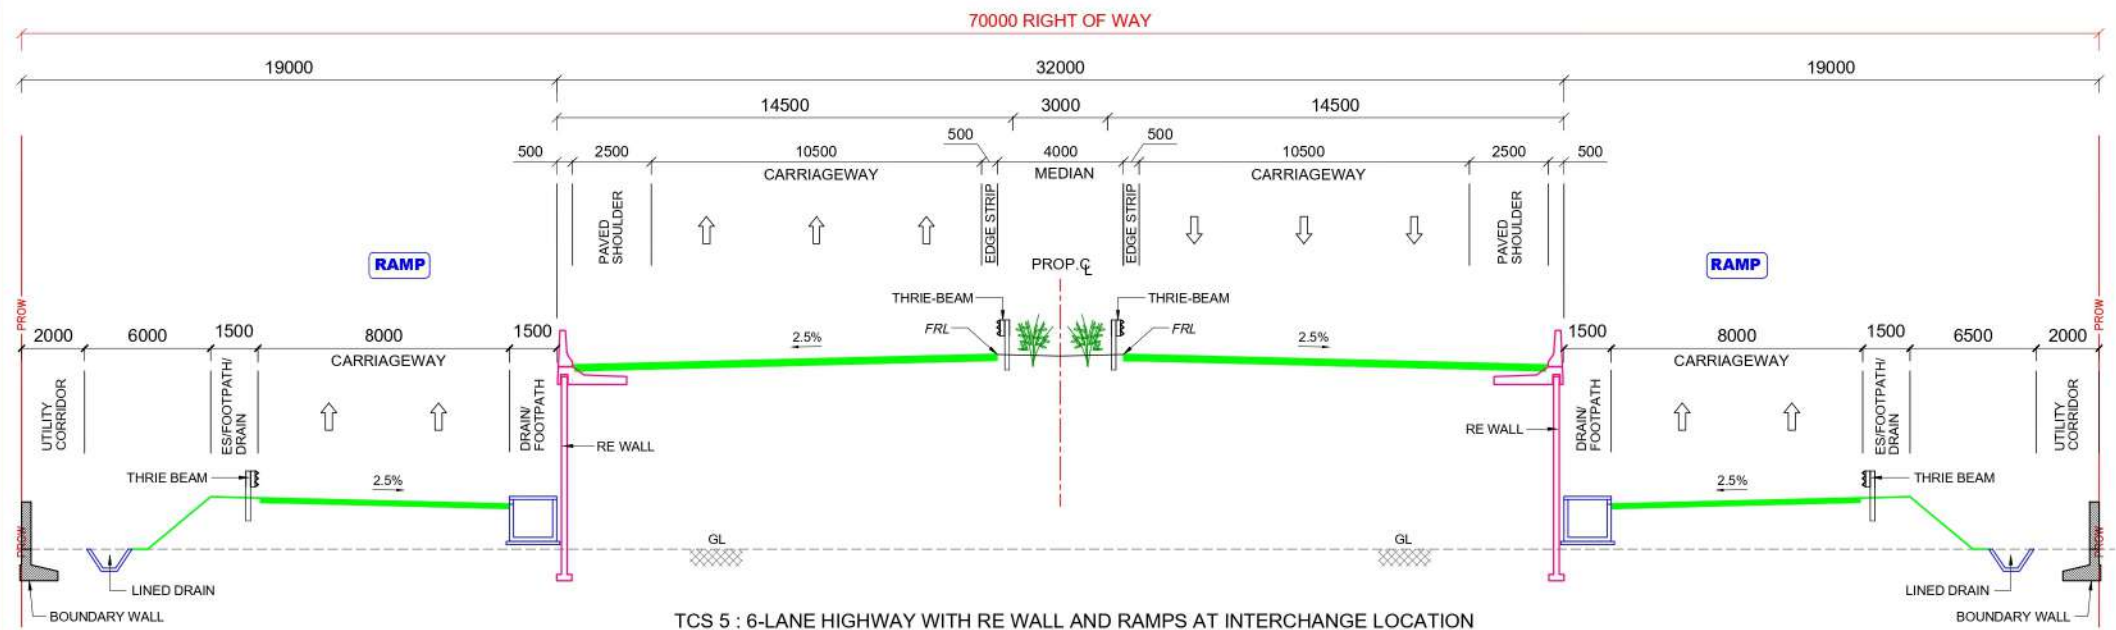


REV.	DATE	DESCRIPTION	Authority:	Design Consultants:	Project:	DRAWN BY:	DESIGNED BY:	CHECKED BY:	APPROVED BY:	DRAFT FEASIBILITY REPORT	Title: Typical Cross Sections	Size	Scale	Dwg. No	Rev.
R0	17-05-2021	DRAFT FEASIBILITY REPORT	National Highways Authority of India (Ministry of Road Transport & Highways)	Transys Consulting Pvt. Ltd. ACE in association with Accrete Consulting Engineers Pvt. Ltd. 12th Floor, MID Regent Square, MG Road, Gurgaon - 122002, e-mail - info@transysconsulting.co.in, web - www.transys.in	Spur to Haridwar from Delhi-Dehradun Greenfield Project Development of 6-lane access controlled Spur to Haridwar from Delhi-Saharanpur-Dehradun Economic Corridor in the state of Uttar Pradesh and Uttarakhand under Bharatmala Pariyojana	SUMAN	SANDEEP	KSHI REDDY	BIJUPENDER	DRAFT FEASIBILITY REPORT	Typical Cross Sections	A2	NOT TO SCALE	HARIDWAR-SPUR-TCS-03	R0

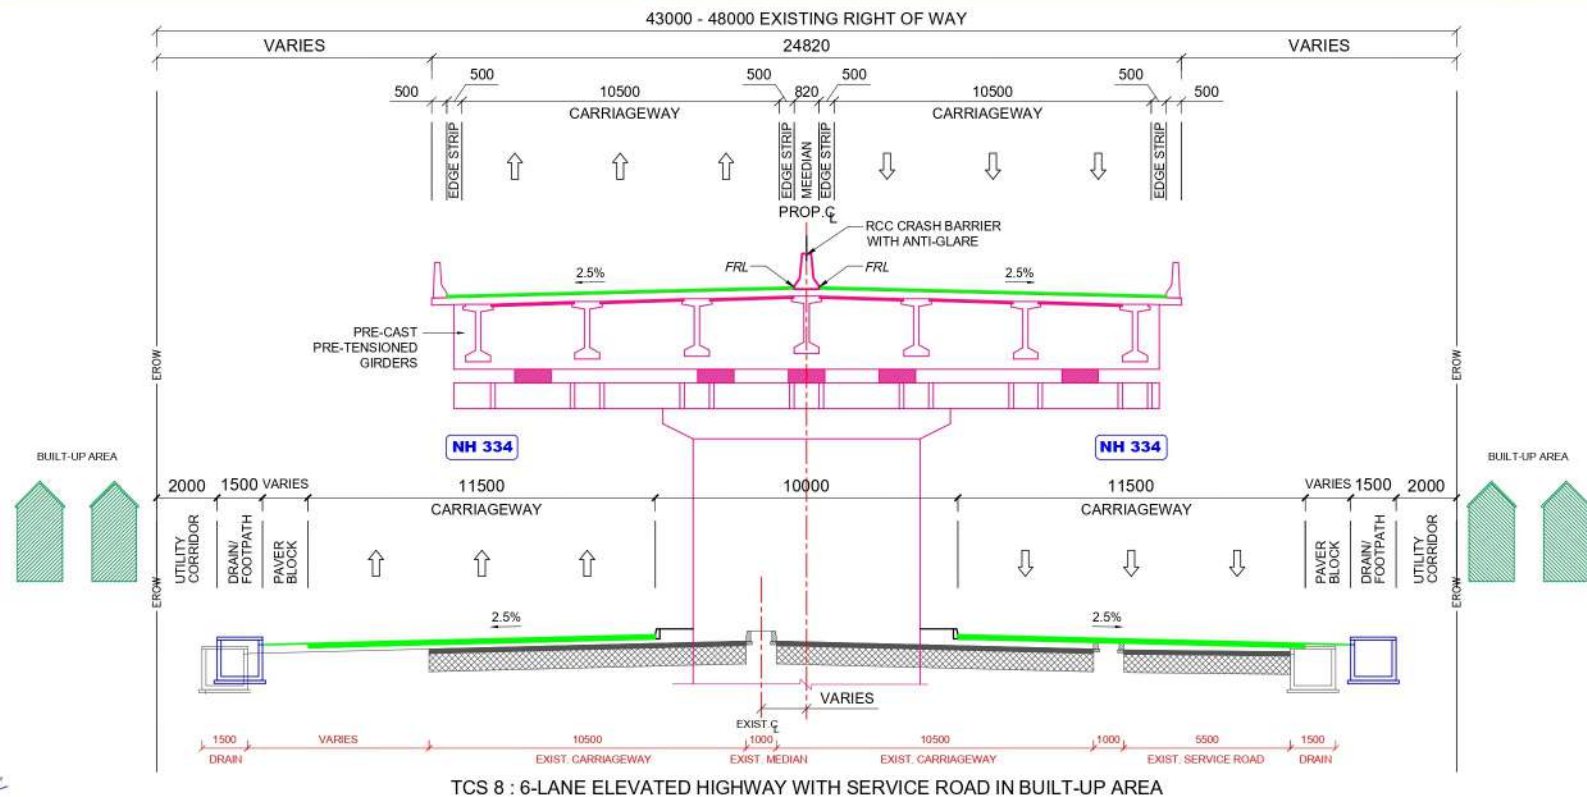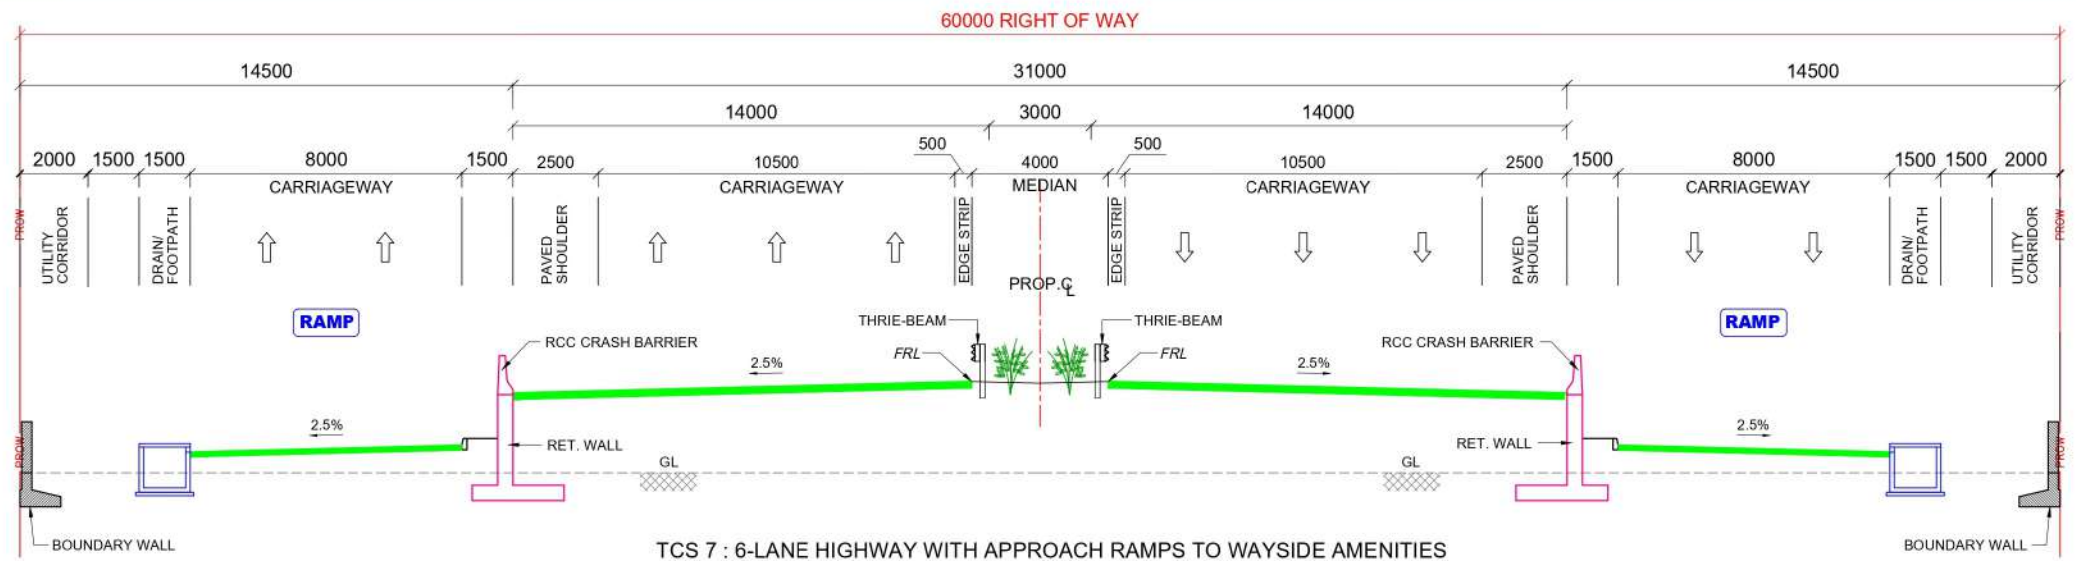


REV.	DATE	DESCRIPTION	Authority:	Design Consultants:	Project:	DRAWN BY:	DESIGNED BY:	CHECKED BY:	APPROVED BY:	DRAFT FEASIBILITY REPORT	Title: Typical Cross Sections	Size	Scale	Dwg. No	Rev.
RO	17-05-2021	DRAFT FEASIBILITY REPORT	National Highways Authority of India (Ministry of Road Transport & Highways)	Transys Consulting Pvt. Ltd. in association with Accrete Consulting Engineers Pvt. Ltd. 12th Floor, MID Regent Square, MG Road, Gurgaon - 122002, e-mail - info@transysconsulting.co.in, web - www.transys.in	Spur to Haridwar from Delhi-Dehradun Greenfield Project Development of 6-lane access controlled Spur to Haridwar from Delhi-Saharanpur-Dehradun Economic Corridor in the state of Uttar Pradesh and Uttarakhand under Bharatmala Pariyojana	SUMAN	SANDEEP	KSH REDDY	BAHPENDER	DRAFT FEASIBILITY REPORT	Typical Cross Sections	A2	NOT TO SCALE	HARIDWAR-SPUR-TCS-04	RO

60000 RIGHT OF WAY

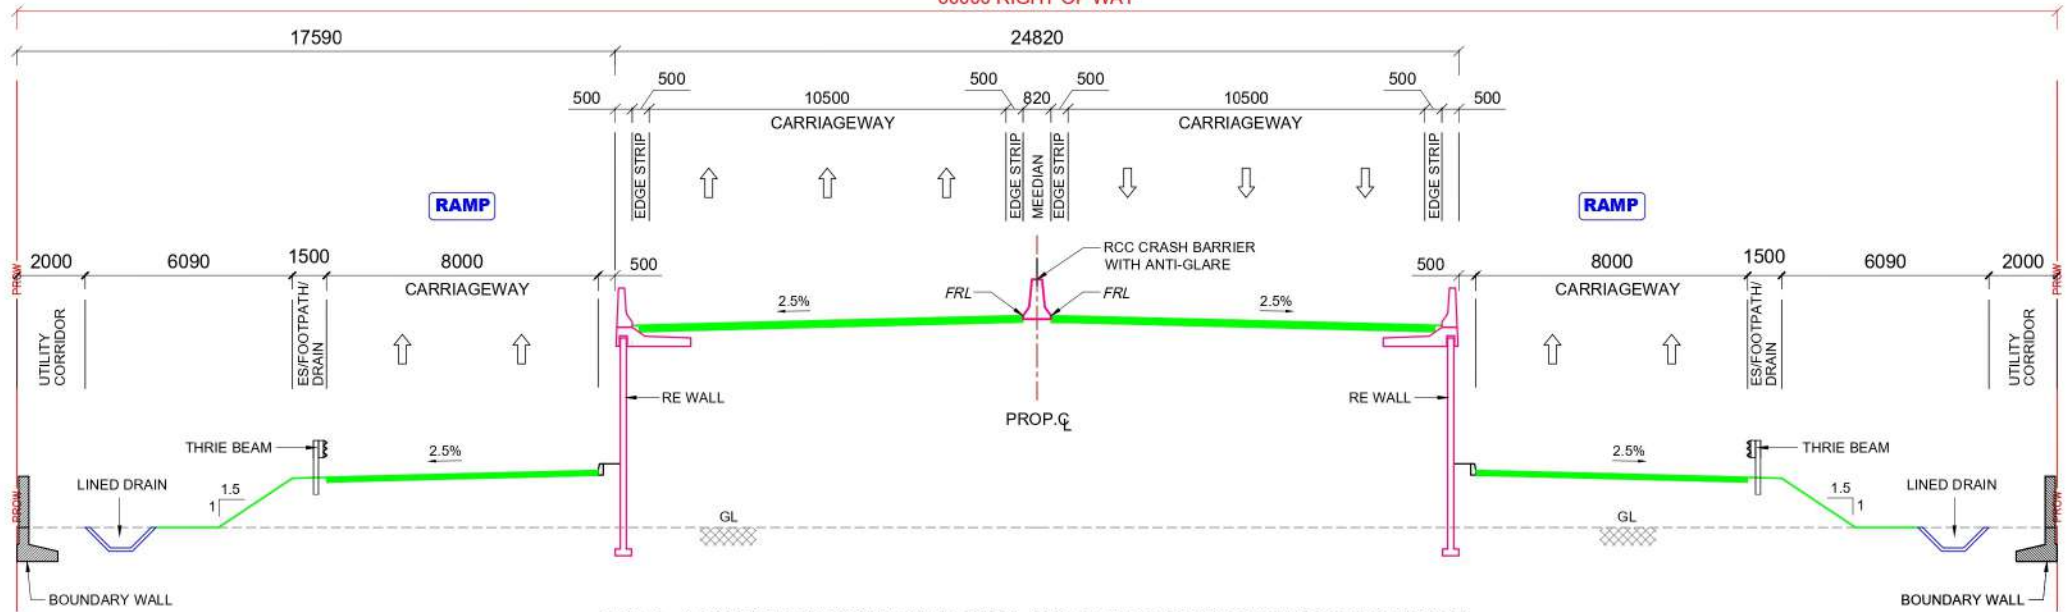


TCS 9 : 6-LANE HIGHWAY WITH RE WALL AND RAMPS AT INTERCHANGE LOCATION

45000-50000 EXISTING RIGHT OF WAY

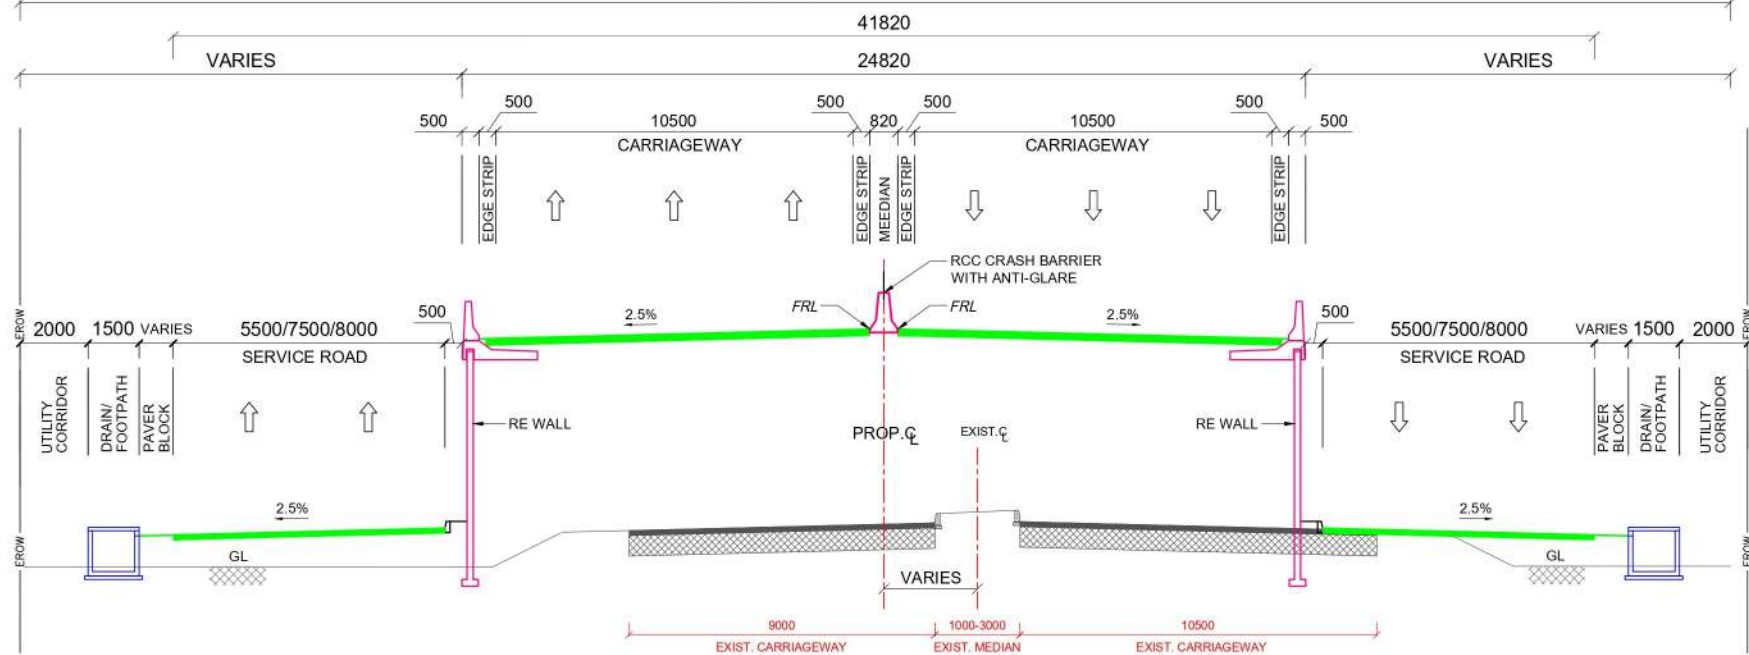


TCS 10 : 6-LANE HIGHWAY WITH RE WALL AND SERVICE ROAD IN BUILT-UP AREA



REV.	DATE	DESCRIPTION	Authority:	Design Consultants:	Project:	DRAWN BY:	DESIGNED BY:	CHECKED BY:	APPROVED BY:	DRAFT FEASIBILITY REPORT	Title: Typical Cross Sections	Size	Scale	Dwg. No	Rev.
R0	17-05-2021	DRAFT FEASIBILITY REPORT	National Highways Authority of India (Ministry of Road Transport & Highways)	Transys Consulting Pvt. Ltd. in association with Accrete Consulting Engineers Pvt. Ltd. 12th Floor, MID Regent Square, MG Road, Gurgaon - 122002, e-mail - info@transysconsulting.co.in, web - www.transys.in	Spur to Haridwar from Delhi-Dehradun Greenfield Project Development of 6-lane access controlled Spur to Haridwar from Delhi-Saharanpur-Dehradun Economic Corridor in the state of Uttar Pradesh and Uttarakhand under Bharatmala Pariyojana	SUMAN	SANDEEP	KSH REDDY	BAHPENDER	DRAFT FEASIBILITY REPORT	Typical Cross Sections	A2	NOT TO SCALE	HARODWAR-SPUR-TCS-05	R0

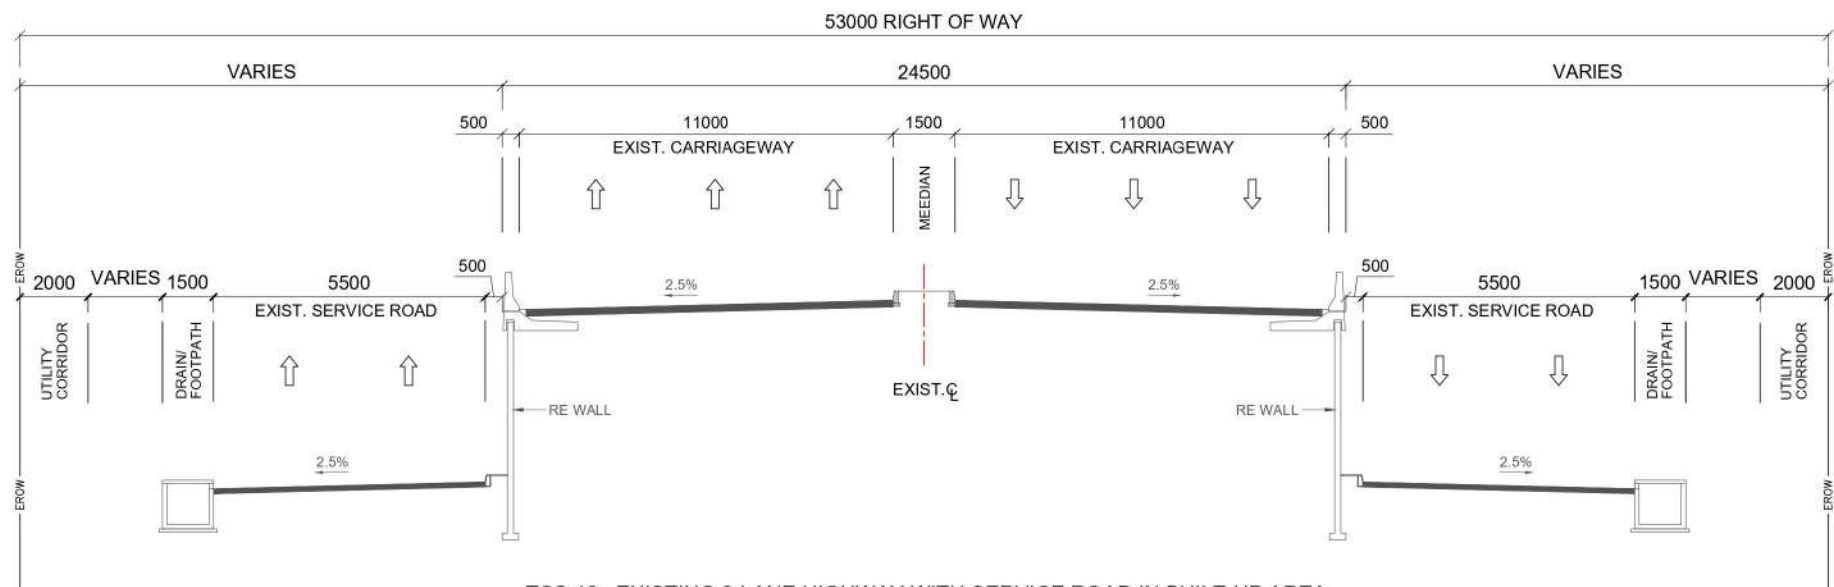



TCS 13 : EXISTING 6-LANE HIGHWAY WITH SERVICE ROAD IN BUILT-UP AREA

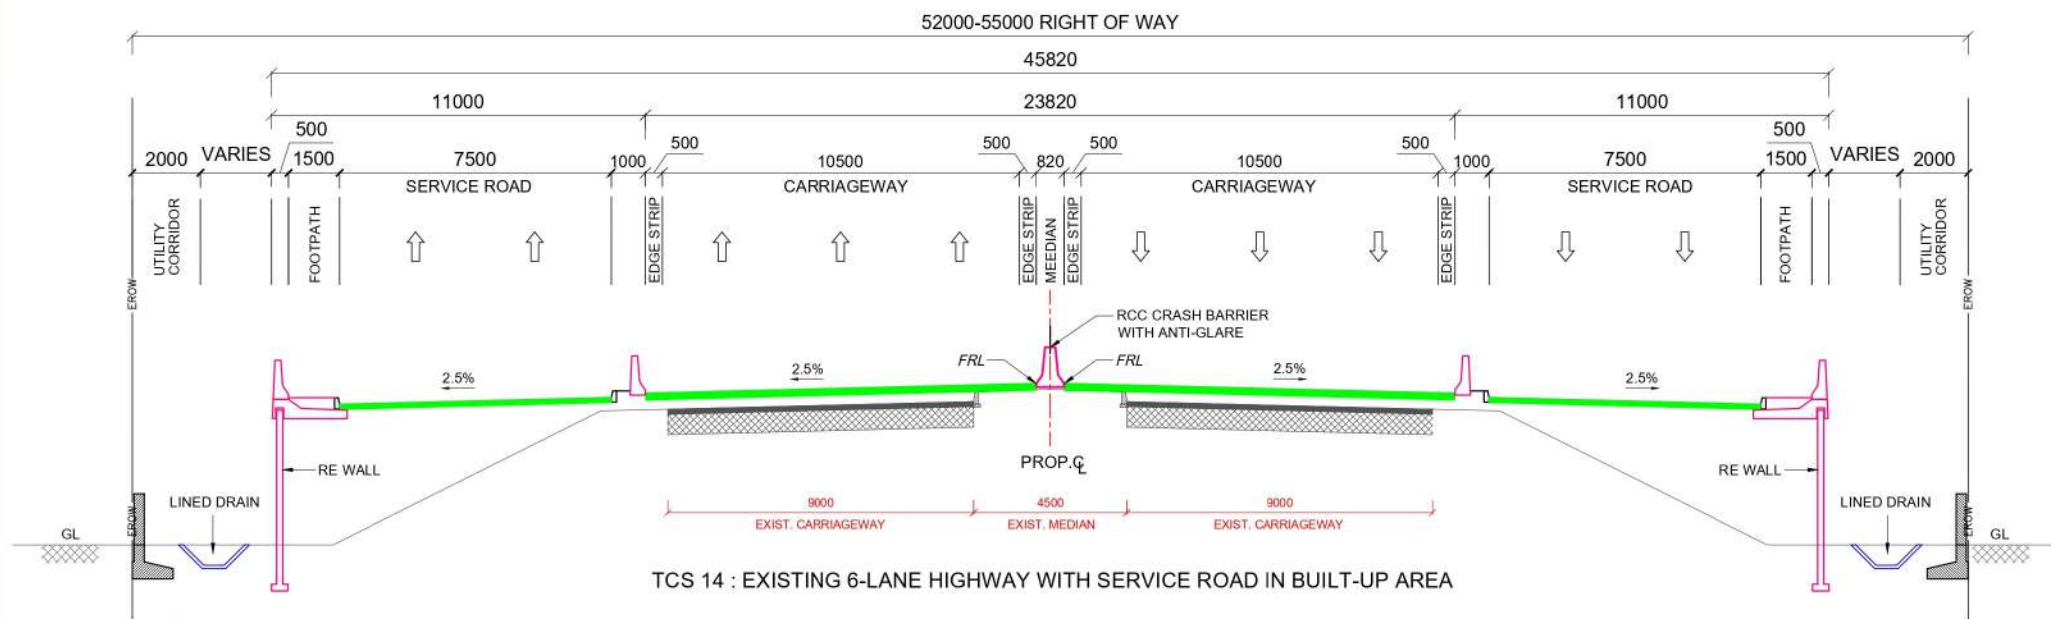


TCS 14 : EXISTING 6-LANE HIGHWAY WITH SERVICE ROAD IN BUILT-UP AREA

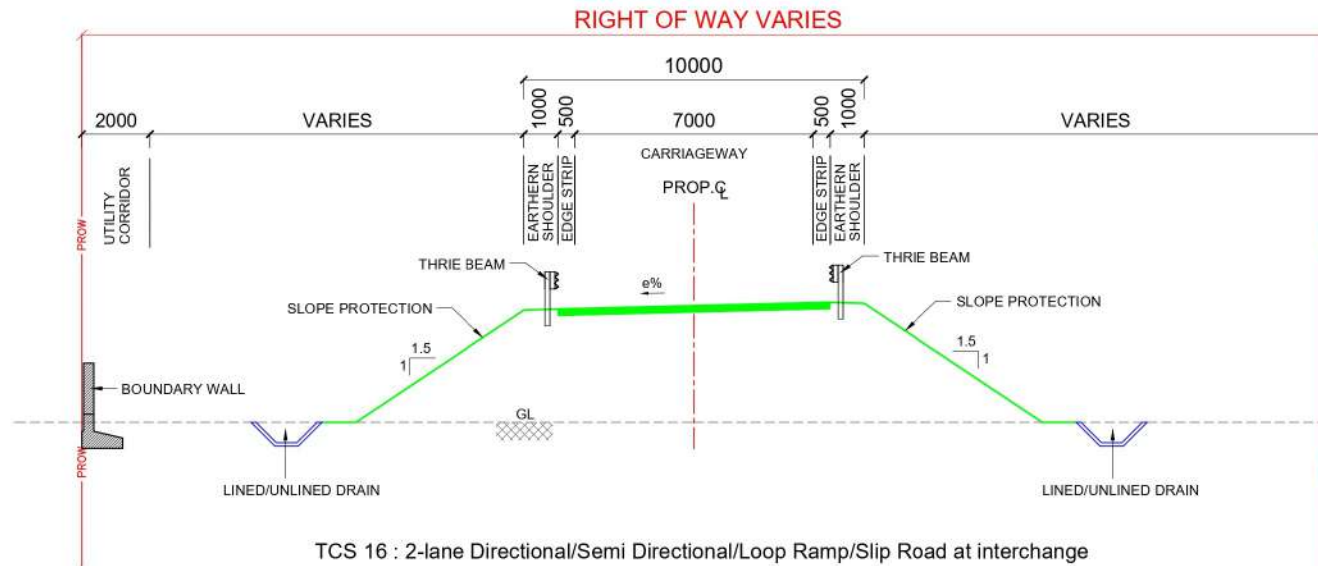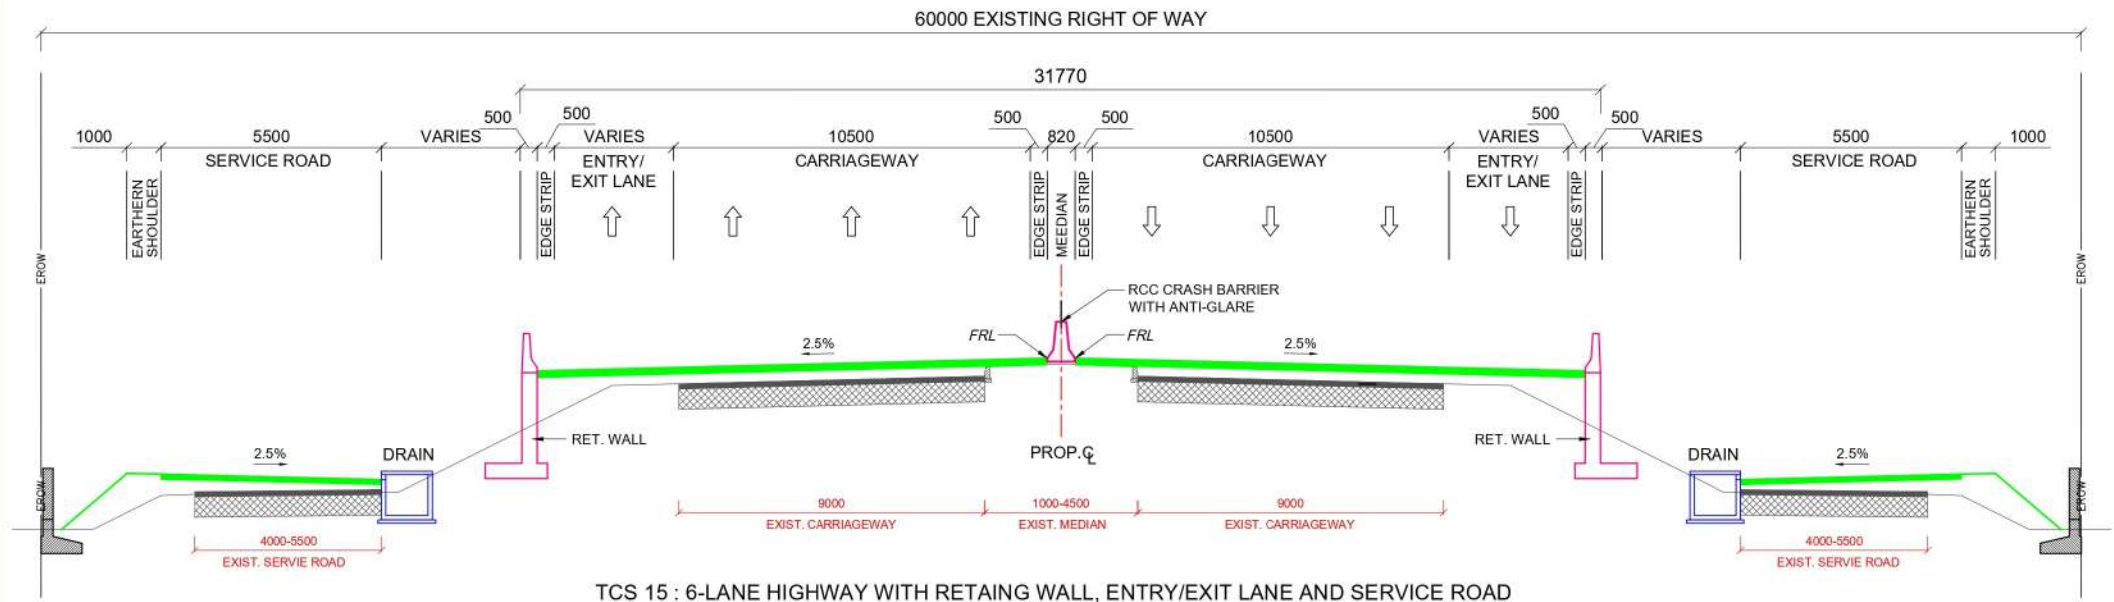

REV.	DATE	DESCRIPTION	Authority:	Design Consultants:	Project:	DRAWN BY:	DESIGNED BY:	CHECKED BY:	APPROVED BY:	DRAFT FEASIBILITY REPORT	Title: Typical Cross Sections	Size	Scale	Dwg. No	Rev.
R0	17-05-2021	DRAFT FEASIBILITY REPORT	National Highways Authority of India (Ministry of Road Transport & Highways)	Transys Consulting Pvt. Ltd. ACE in association with Accrete Consulting Engineers Pvt. Ltd. 12th Floor, MID Regent Square, MG Road, Gurgaon - 122002, e-mail - info@transysconsulting.co.in, web - www.transys.in	Spur to Haridwar from Delhi-Dehradun Greenfield Project Development of 6-lane access controlled Spur to Haridwar from Delhi-Saharanpur-Dehradun Economic Corridor in the state of Uttar Pradesh and Uttarakhand under Bharatmala Pariyojana	SUMANI	SANDEEP	KSHI REDDY	SHUPENDER	DRAFT FEASIBILITY REPORT	Typical Cross Sections	A2	NOT TO SCALE	HARIDWAR-SPUR-TCS-08	R0

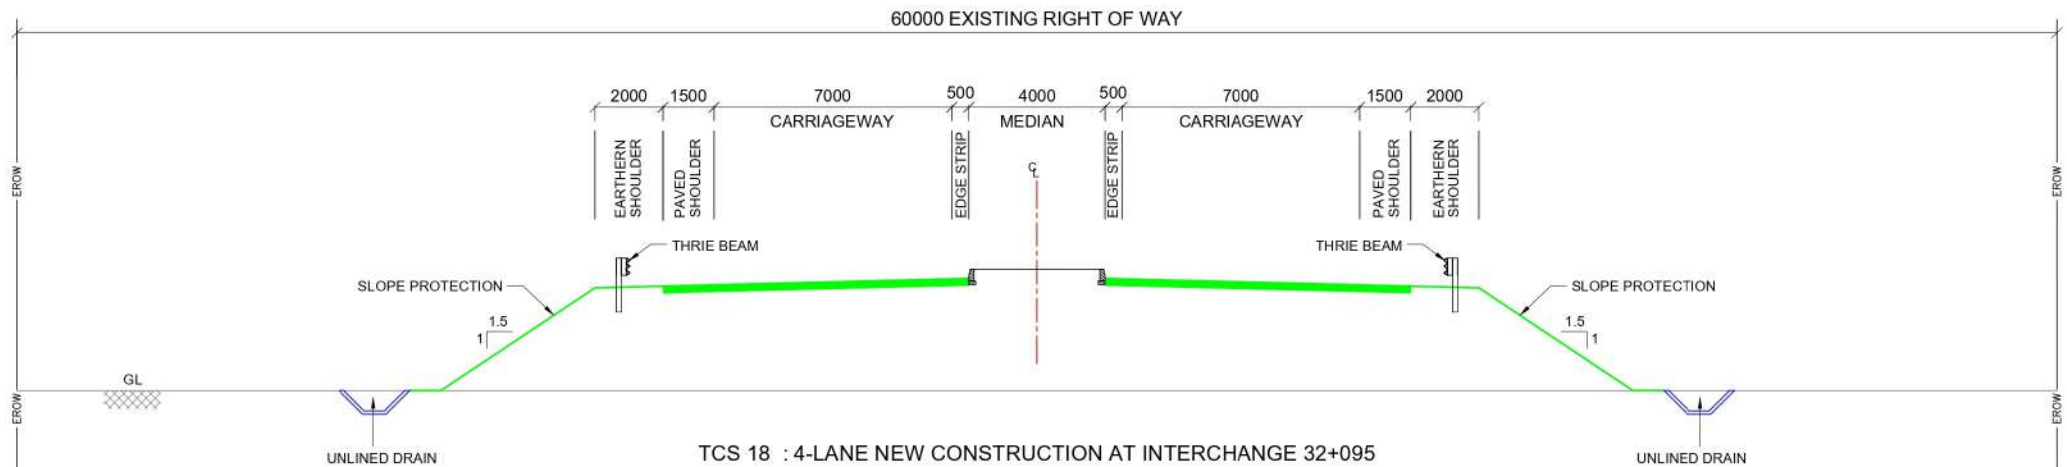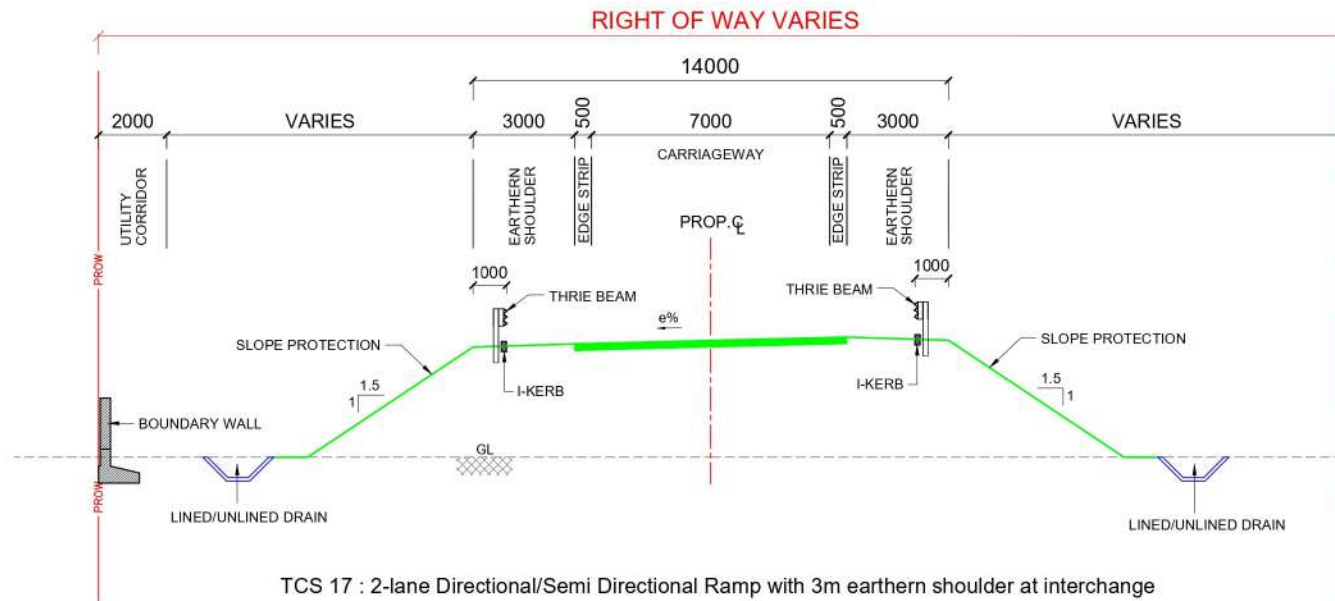

REV.	DATE	DESCRIPTION	Authority:	Design Consultants:	Project:	DRAWN BY	DESIGNED BY	CHECKED BY	APPROVED BY	DRAFT FEASIBILITY REPORT	Title: Typical Cross Sections			Rev:
R0	05-05-2021	DRAFT FEASIBILITY REPORT	National Highways Authority of India (Ministry of Road Transport & Highways)	Transys Consulting Pvt. Ltd. In association with Accrete Consulting Engineers Pvt. Ltd. 12th Floor, MID Regent Square, MG Road, Gurgaon - 122002, e-mail - info@transysconsulting.co.in, web - www.transys.in	Spur to Haridwar from Delhi-Dehradun Greenfield Project Development of 6-lane access controlled Spur to Haridwar from Delhi-Saharanpur-Dehradun Economic Corridor in the state of Uttar Pradesh and Uttarakhand under Bharatmala Pariyojana	SUMAN	SANDEEP	KSH REDDY	BAHUPENDER	DRAFT FEASIBILITY REPORT	Size	Scale	Dwg. No	R0
											A2	NOT TO SCALE	HARIDWAR-SPUR-TCS-09	

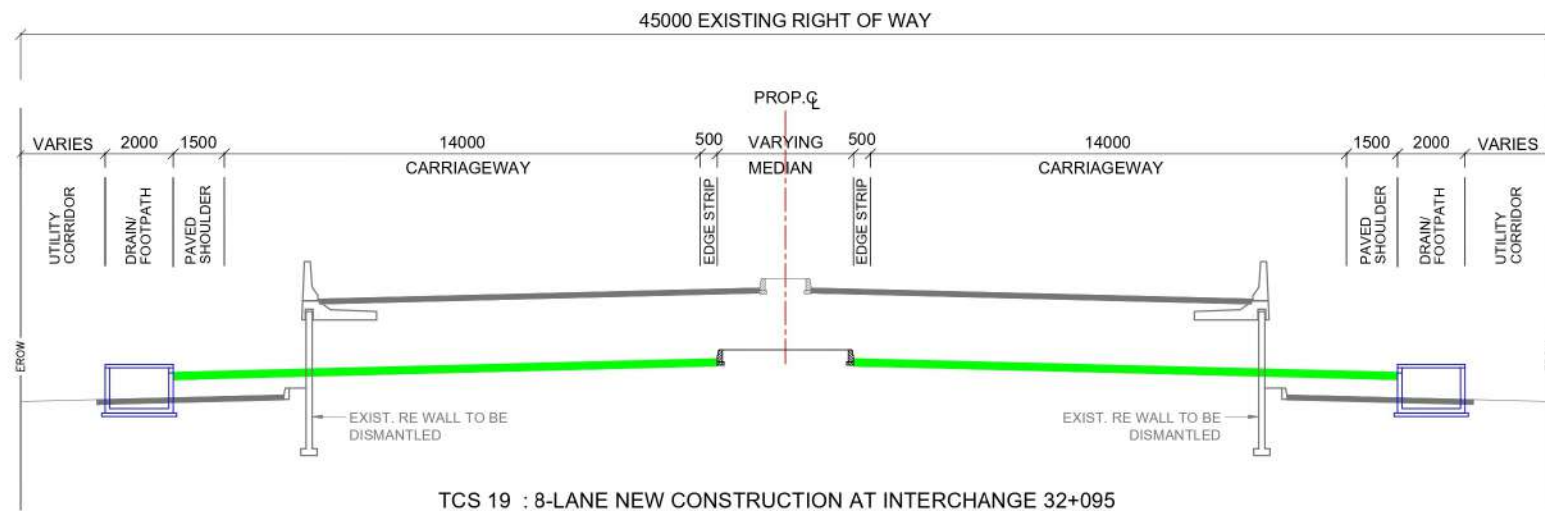

Handwritten signature/initials.

REV.	DATE	DESCRIPTION	Authority:	Design Consultants:	Project:	DRAWN BY	DESIGNED BY	CHECKED BY	APPROVED BY	<i>DRAFT</i> FEASIBILITY REPORT	Title: Typical Cross Sections			Rev:
R0	17-05-2021	DRAFT FEASIBILITY REPORT	National Highways Authority of India (Ministry of Road Transport & Highways)	Transys Consulting Pvt. Ltd. <i>ACE</i> in association with Accrete Consulting Engineers Pvt. Ltd. 12th Floor, MID Regent Square, MG Road, Gurgaon - 122002, e-mail - info@transysconsulting.co.in, web - www.transys.in	Spur to Haridwar from Delhi-Dehradun Greenfield Project Development of 6-lane access controlled Spur to Haridwar from Delhi-Saharanpur-Dehradun Economic Corridor in the state of Uttar Pradesh and Uttarakhand under Bharatmala Pariyojana	SUMAN	SANDEEP	KSH REDDY	BAHUPENDER	DRAFT	Size	Scale	Dwg. No	R0
											A2	NOT TO SCALE	HARIDWAR-SPUR-TCS-10	