


Layout Plan for the Proposed Site for Strengthening of 3 Mtr wide kachcha path to Our Agricultural Land situated in Bass- Bhalag, Bhoj- Naita, Hadbast No. 319, Tehsil – Morni, District – Panchkula

(Site Land Area – 10.6670 Hectare)

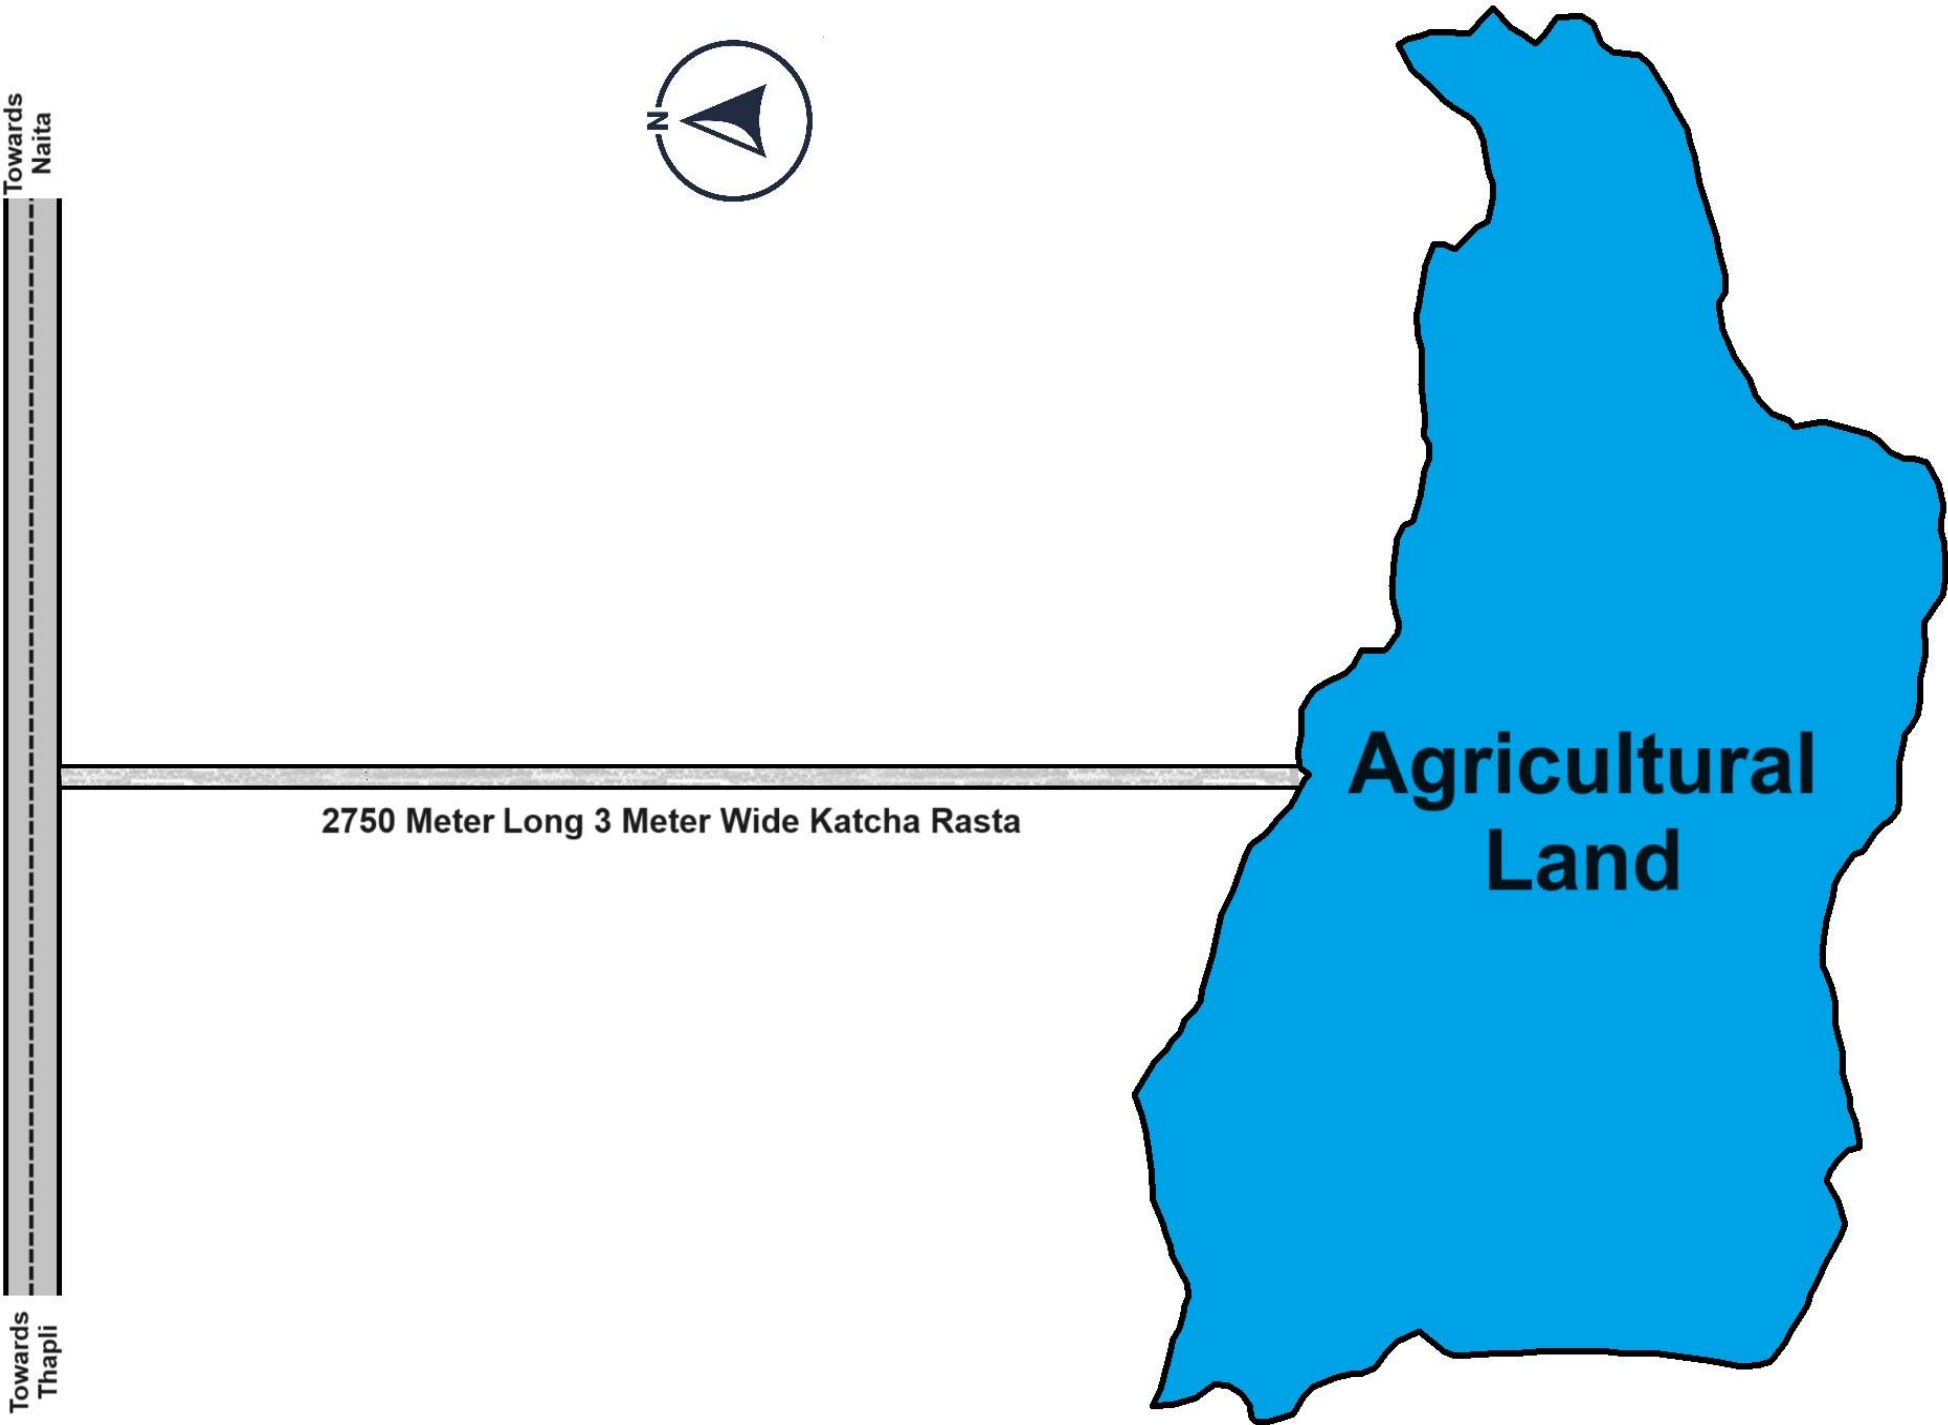

PROJECT NAME: - Layout Plan for the Proposed Site for Strengthening of 3 Mtr wide kachcha path to Our Agricultural Land situated in Bass- Bhalag, Bhoj- Naita, Hadbast No. 319, Tehsil – Morni, District – Panchkula (HR)	NOTES: - ❖ DRAWING AND DIMENSIONS ARE ONLY TO BE READ AND NOT SCALED. ❖ UNLESS OTHERWISE MENTIONED, ALL DIMENSIONS ARE GIVEN IN METERS ❖ THIS DRAWING SHALL BE READ IN CONJUNCTION WITH RELEVANT ARCHITECTURAL, STRUCTURAL AND SERVICES DRAWINGS. ❖ ALL LEVELS GIVEN IN DRAWING ARE WITH REFERENCE TO THE ROAD LEVEL AS BENCHMARKED AT SITE ❖ ANY DISCREPANCY BETWEEN THE ARCHITECTURAL/ STRUCTURAL OR SERVICES DRAWINGS MUST BE BROUGHT TO THE ATTENTION OF THE ARCHITECT BY THE CONTRACT OR PROJECT MANAGER BEFORE EXECUTION OF THE SAME. ❖ ARCHITECT & CAN NOT BE REPRODUCED IN ANY FORMAT WITHOUT WRITTEN CONSENT FROM THE ARCHITECT.	SCALE: - NTS	PRINCPAL ARCHITECH: - Ar. ARMAN SINGH ARCHITECTS & INTERIOR DESIGNERS
		DATE: - 05/09/2023	USER AGENCY: - <i>Ravinder</i> Ravinder, Owner of Land House No. 1060, Sector 13/17, HUDA, Panipat
Area of Agricultural Land: – = 10.6670 Hectare FOREST LAND USED A = 2750 M X 3.00 M = 8520 SQMT = 0.8520 Hectare = 0.8520 Hectare			