
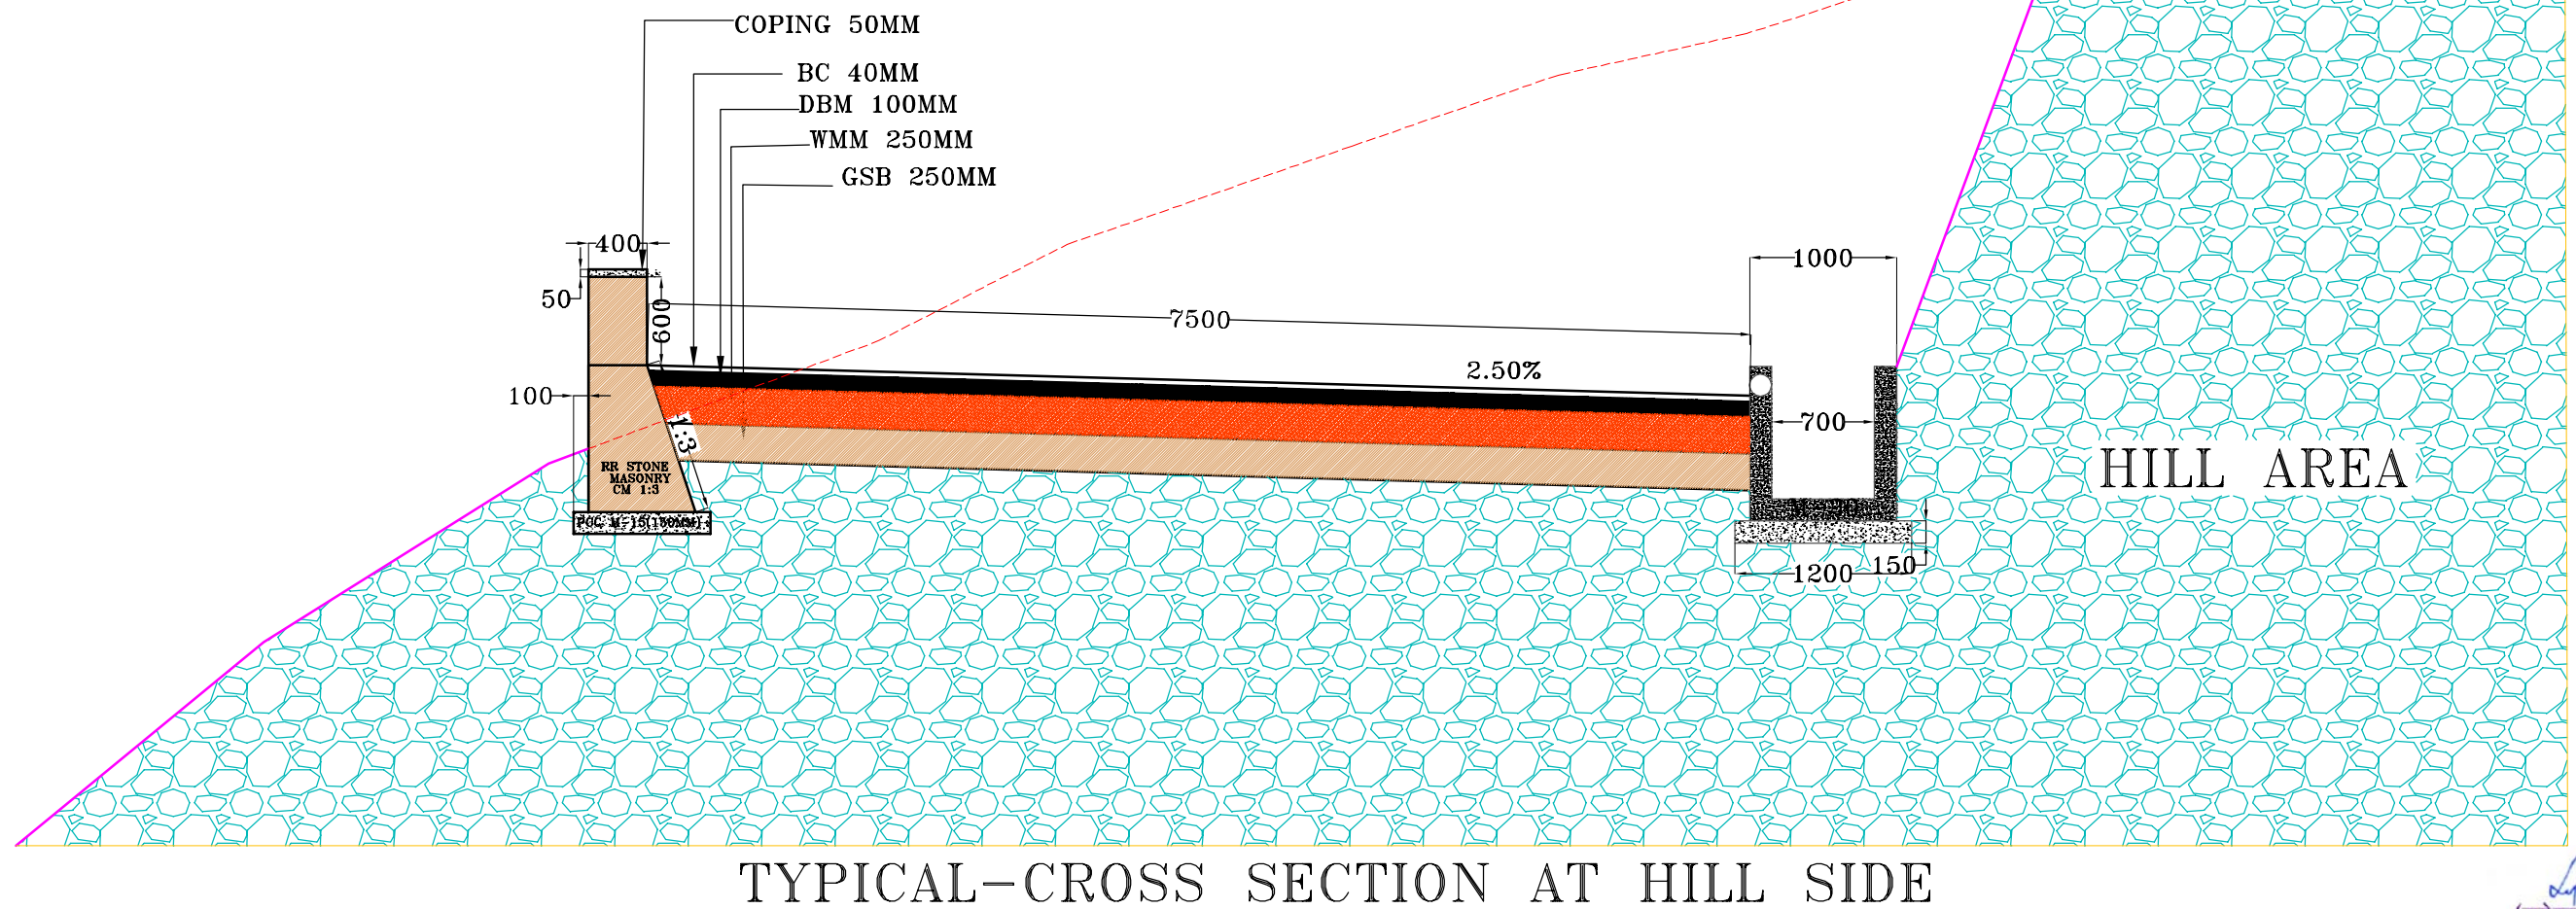


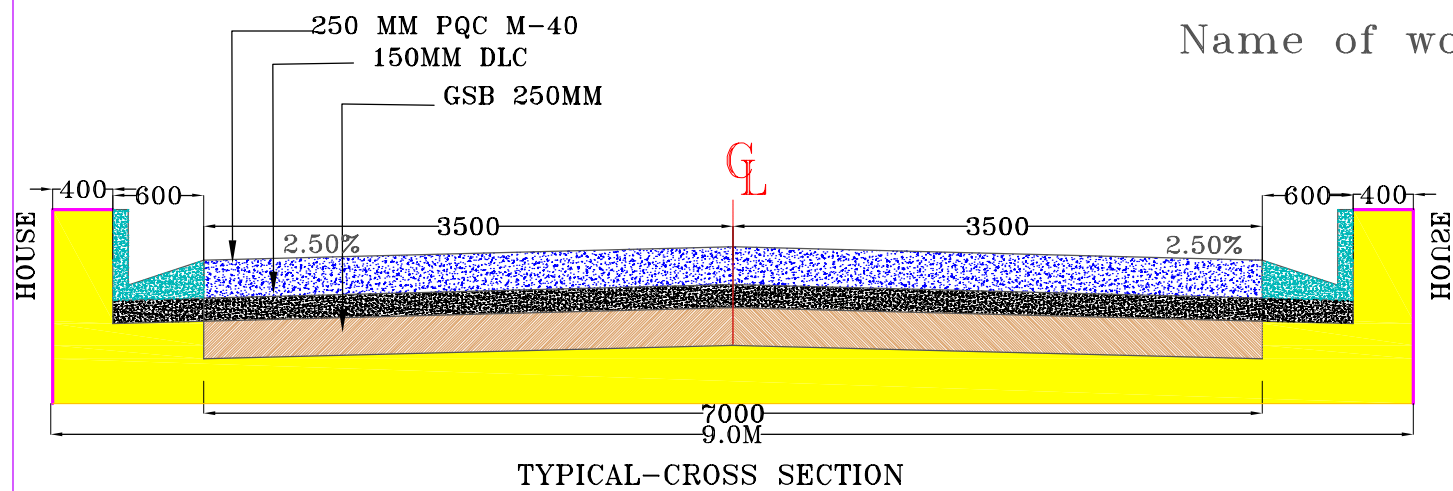

(रामेश्वर सिंह)
अधिशाय अभियन्ता
सा० नि० वि० खण्ड
सिकन्दरा

PRE. & SURVEYED BY
SURVEY POINT
34 MUKESH COLONY , IMLIWALA PHATAK, JAIPUR

9829089633
9549999662

(B.S.Sharma)
Project Officer
Unit Mehandipur Balaji

(J.P.Meena)
Project Director
Unit Mehandipur Balaji

TYPICAL-CROSS SECTION OF ROAD AT HILL SIDE

RAJASTHAN STATE ROAD DEVELOPMENT
& CONSTRUCTION CORPORATION LTD. JAIPUR