


LAYOUT PLAN FOR LAYING OPTICAL FIBER CABLE FROM KAINTH GALI TO LALI DISTT. UDHAMPUR UNDER JIO DIGITAL FIBER PVT.LTD.

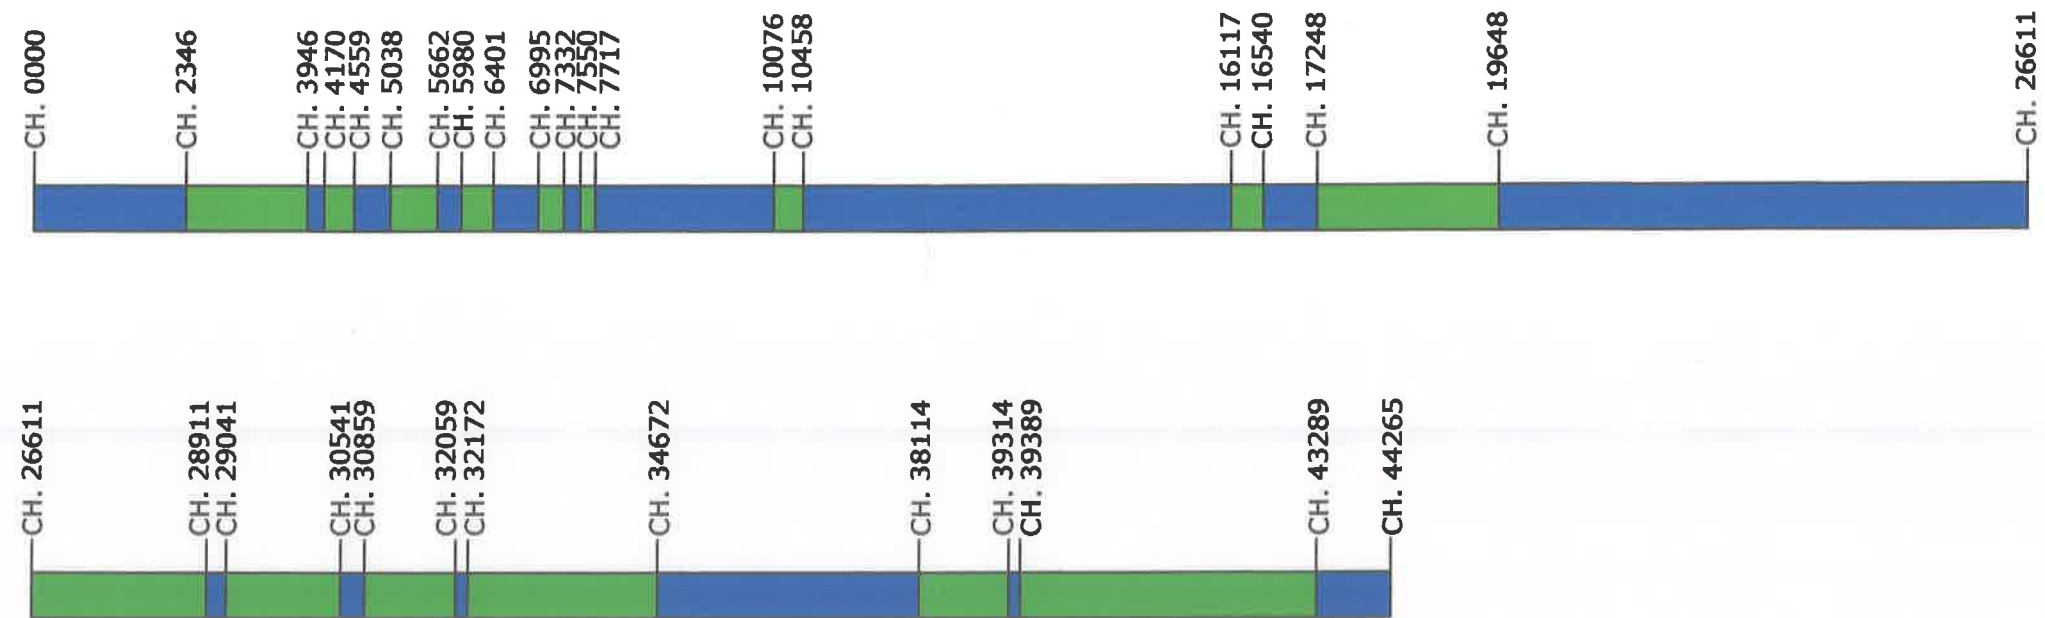

DUMPING AREA DETAILS

CH 2346	TO	CH. 3946	1600M X 0.5M	800.00 M ²
CH. 4170	TO	CH. 4559	389M X 0.5M	194.50 M ²
CH. 5038	TO	CH. 5662	624M X 0.5M	312.00 M ²
CH. 5980	TO	CH. 6401	421M X 0.5M	210.50 M ²
CH. 6995	TO	CH. 7332	337M X 0.5M	168.50 M ²
CH. 7550	TO	CH. 7717	167M X 0.5M	83.50 M ²
CH. 10076	TO	CH. 10458	382M X 0.5M	191.00 M ²
CH. 16117	TO	CH. 16540	423M X 0.5M	211.50 M ²
CH. 17248	TO	CH. 19648	2400M X 0.5M	1200.00 M ²
CH. 26611	TO	CH. 28911	2300M X 0.5M	1150.00 M ²
CH. 29041	TO	CH. 30541	1500M X 0.5M	750.00 M ²
CH. 30859	TO	CH. 32059	1200M X 0.5M	600.00 M ²
CH. 32172	TO	CH. 34672	2500M X 0.5M	1200.50 M ²
CH. 38114	TO	CH. 39314	1200M X 0.5M	600.00 M ²
CH. 39389	TO	CH. 43289	3900M X 0.5M	1950.00 M ²
TOTAL AREA			19343M X 0.5M	9671.50 M ² OR 0.967 HECTARES

LEGEND:-

1.	FOREST LAND	
2.	PRIVATE LAND	

