


WIDENING FROM INTERNAL PILE LANE TO ROAD LANE AND STRENGTHENING OF SATURATED DAM ROAD KM. 11.4.50

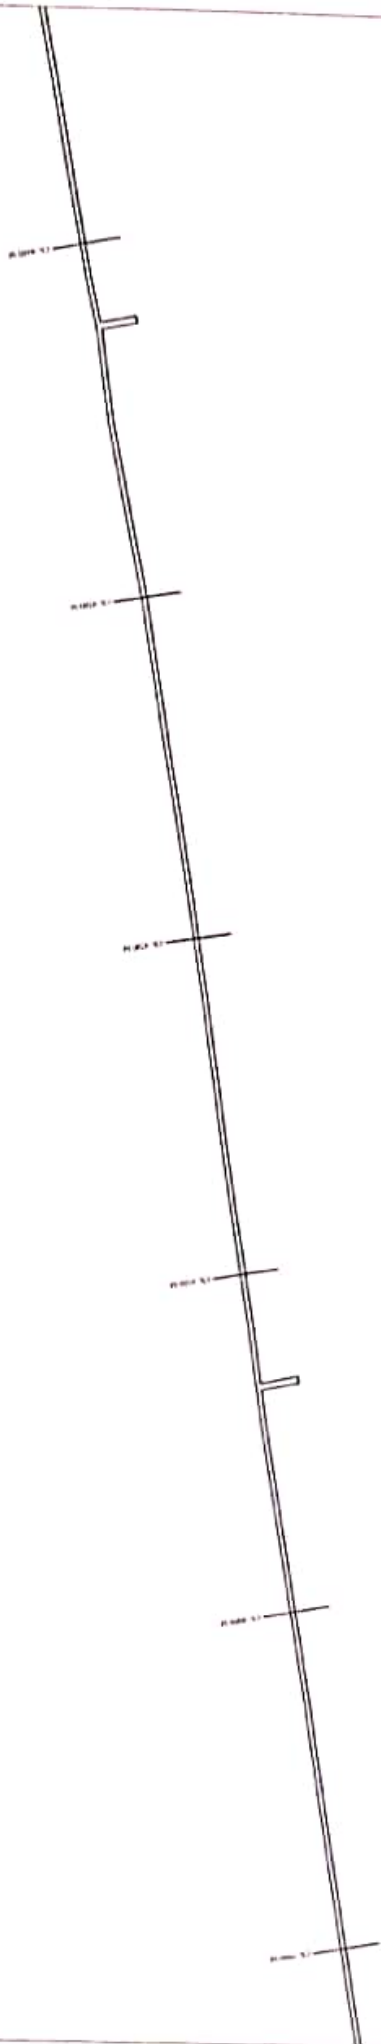

2/13/50

Divisional Engineer (H)
(C&M) Tiruvannamalai.