


WITHIN THE INTERMEDIATE LANE TO TWO LANES AND STRENGTHENING OF SATANAR ROAD FROM K.M. 3.4-5.3.

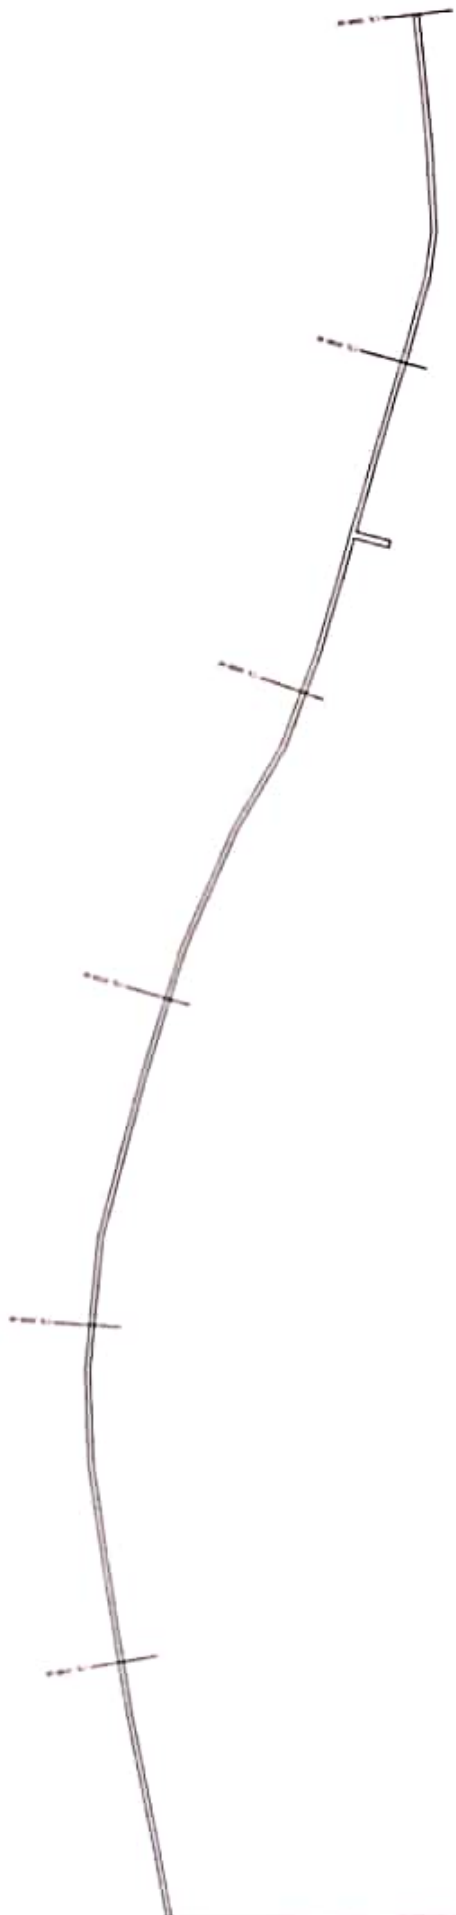

Divisional Engineer (H)
(C&M) Tiruvannamalai.