


PROPOSED ROUTE FOR LAYING OFC OF VTL ROUTE ON FARIDKOT - FEROZEPUR ROAD.  
TOTAL ROUTE LENGTH - 3000 MTR.

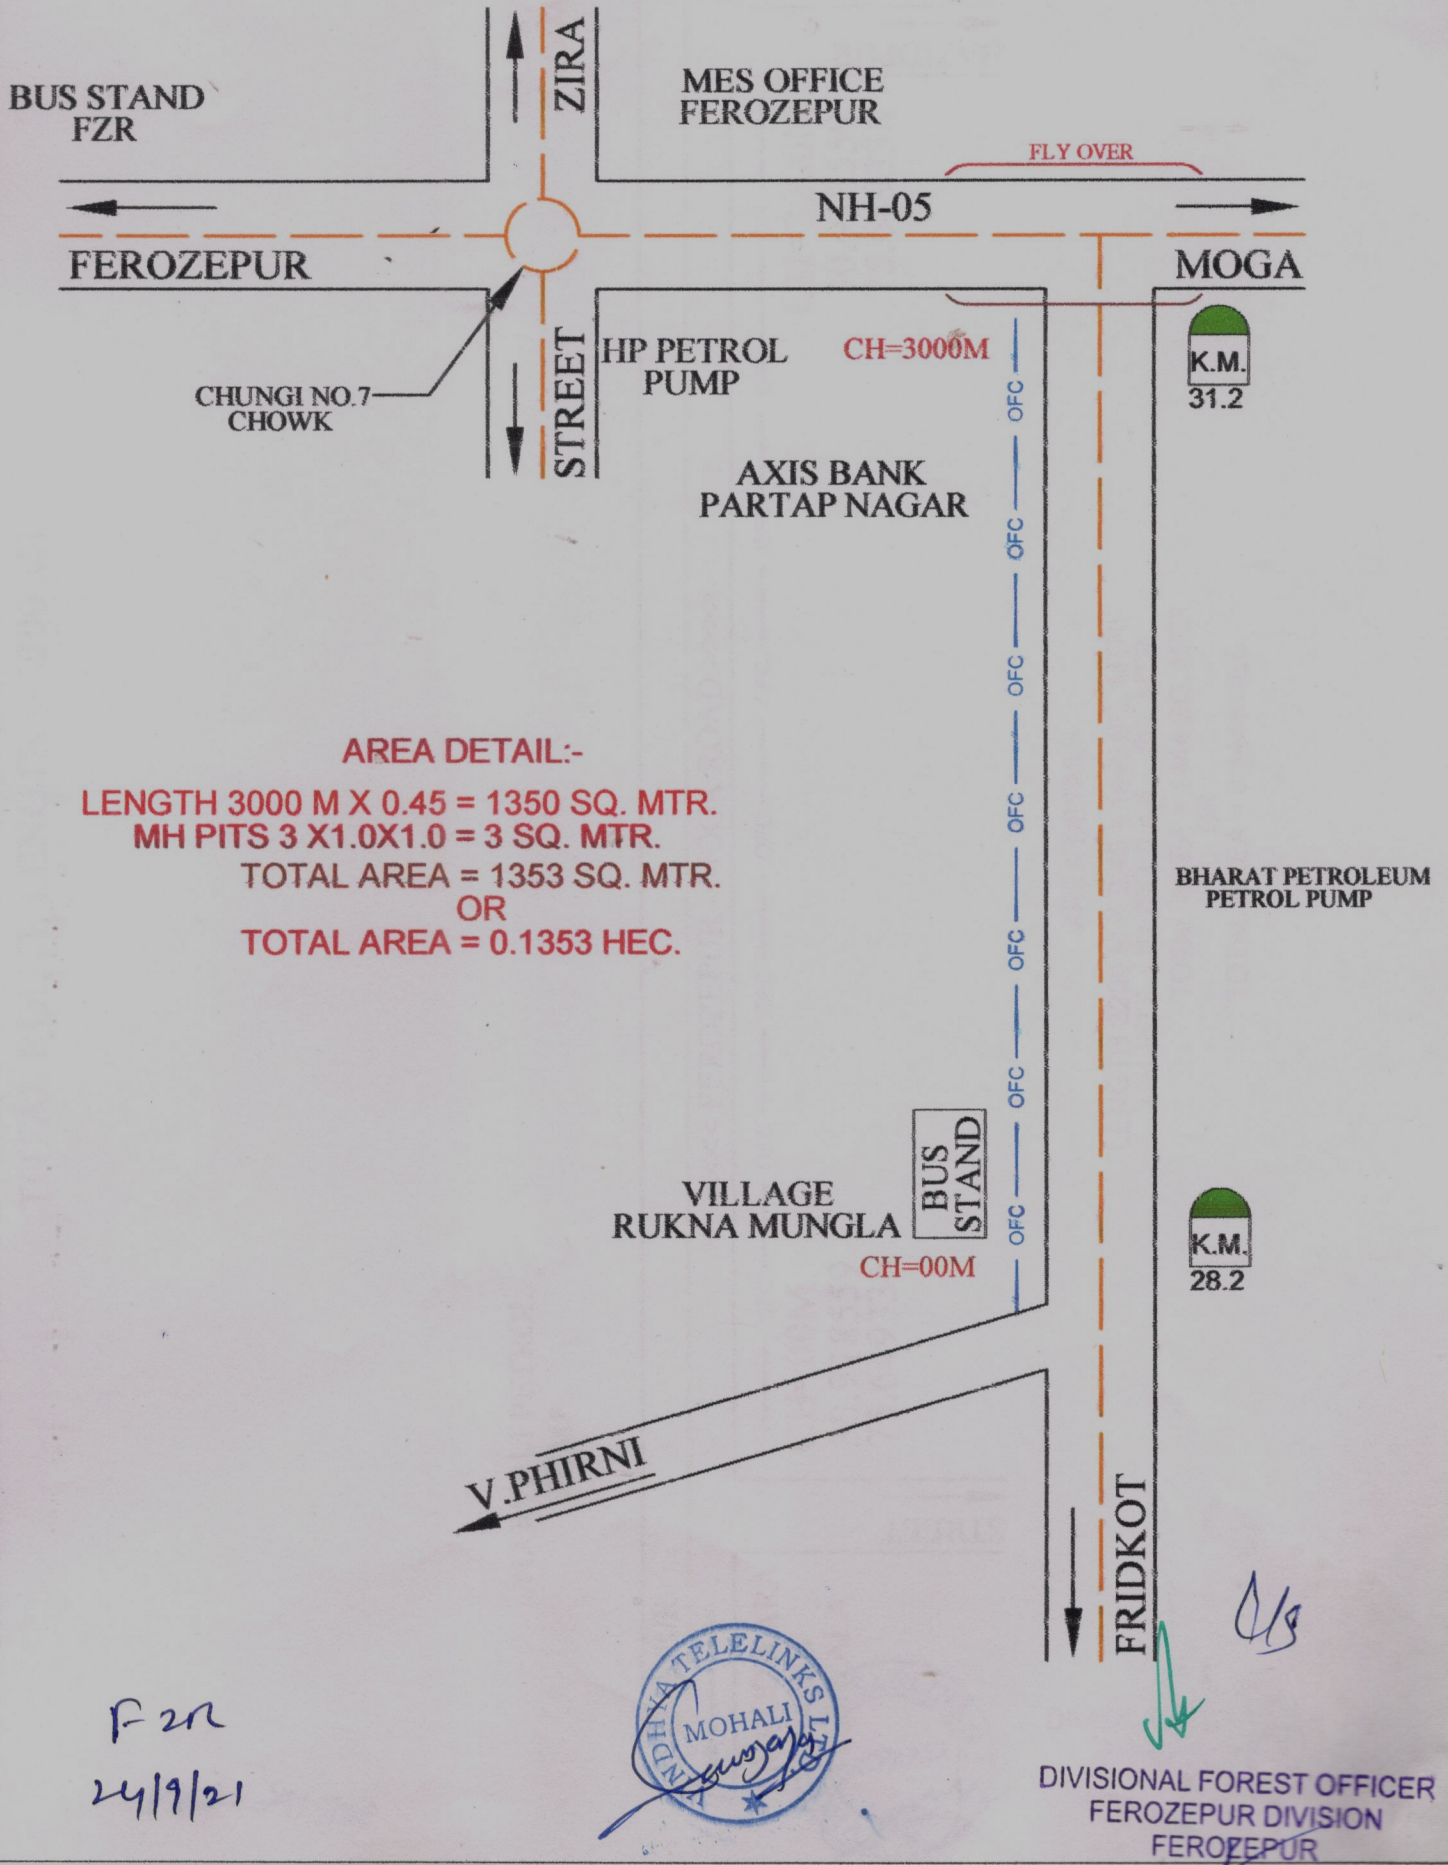

PROPOSED ROUTE FOR LAYING OFC OF VTL ROUTE FROM VILLAGE ALLEWAL TO VILAGE QADIM.  
TOTAL ROUTE LENGTH = 3200 MTR.

1722-24/9/21

HARYALI PETROL  
PUMP

MALWAL  
QADIM

FEROZEPUR

MOGA

<<<< FEROZEPUR - MOGA ROAD >>>>

GURUDWARA  
SAHIB  
ALLEWALA

CH=00M  
30.918559  
75.649336

CH=3200M  
30.918559  
75.649336

STREET

BAZIDPUR

AREA DETAIL:-


LENGTH 3200 M X 0.45 = 1440 SQ. MTR.  
MH PITS 4 X 1.0X1.0 = 4 SQ. MTR.  
TOTAL AREA = 1444 SQ. MTR.  
OR  
TOTAL AREA = 0.1444 HEC.

DIVISIONAL FOREST OFFICER

FEROZEPUR DIVISION

FEROZEPUR

PROPOSED ROUTE FOR LAYING OFC OF VTL ROUTE FROM NEAR VILLAGE BAZIDPUR TO MUDKI VIA. VILLAGE BAZIDPUR, MISRIWALA, SAHZADI, SARAN WALI, WARA BHAI KA, LOHAM, JAI SINGH WALA, , TOTAL ROUTE LENGTH = 23000 MTR.

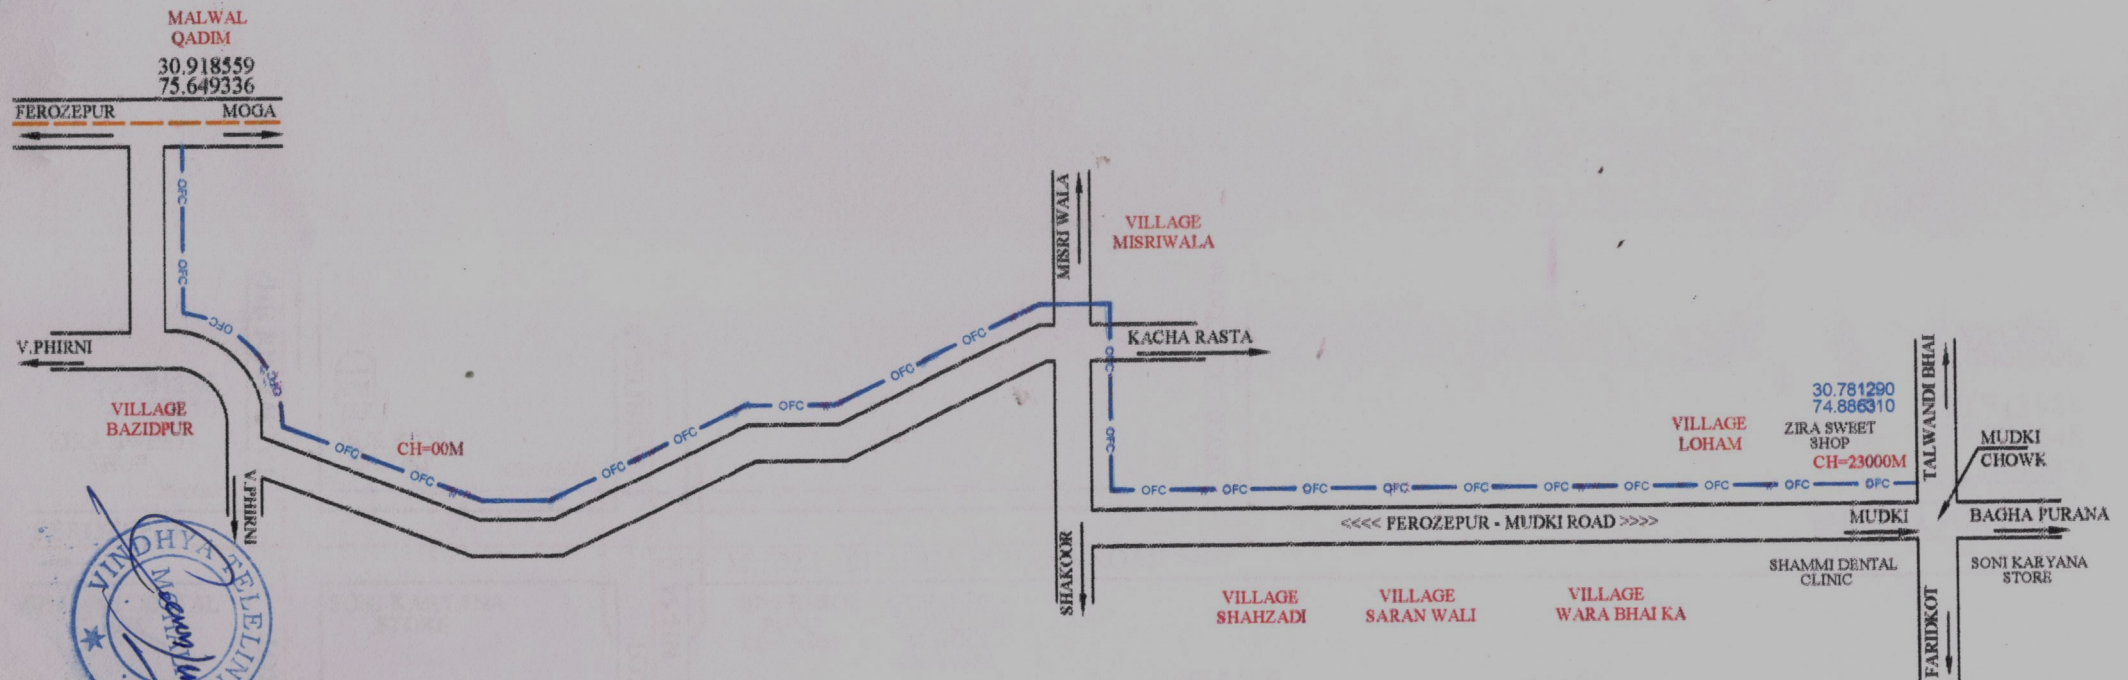

#### AREA DETAIL:-

LENGTH 23000 M X 0.45 = 10350 SQ. MTR.

MH PITS 23 X 1.0 X 1.0 = 23 SQ. MTR.

TOTAL AREA = 10373 SQ. MTR.

OR


TOTAL AREA = 1.0373 HEC.



DIVISIONAL FOREST OFFICER  
FEROZEPUR DIVISION  
FEROZEPUR

CS

PROPOSED ROUTE FOR LAYING OFC OF VTL ROUTE FROM MUDKI TO VILAGE VILLAGE LUNGHIANA.  
TOTAL ROUTE LENGTH = 16300 MTR.

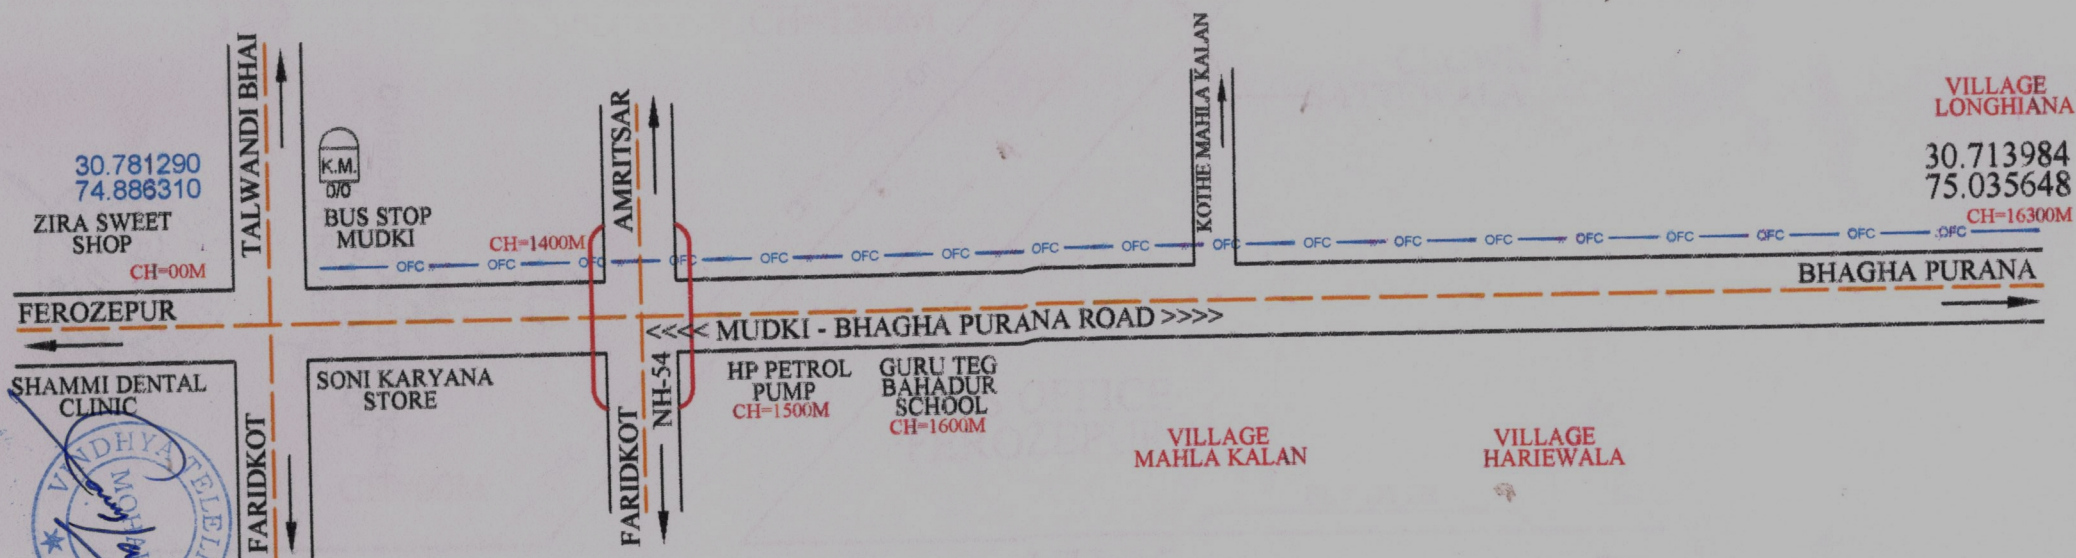


AREA DETAIL:-

LENGTH 16300 M X 0.45 = 7335 SQ. MTR.  
MH PITS 18 X 1.0 X 1.0 = 18 SQ. MTR.  
TOTAL AREA = 7353 SQ. MTR.  
OR  
TOTAL AREA = 0.7353 HEC.


DIVISIONAL FOREST OFFICER  
FEROZEPUR DIVISION  
FEROZEPUR

F-22  
02/19/21

LENGTH 1300 M X 0.45 = 585 SQ. MTR.  
MH PITS 2 X 1.0 X 1.0 = 2 SQ. MTR.  
TOTAL AREA = 587 SQ. MTR.  
OR  
TOTAL AREA = 0.0585 HEC.

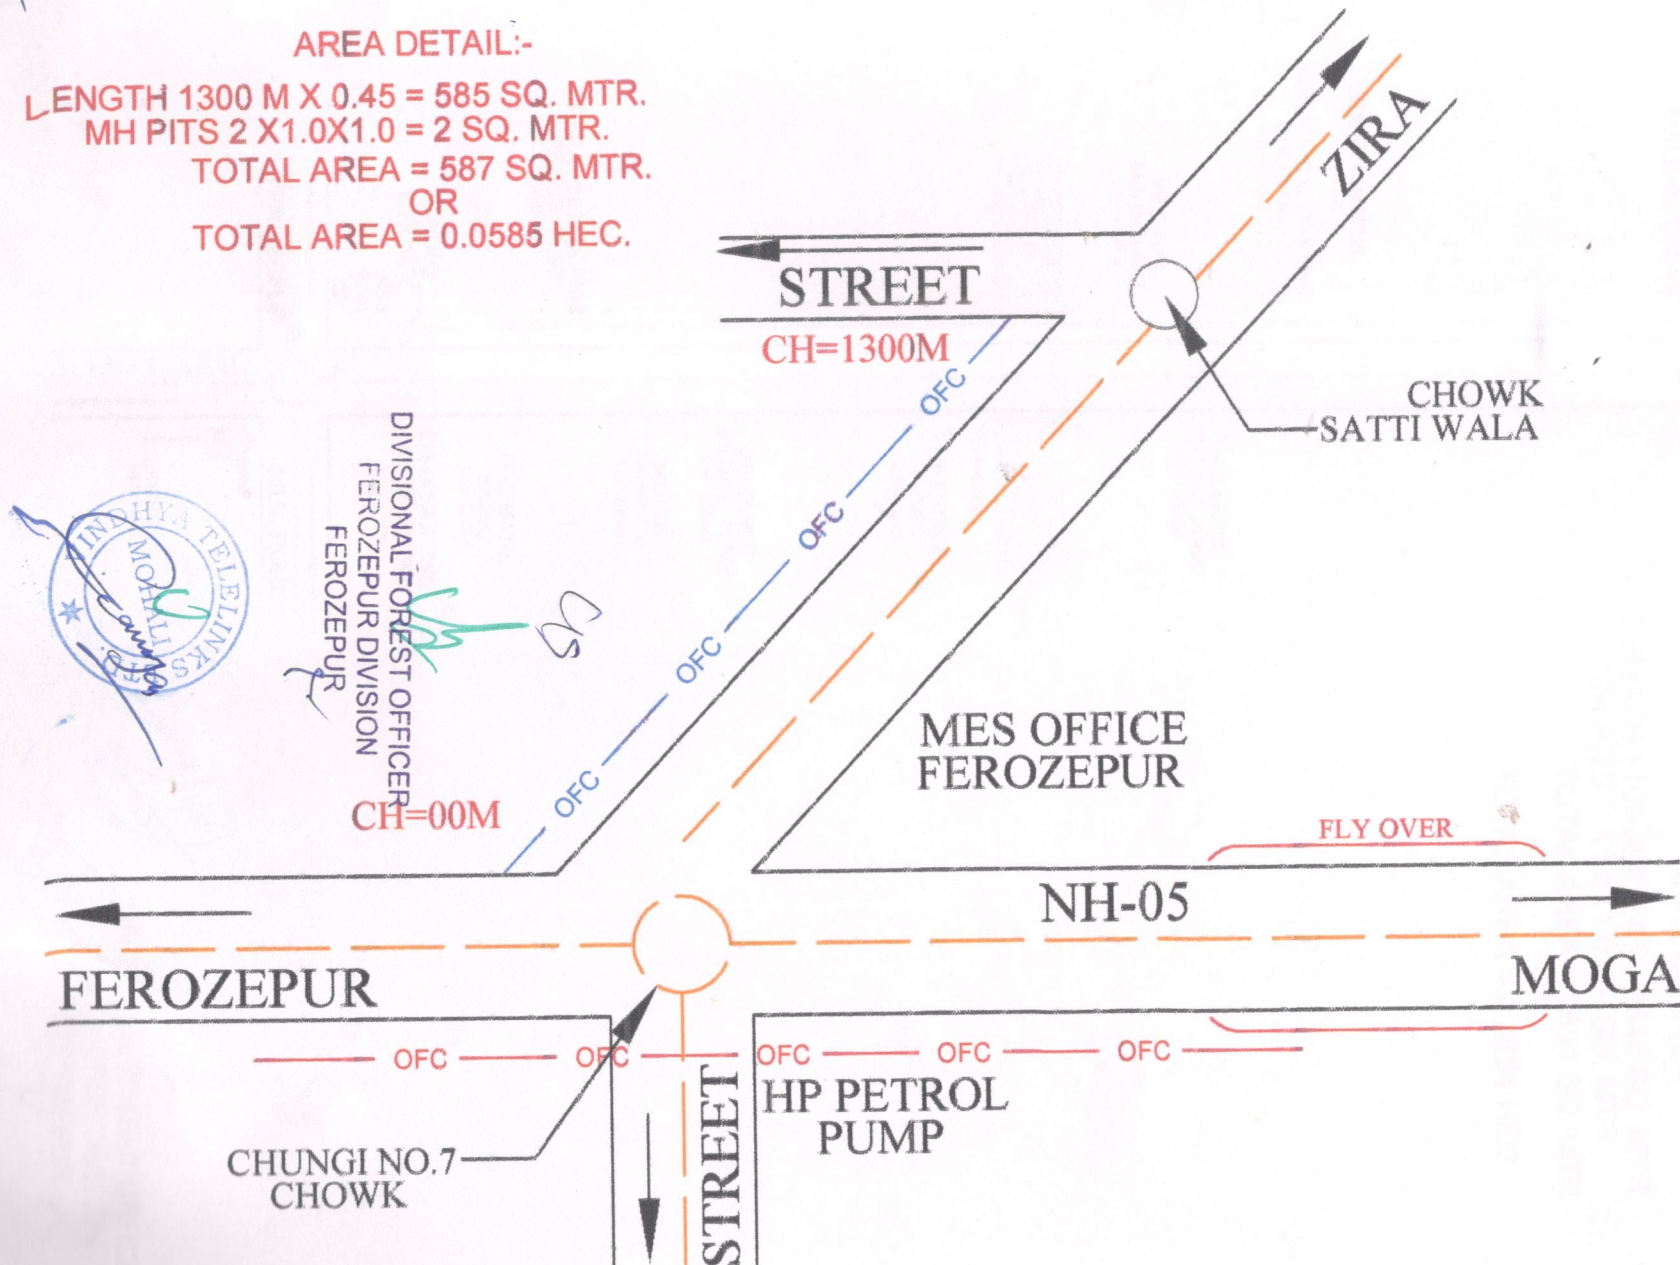

PROPOSED ROUTE FOR LAYING OFC OF VTL ROUTE FROM SADIQ CHOWK TO VILLAGE MACHAKI KALAN.  
TOTAL ROUTE LENGTH = 8100 MTR.

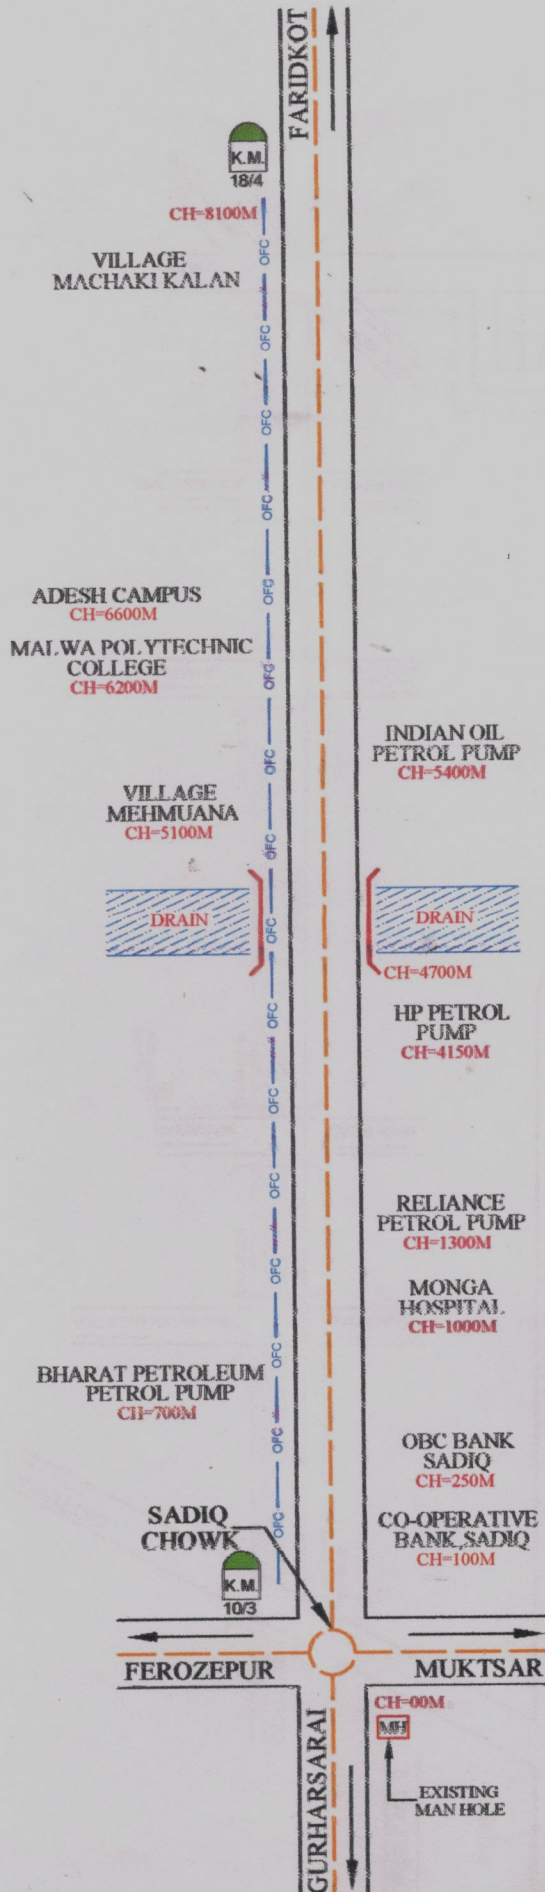

AREA DETAIL:-


LENGTH 8100 M X 0.45 = 3645 SQ. MTR.

MH PITS 9 X 1.0X1.0 = 9 SQ. MTR.

TOTAL AREA = 3654 SQ. MTR.

OR

TOTAL AREA = 0.3654 HEC.

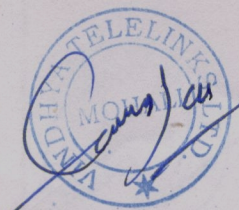


DIVISIONAL FOREST OFFICER  
FEROZEPUR DIVISION  
FEROZEPUR

Pr  
24/5/24

PROPOSED ROUTE FOR LAYING OFC OF VTL ROUTE FROM ZIRA-ZATRA ROAD TO VILLAGE LONGI WIND TURNING POINT NEAR CANAL.  
TOTAL ROUTE LENGTH 2600 + 7930 = 10530 MTR

29/1/21  
F-22

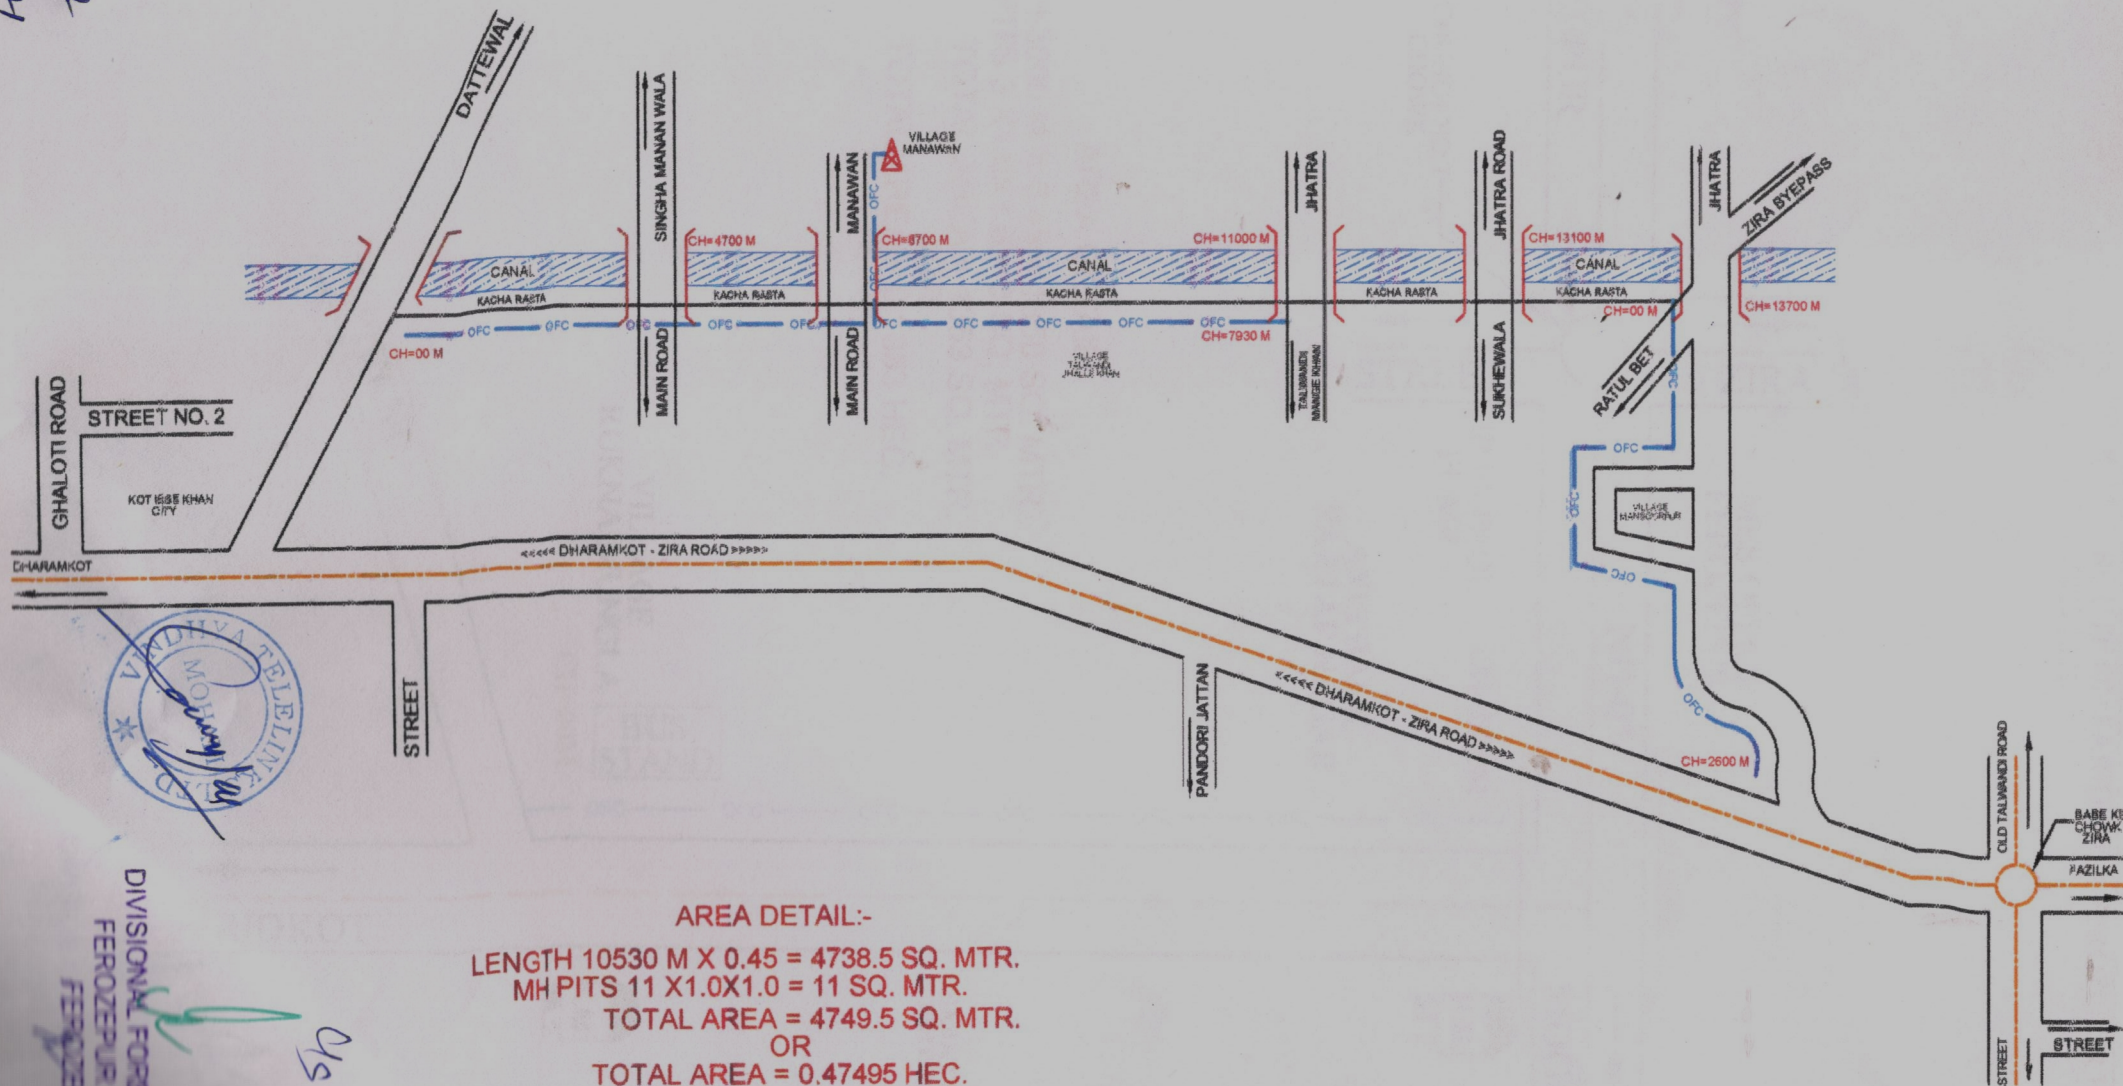

DIVISIONAL FOREST OFFICE  
FEROZEPUR DIVISION  
FEROZEPUR