


SKETCH MAP FOR PROPOSED ROAD EXTENTION

WIDENING AND STRENGTHENING OF NH-234 TIRWA TO BELA (CHAINAGE 142.00 TO 123.00)

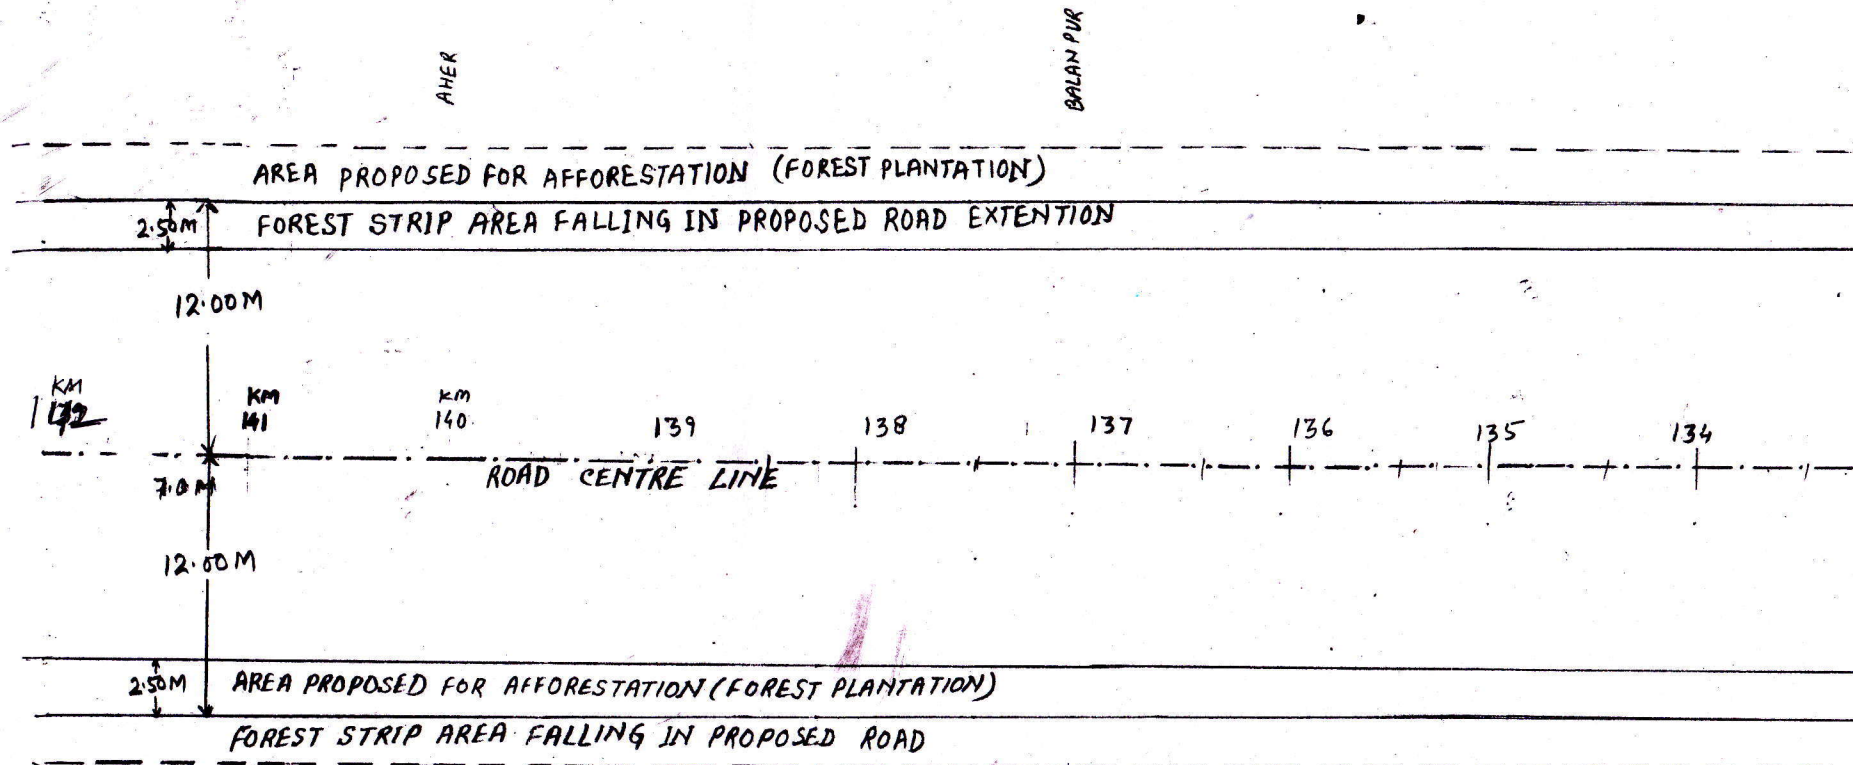

[Signature]
Junior Engineer

[Signature]
Assistant

Figures

Executive Engineer
C.D. P.W.D. Kothnary

②

