


FROM LUDHIYANA ← NH-44 → TO SIRHIND

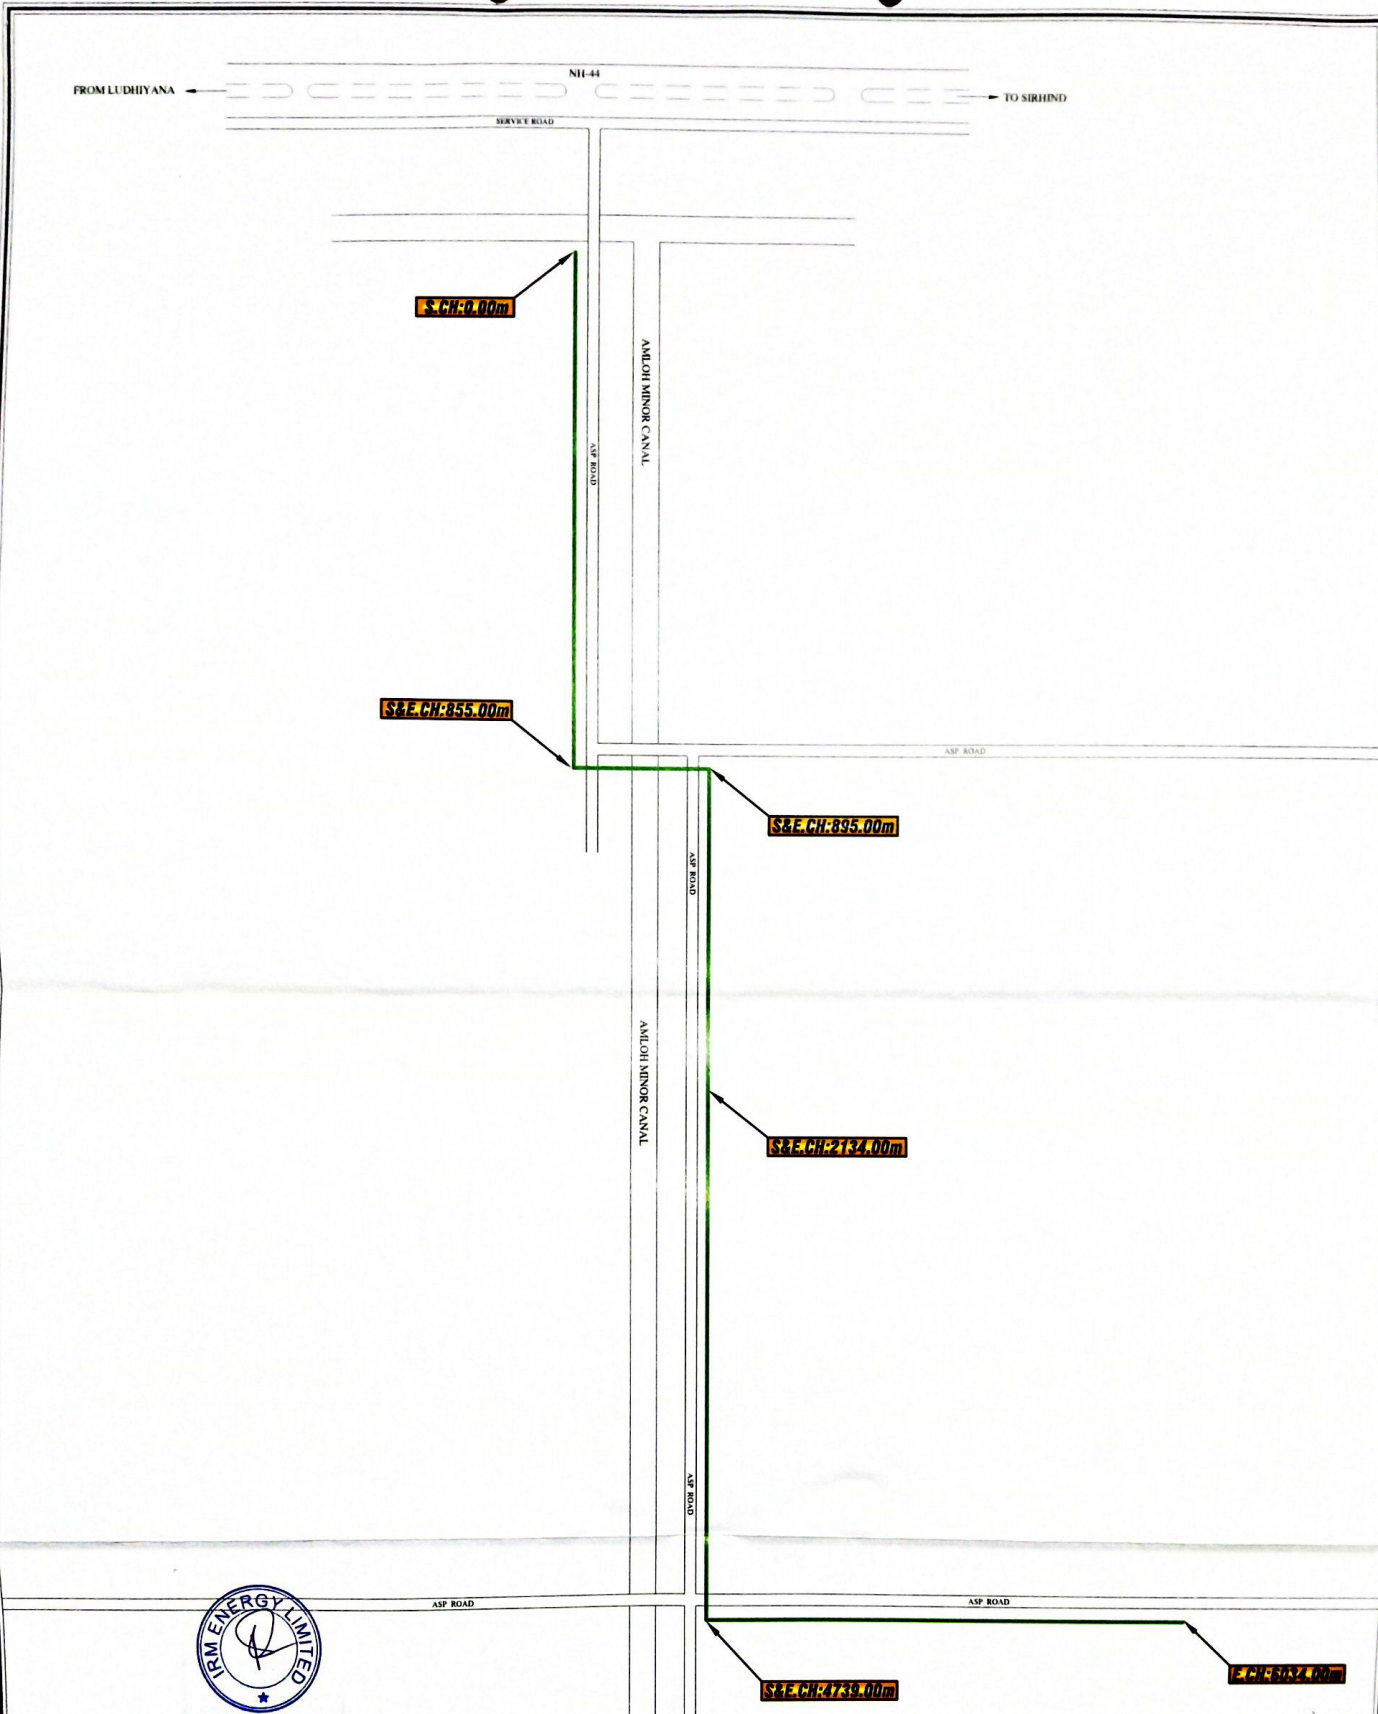

Sr. No.	Description	Along /Across	CHAINAGE (m)		Length (m)	ROU (m)	Forest Area (Sq.mt.)	Forest Area (Ha.)	Line Dia. & Type
			Start	End					
1	Asp. Rd (Chanakya Dairy to Amloh Minor Canal)	Along	0.00	855.00	855.00	0.6	513.00	0.0513	Proposed 8" Dia. Steel Gas Pipeline from Chanakya Dairy to Chattarpur Village
2	Asp. Rd Near Canal	Across	855.00	865.00	10.00	0.6	6.00	0.0006	
3	Amloh Minor Canal	Across	865.00	895.00	30.00	0.6	18.00	0.0018	
4	Amloh Minor Canal	Along	895.00	2134.00	1239.00	0.6	743.40	0.0743	
5	Amloh Minor Canal	Along	2134.00	4739.00	2605.00	0.8	2084.00	0.2084	
6	Baronga Gram Panchayat Road to Badali Road	Along	4739.00	6034.00	1295.00	0.8	1036.00	0.1036	
Total							4400.4	0.44	

COUNTER SIGNED

Divisional Engineer Officer
Edilab (C) & E
7 SEP 2022