


Name of Work : Silpura to Palanpur road

District : Karauli

Block : Karauli

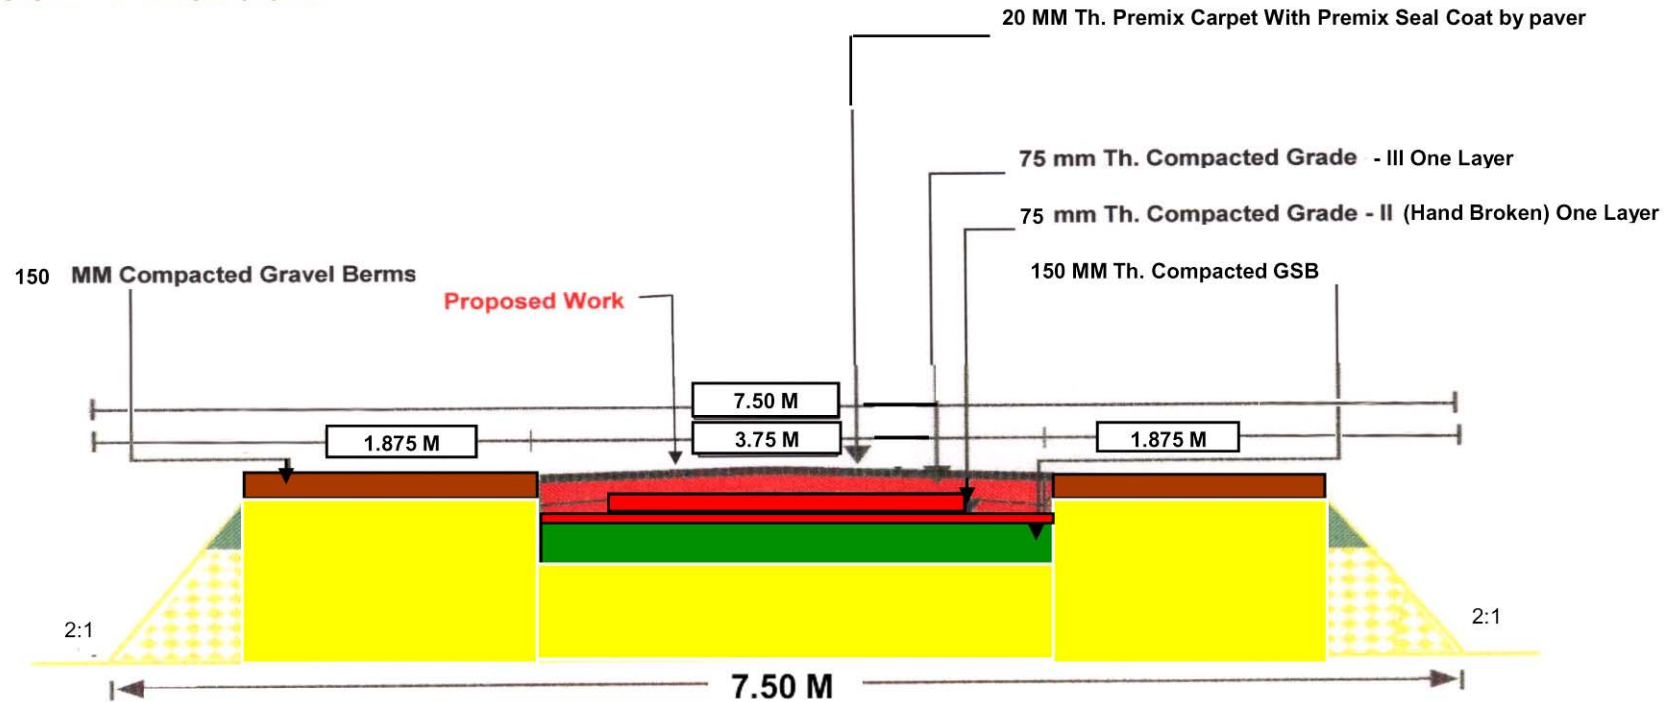

Typical Cross - Section of Proposed Road

Assistant Engineer
P.W.D. Sub. Dn. Keladevi

Executive Engineer
P.W.D. Dn- Karauli

अधिकारी अभियन्ता
समानाधिकारी, खण्ड- करौली