


CROSS SECTIONAL VIEW OF CHANGE IN LAND USE FOR 5Mtr. PROPOSED CORRIDOR OF SLURRY PIPELINE INSIDE EXISTING CORRIDOR OF WATER PIPELINE OF JSPL, ANGUL FROM SAMAL WATER INTAKE WELL TO JSPL PLANT AT NISA, ANGUL

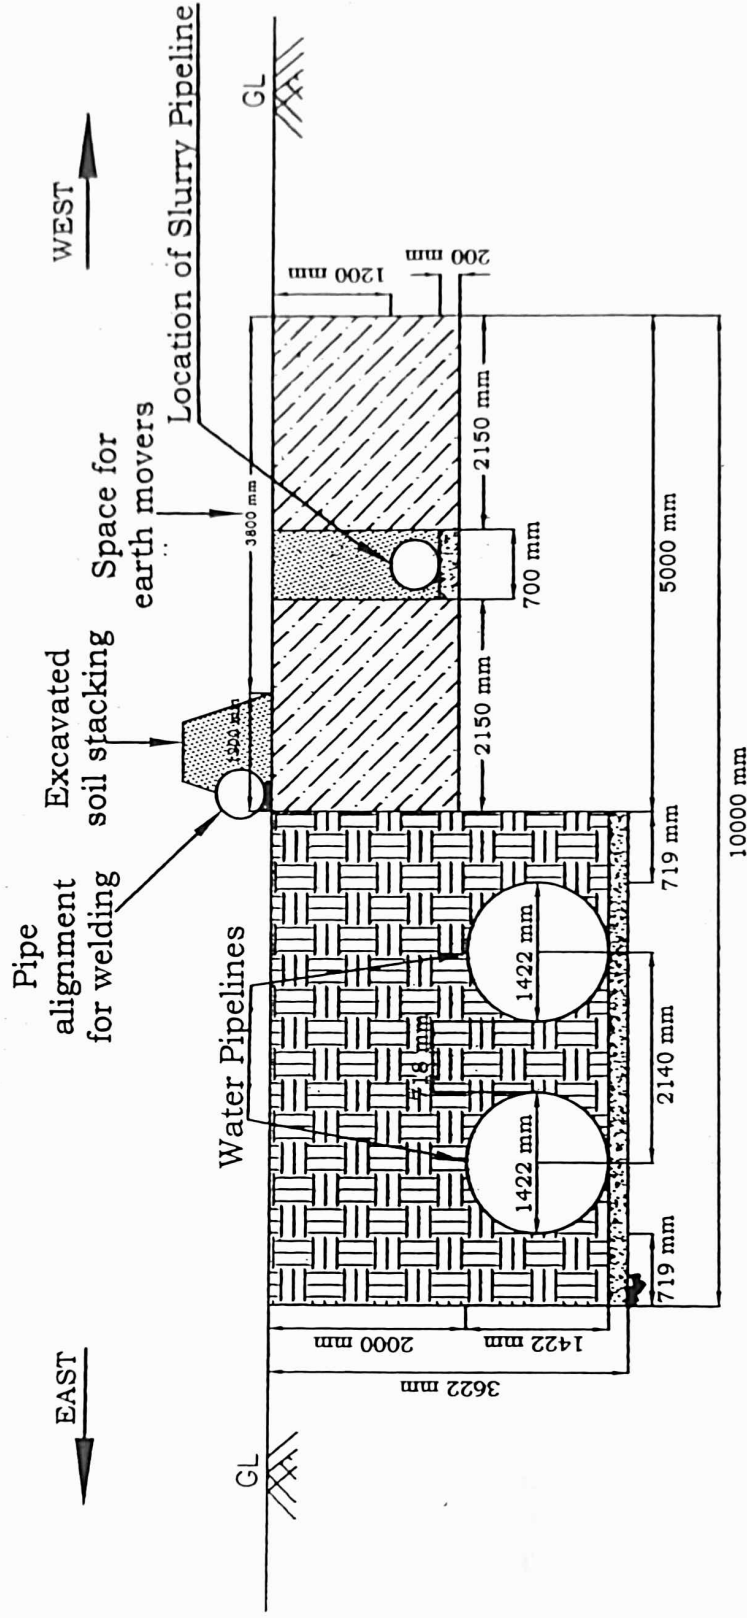


SCALE: NTS

VIEW TOWARDS JSPL

For JSPL Plant & Power Ltd.
[Signature]
 Authorized Signatory

**ALIGNMENT DRAWING OF CHANGE IN LAND USE FOR 5Mtr. PROPOSED CORRIDOR OF
SLURRY PIPELINE INSIDE EXISTING CORRIDOR OF WATER PIPELINE OF JSPL, ANGUL
FROM SAMAL WATER INTAKE WELL TO JSPL PLANT AT NISA, ANGUL**

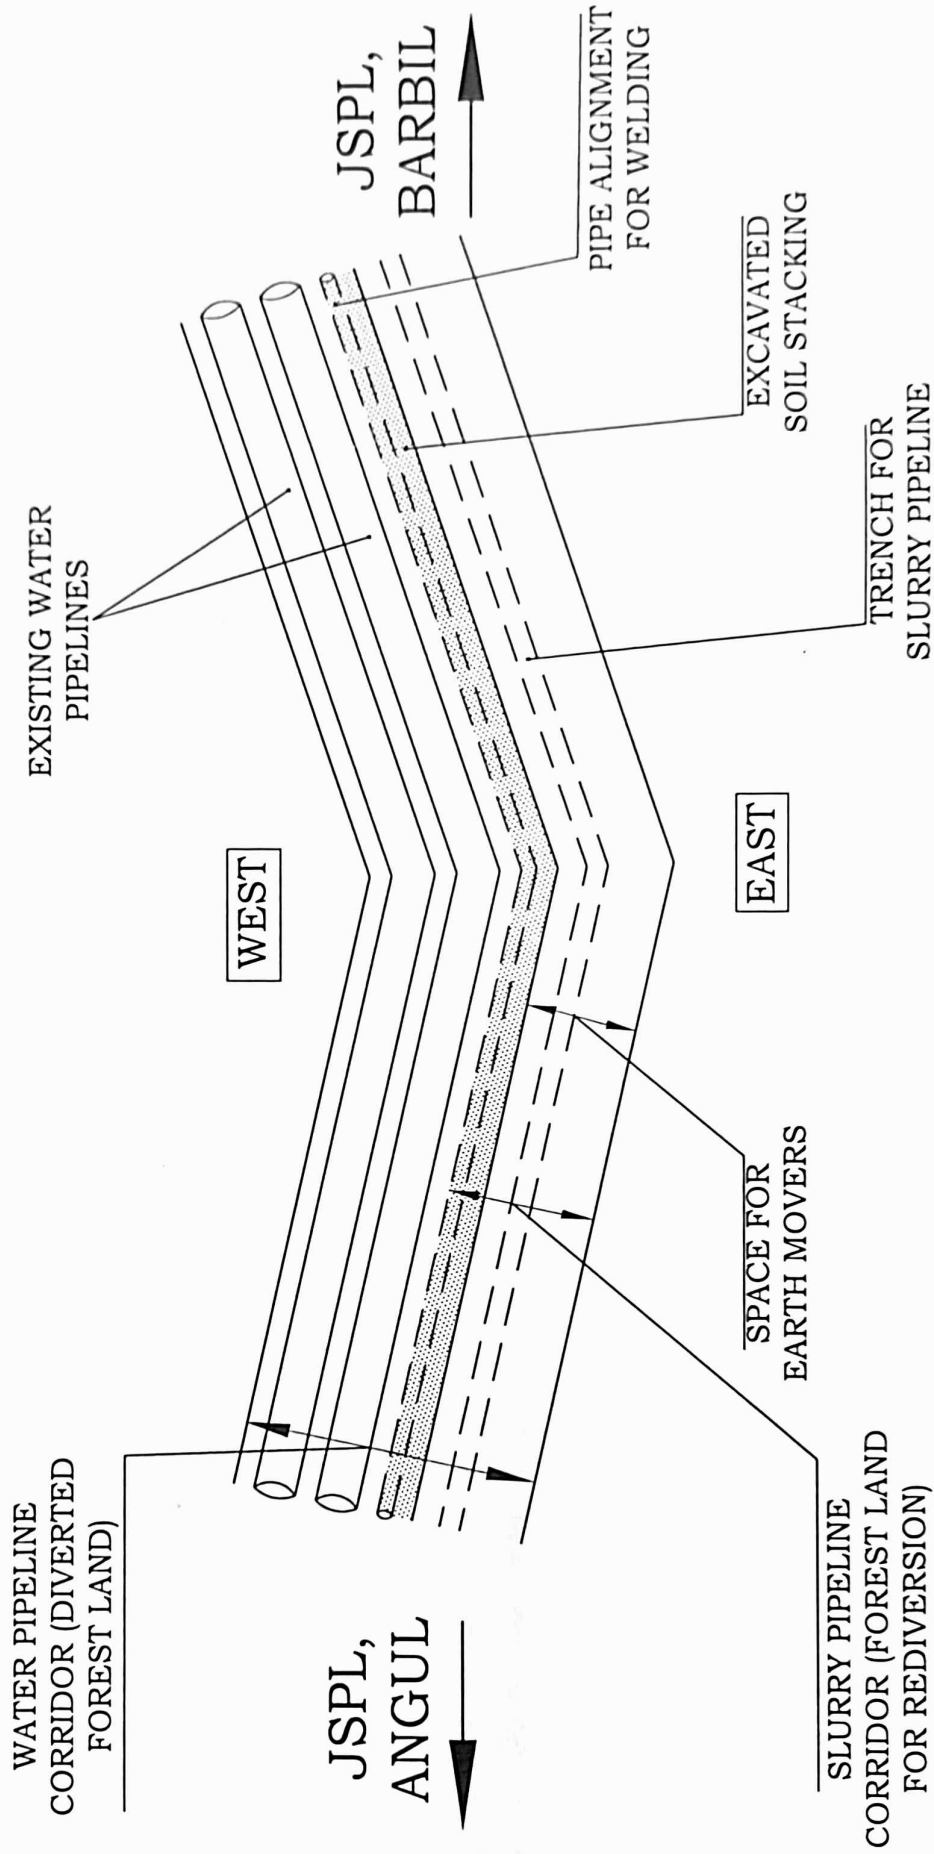

For Samal Water & Power Ltd.

[Signature]
Authorized Signatory