


NAME OF WORK:- CONSTRUCTION OF NEW R.O.B. ON SAVLI- TIMBA ROAD. K.M. 37/700 TO 38/050 AND AMDAVAD- GODHRA ROAD. K.M. 98/200 TO 98/550. (L.C.NO-58. RAILWAY CROSSING). DIST. VADODARA. IN GUJARAT STATE.

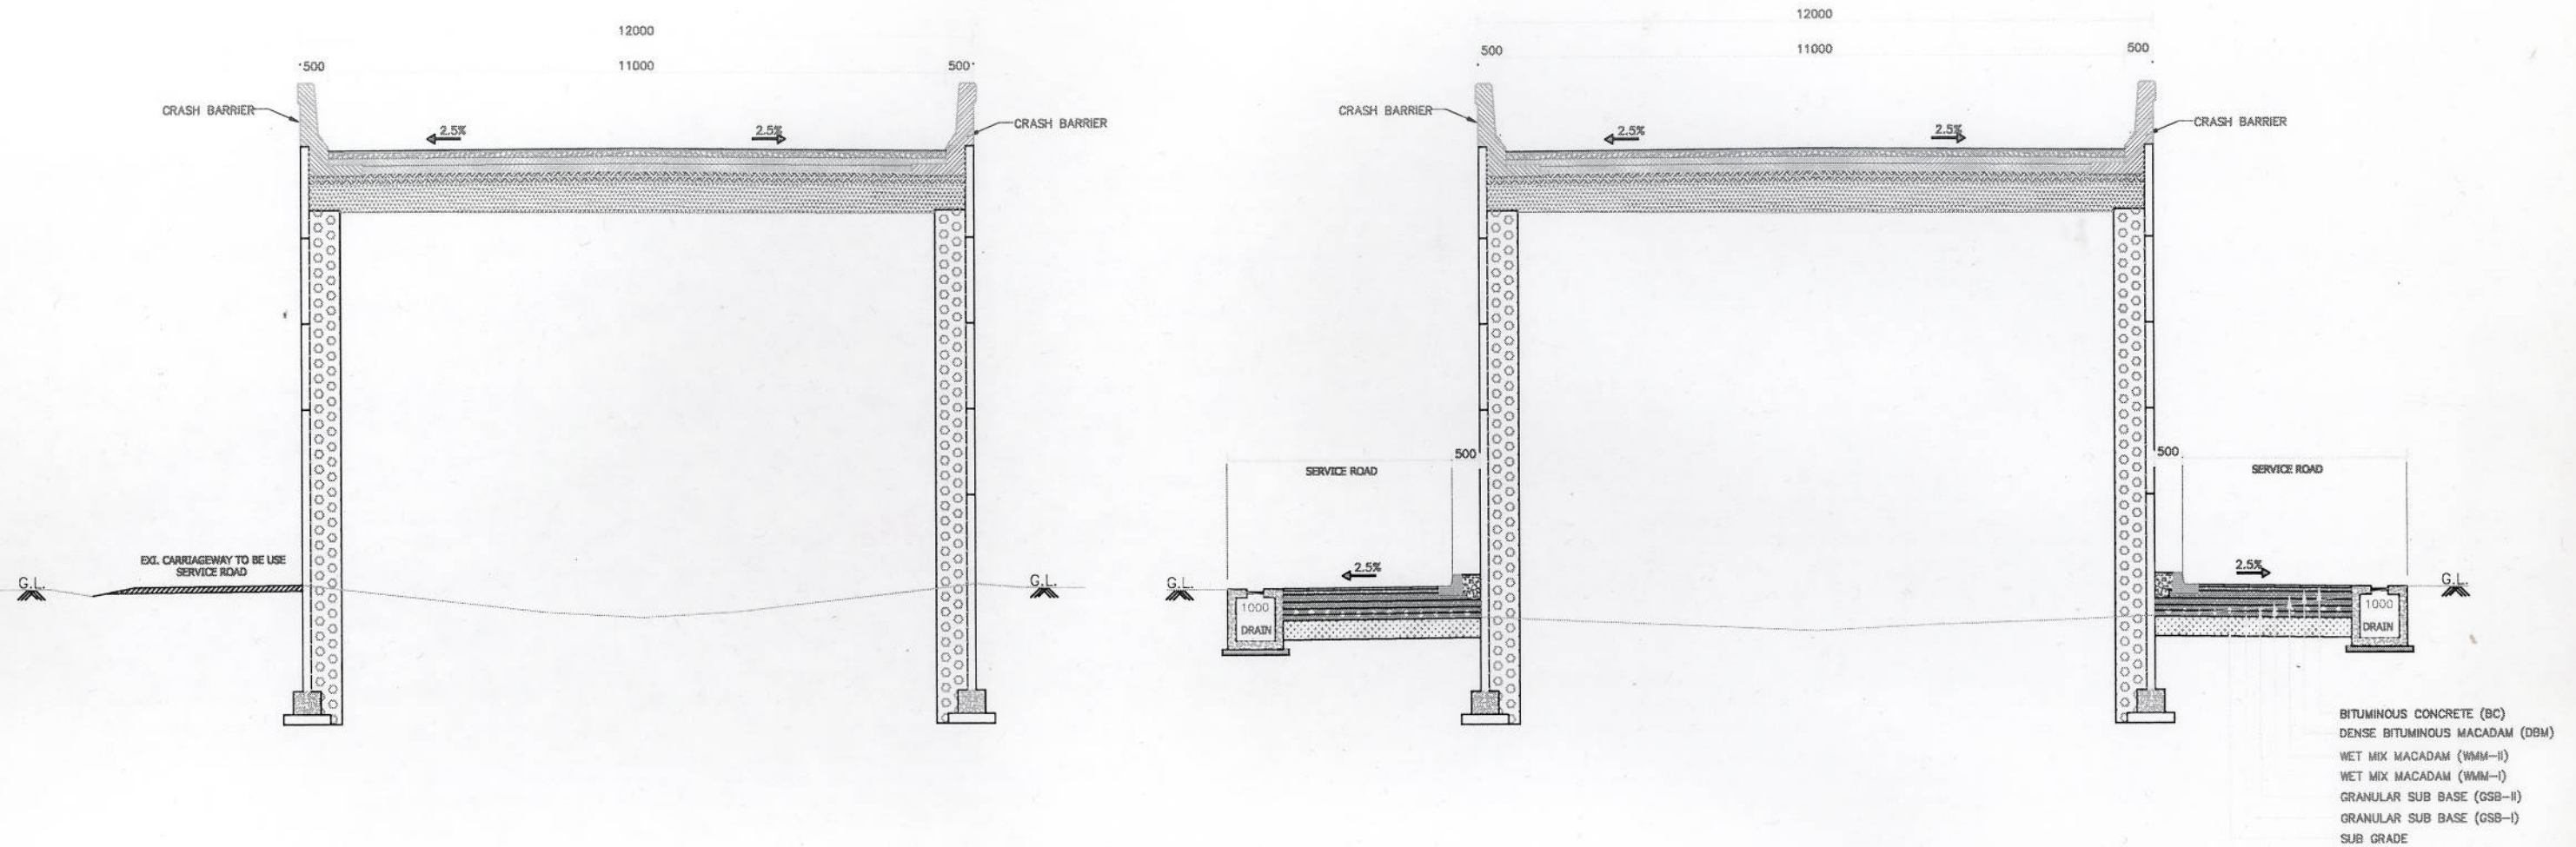

DEPUTY EX. ENGINEER
DISTRICT (R.&B) SUB DIVISION NO-2
VADODARA

EXECUTIVE ENGINEER
DISTRICT (R.&B) DIVISION
VADODARA

CLIENT: Roads and Buildings Department Government of Gujarat	CONCESSIONAIRE: GRICL RAIL BRIDGE DEVELOPMENT CO. LTD.	PROJECT: DEVELOPMENT OF ROB AT LC NO-58 ON RAJKOT-VERAWAL BLOCK SECTION BETWEEN RAILWAY Km 56/12 - 56/13 ON TIMBA ROAD-TUWA	DESIGN CONSULTANT: IL&FS Transportation IL&FS Transportation Networks Limited	DRAWN BY : K.C. DESIGNED BY : P.P. CHECKED BY : A.B.M. RECOMMENDED BY : A.R.M. APPROVED BY : H.R.B. SCALE : --	TITLE: TYPICAL CROSS SECTION FOR ROB AT LC-58 VADODARA-SAVLI-TIMBA ROAD ORG. NO.: LC-58/TCS-01
DATE: 27/08/2015 - 4:34pm PATH: C:\Users\user\AppData\Local\Temp\Par\$Dla0.253\p&p-LC-58 - ALT-VII.dwg					