



X-SECTION OF PROPOSED TRACK DOUBLING

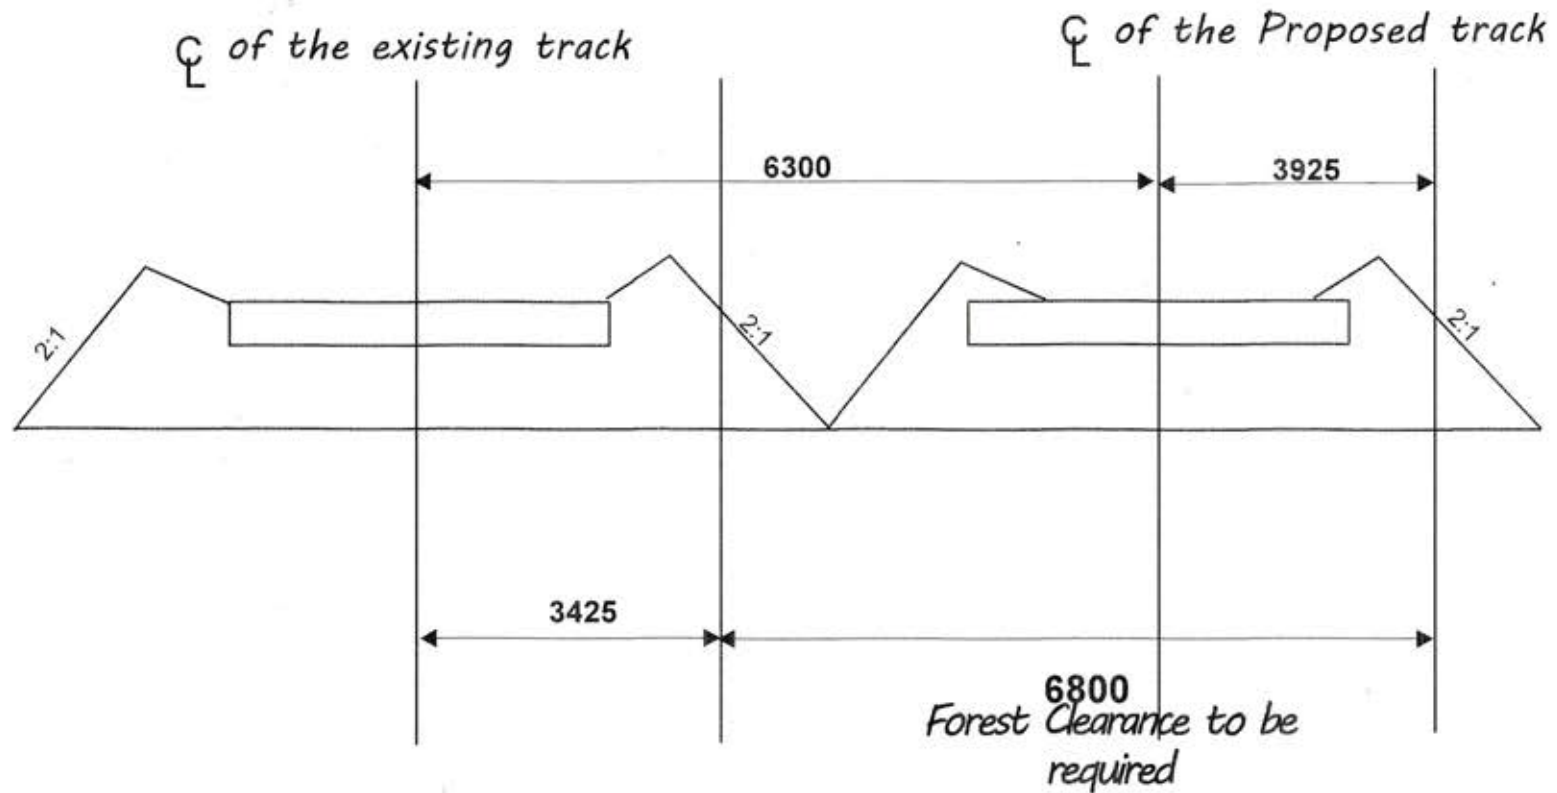

Note: All dimensions are in MM
(Not to Scale)

Praveen Kumar Mishra
JE/Works/Con/II/BSB
N.E. Railway Varanasi
20/8/19

X-SECTION OF PROPOSED TRACK DOUBLING

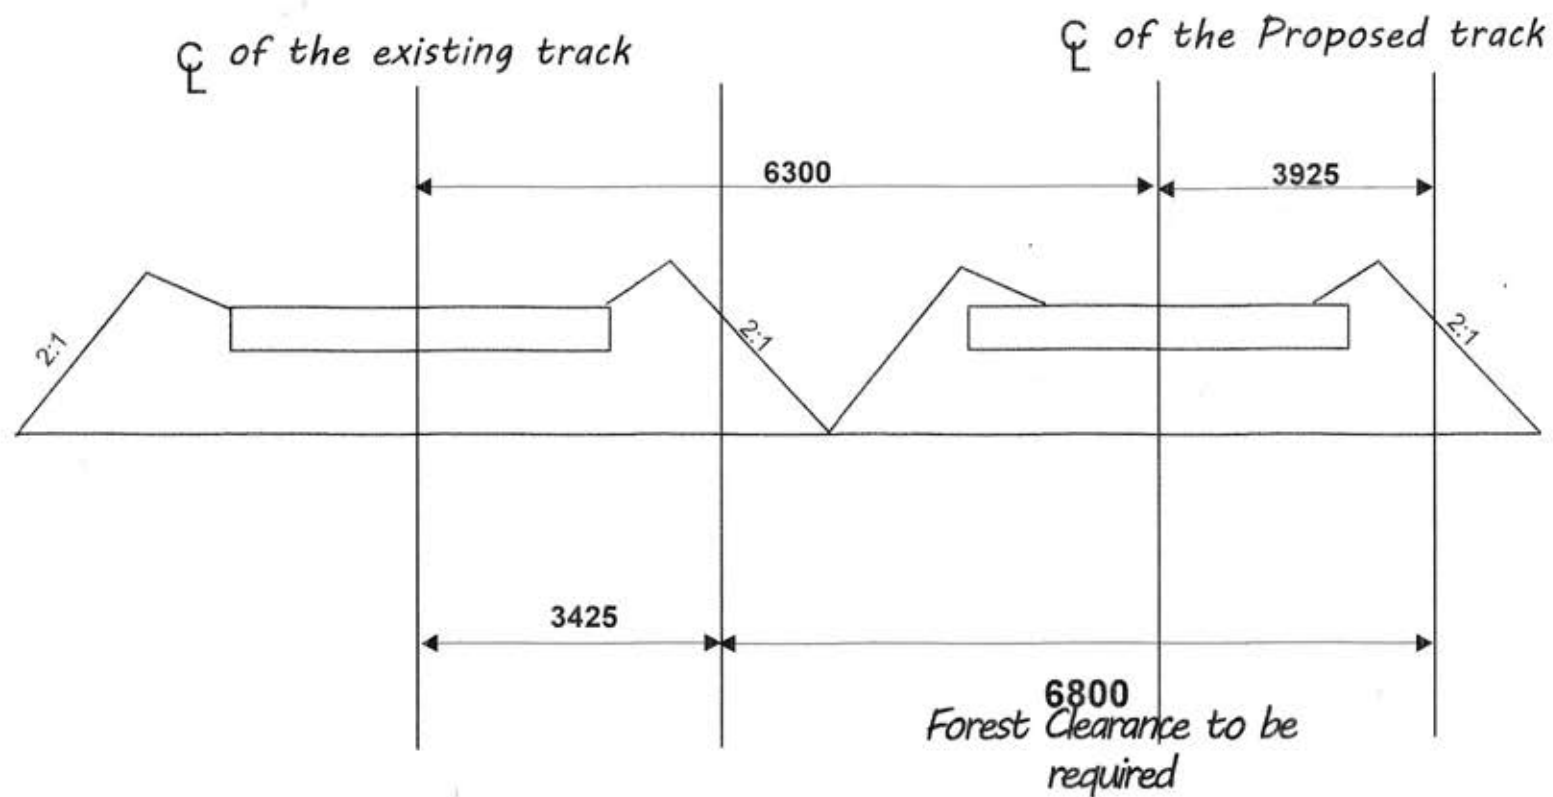

Note: All dimensions are in MM
(Not to Scale)

प्रवीण कुमार मिश्रा
अवर अभियंता/कार्य/निर्माण/बी०एस०बी०
30/8/19
Praveen Kumar Mishra

JE/Works/Con/II/BSB
N.E. Railway Varanasi