


Name of Project: Up-gradation & Widening to Two Lane with Paved shoulder from KM. 30.660 to KM. 65.909 of Existing National Highway NH-319A (Mohania– Ramgarh- Chausa- Buxar) in Buxar district, in the State of Bihar.



LEGEND:

MOUZA BOUNDARY	
EXISTING ROW	
PROPOSED ROW	
Forest Land to be Diverted	

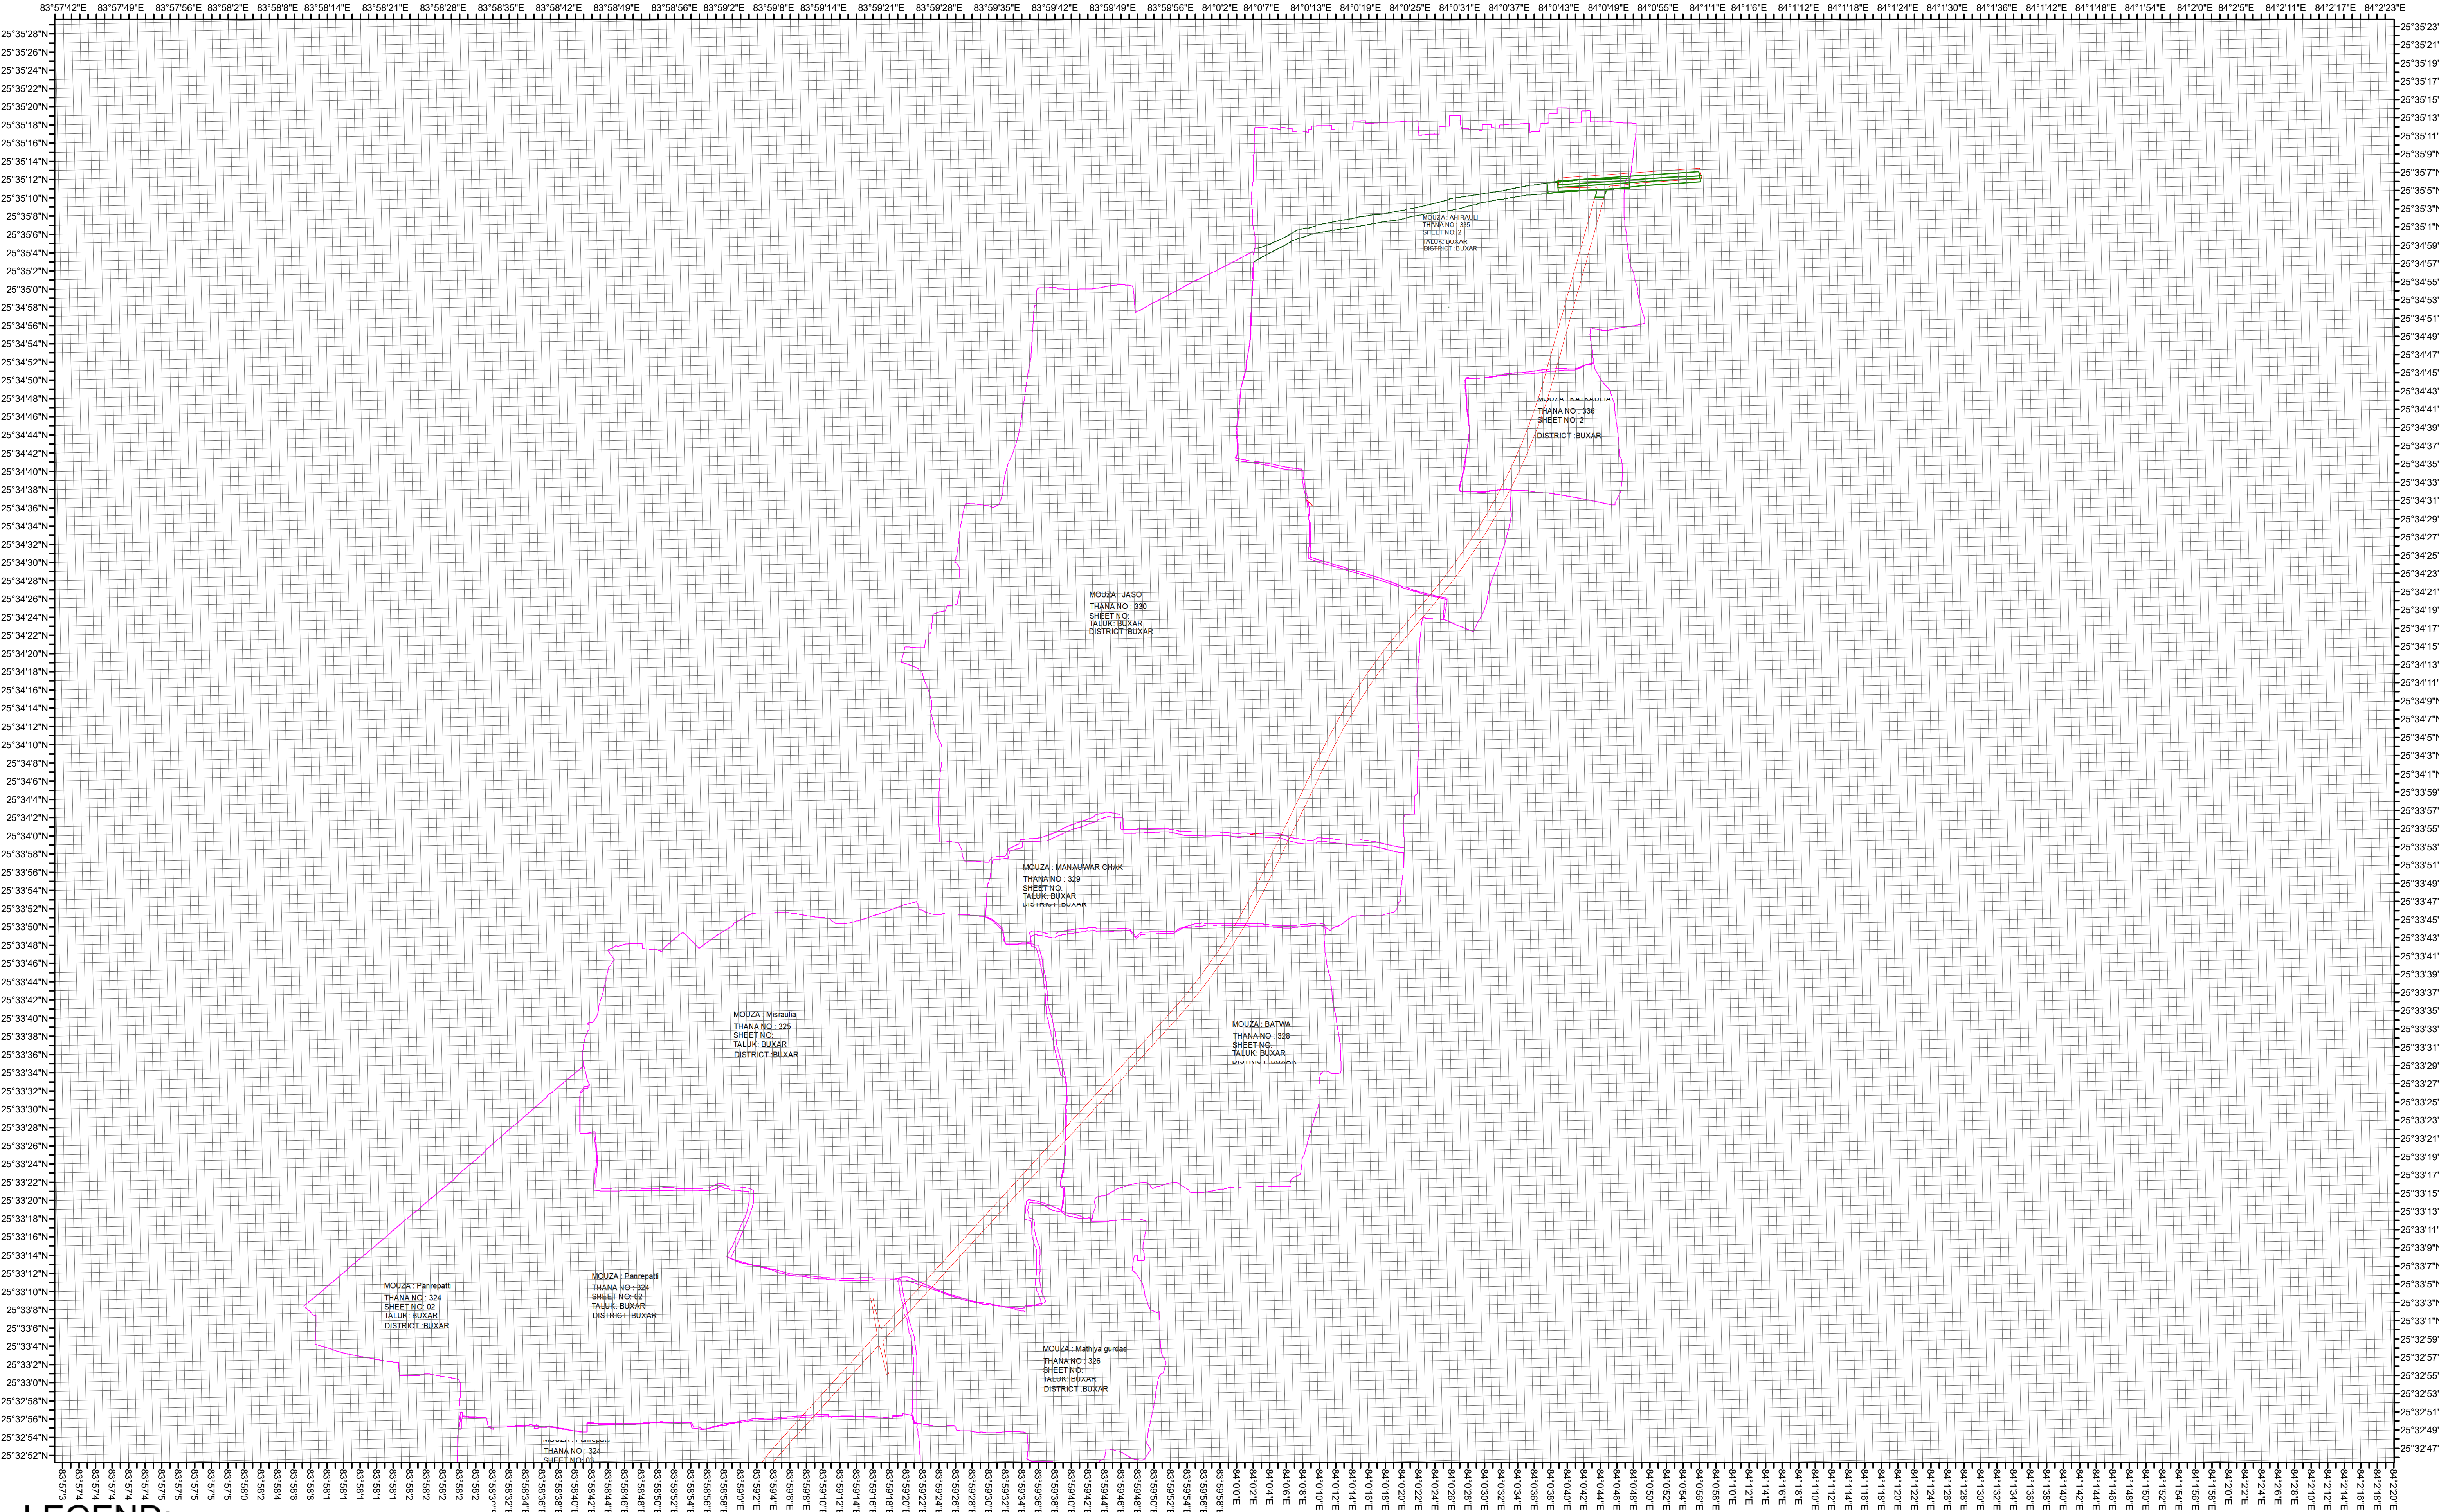

Executive Engineer
N. H. Division Aurangabad