



NAME OF WORK : WIDENING & STRENGTHENING OF MANOHARPUR TO ITAWA BHOPJI VIA NAWALPURA CHARANWAS (MDR-187) INCLUDING CD WORK AT MANOHARPUR RIVER

LINEAR CHART

A. Existing

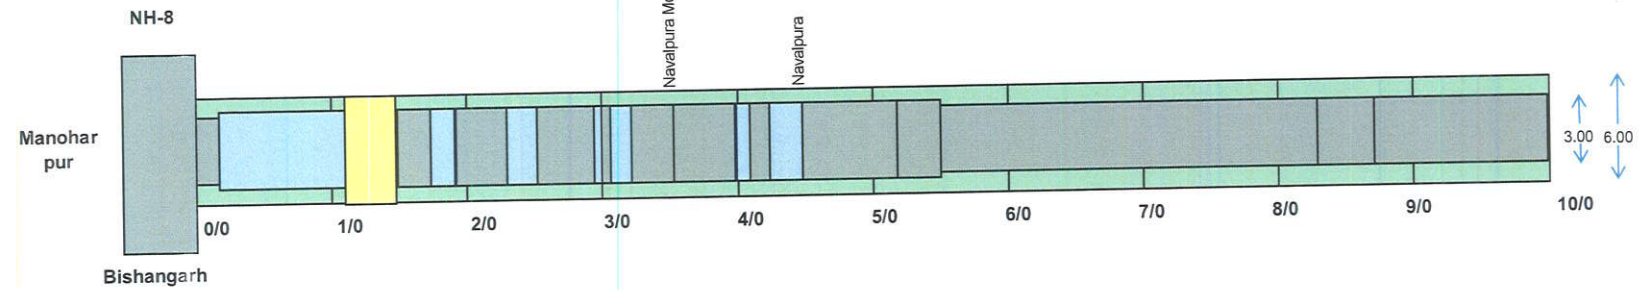


3. Proposed

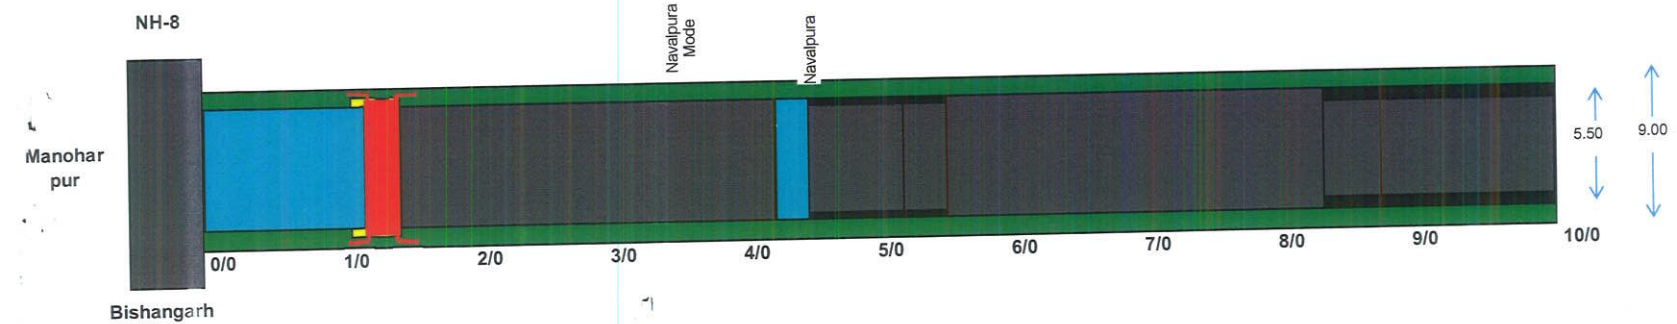


NAME OF WORK : WIDENING & STRENGTHENING OF MANOHARPUR TO ITAWA BHOPJI VIA NAWALPURA CHARANWAS (MDR-187) INCLUDING CD WORK AT MANOHARPUR RIVER

LINEAR CHART

A. Existing

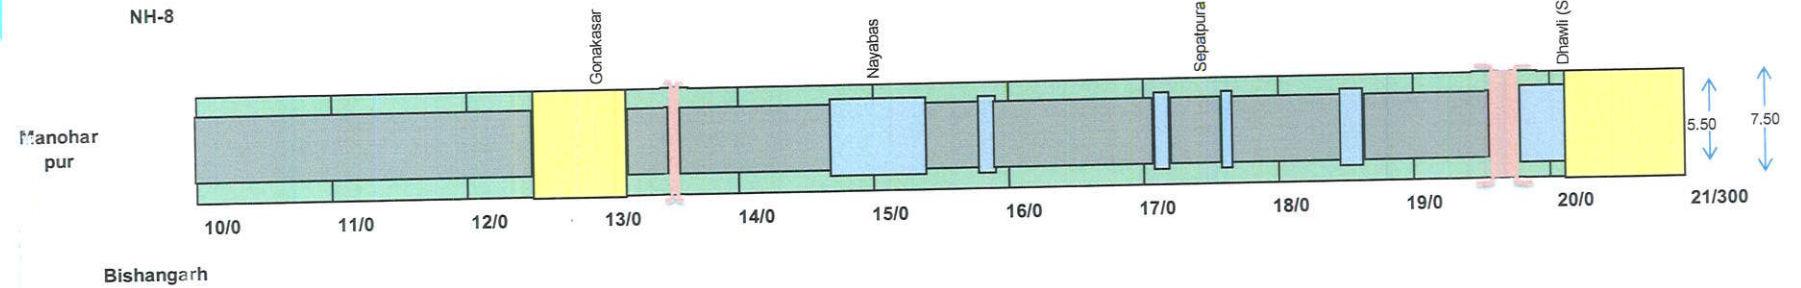


B. Proposed

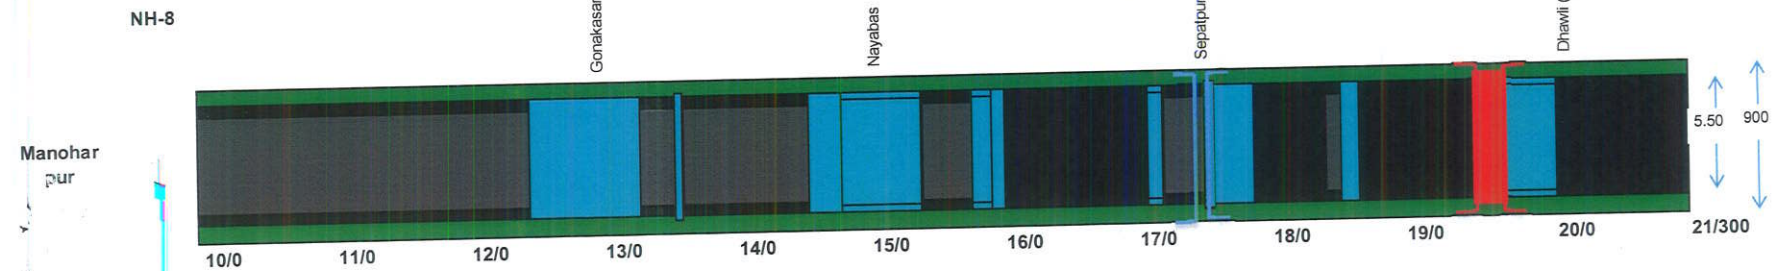


NAME OF WORK : WIDENING & STRENGTHENING OF MANOHARPUR TO ITAWA BHOPJI VIA NAWALPURA CHARANWAS (MDR-187) INCLUDING CD WORK AT MANOHARPUR RIVER

LINEAR CHART

A. Existing

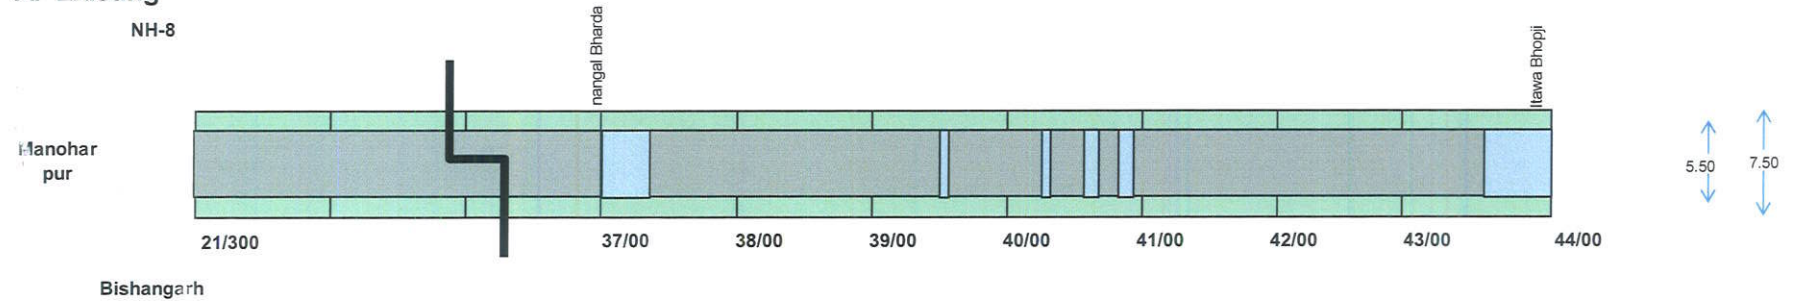

B. Proposed

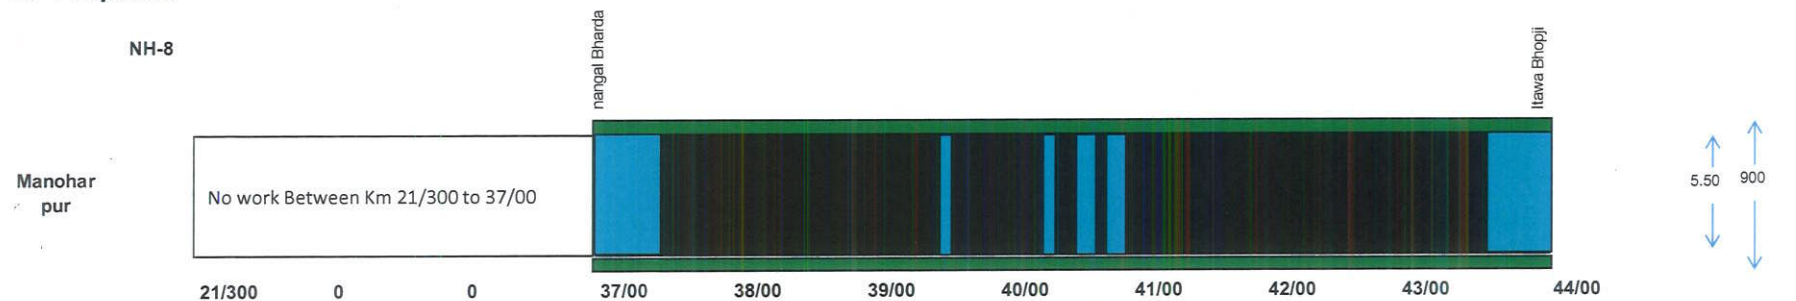

Existing Damaged BT	
Existing Shoulder	
Existing CC Road	
Kutchra Track	

Proposed BT Road	
Proposed CC Road	
Proposed GSB Shoulder	
FCW	

HPC

**JUNIOR ENGINEER
P.W.D. SUB. DN. AMARSAR**

**ASSISTANT ENGINEER
P.W.D. SUB. DN. AMARSAR**