



ENTRY TO TEMPLE

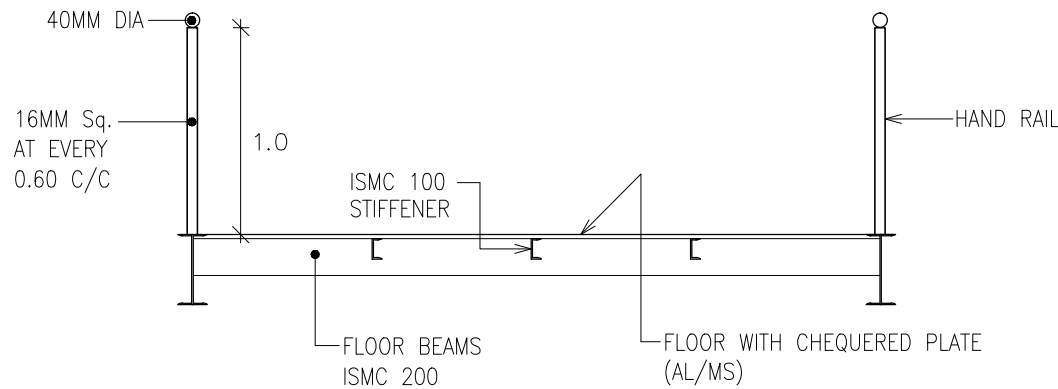

SECTION 1-1 (ENLARGED)

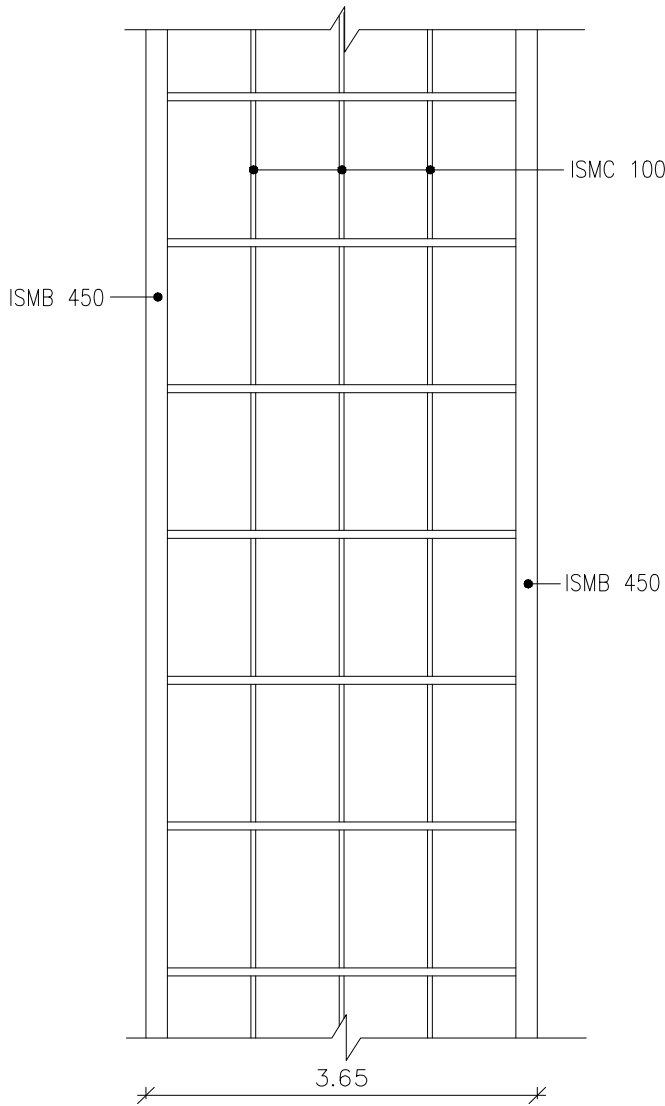

LAYOUT OF PLATFORM (PART)

- NOTES:
1. ALL DIMENSIONS ARE IN METERS.
 2. ALL CONNECTION ARE WITH CONTINUOUS WELDING UNLESS OTHERWISE SPECIFIED
 3. ALL PLATES ARE 10MM THICK UNLESS OTHERWISE SPECIFIED.
 4. LENGTH OF DIAGONAL MEMBERS, GUSSET PLATES, BRACING MEMBERS IS TO BE VERIFIED AT ACTUAL SITE
 5. NO DIMENSION IS TO BE SCALED FROM THE DRAWING

B	23-01 2020	HANDRAIL HEIGH REVISED AS PER COMMENTS FOR TEMPLE	PAK	VN	SV
A	18-01 2020	REVISED AS MARKED AT SITE RELEASED FOR FABRICATION	MSK	VN	SV
0	02-01 2020	RELEASED FOR TENDERING	MSK	VN	SV
REV	DATE	BRIEF RECORDS	DRN	CHKD	APRD

ARULMIGU SUNDHARA MAHALINGAM
SWAMY and SANDHANA MAHALINGA
SWAMY THIRUKOIL,
SADHURAGIRI HILLS.

ENTRY TO TEMPLE


CONNECTING BRIDGE
LAYOUT and DETAILS

STRUCTURAL CONSULTANTS E.mail : svstruct@gmail.com
PH : +91 452 2620844
: +91 98428 20844


S. VISWANATHAN, M.E.,(STRUCT.),MCI.,FACCE(I),MISSET.,FIV.,
FIRST FLOOR, 14C, HH ROAD, CMR ROAD,
MADURAI – 625 009.

CAD2015\SADHURAGIRI HILLS\PLAN


SCALE 1 : 0.1 1 : 0.035	DRAWN MSK DEALT VN	NORTH	DWG. NO. B 2302 SD-51
-------------------------------	-----------------------------	-------	------------------------------------

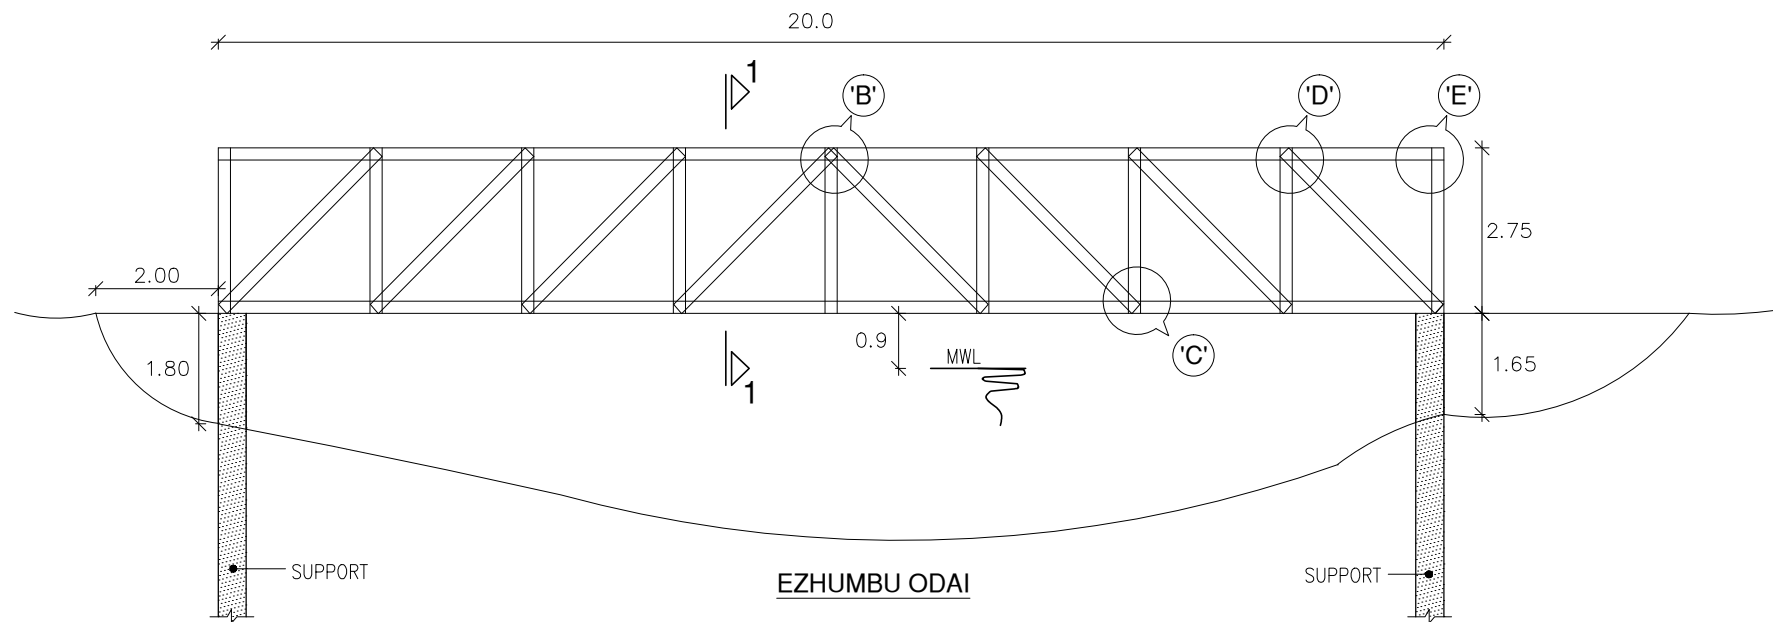


EZHUMBU ODAI

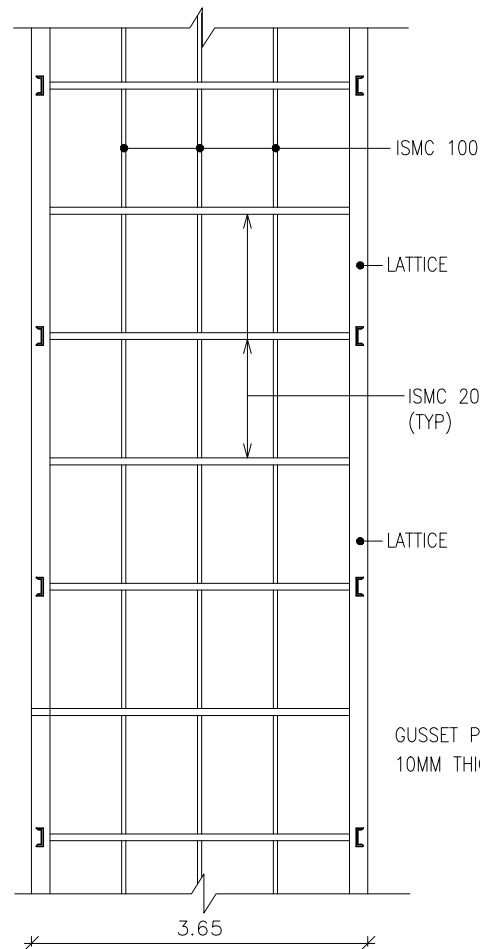


LAYOUT OF PLATFORM (PART)

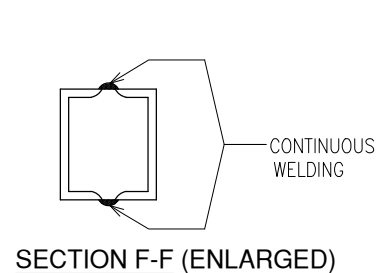


SECTION F-F (ENLARGED)

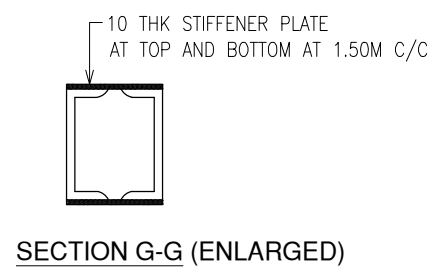


SECTION G-G (ENLARGED)

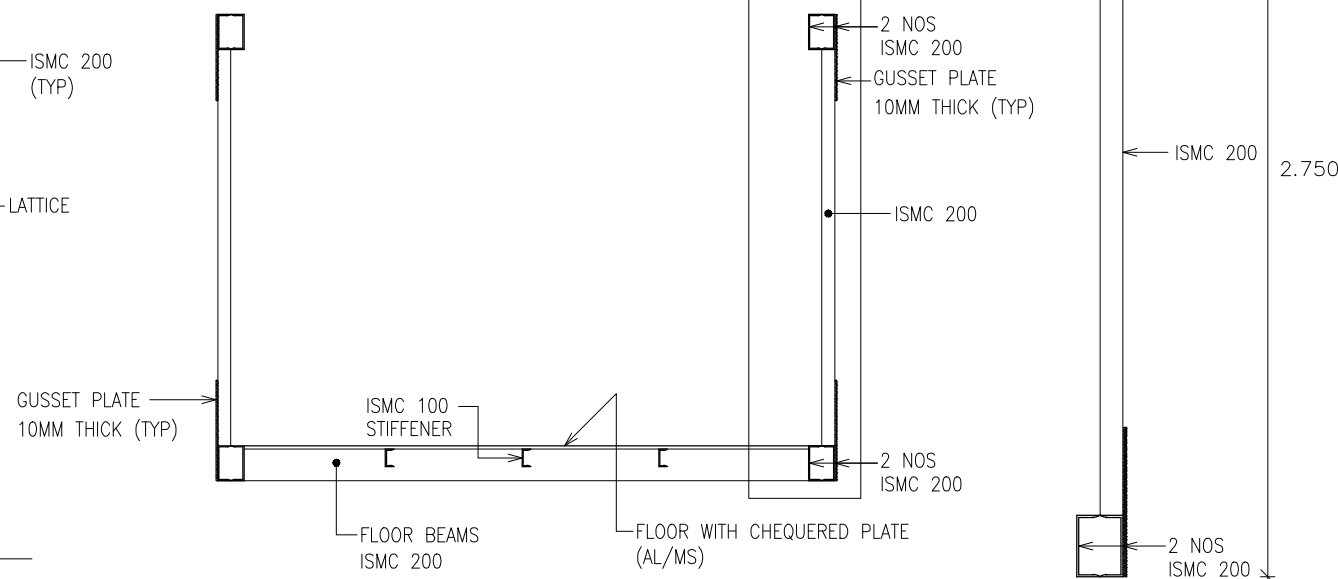

SECTION 1-1 (ENLARGED)

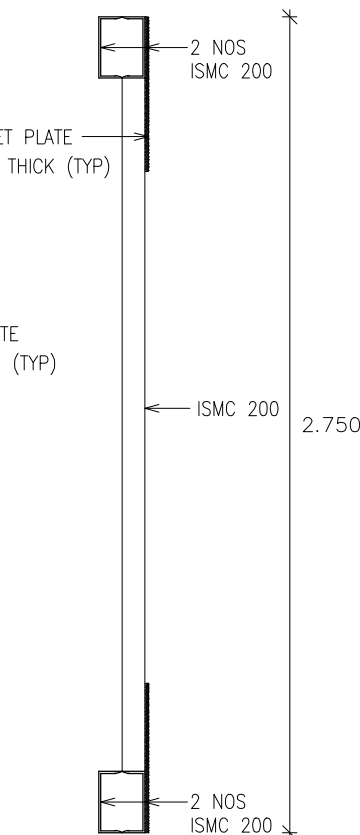


DETAIL 'A' (ENLARGED)
(CIS OF LATTICE)

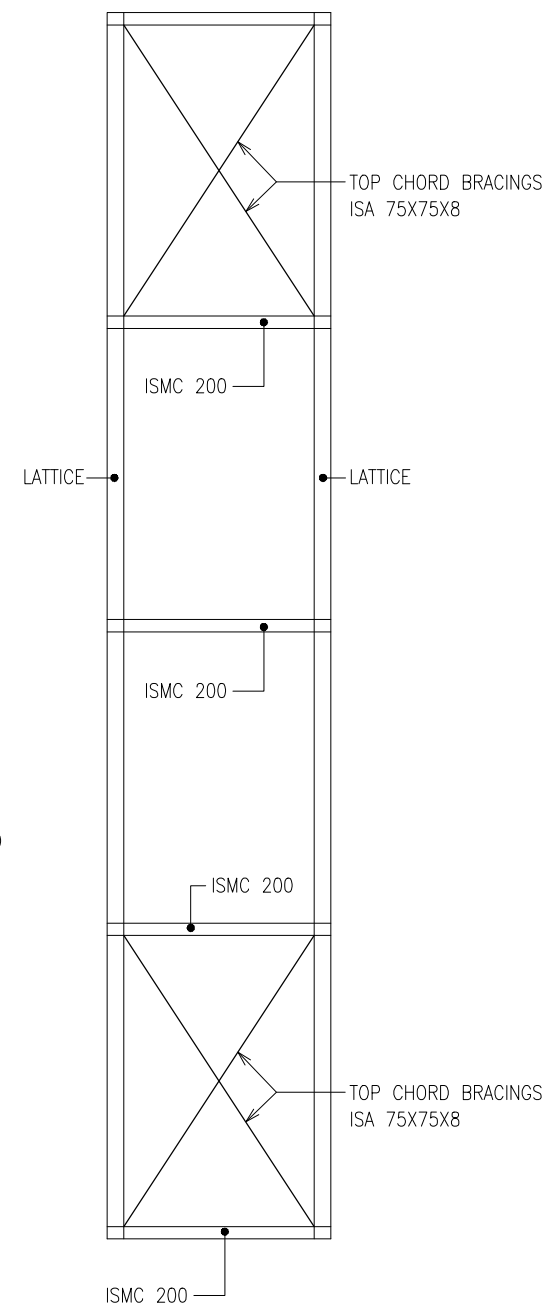

TOP FRAME DETAILS

- NOTES:
1. ALL DIMENSIONS ARE IN METERS.
 2. ALL CONNECTION ARE WITH CONTINUOUS WELDING UNLESS OTHERWISE SPECIFIED
 3. ALL PLATES ARE 10MM THICK UNLESS OTHERWISE SPECIFIED.
 4. LENGTH OF DIAGONAL MEMBERS, GUSSET PLATES, BRACING MEMBERS IS TO BE VERIFIED AT ACTUAL SITE
 5. NO DIMENSION IS TO BE SCALED FROM THE DRAWING

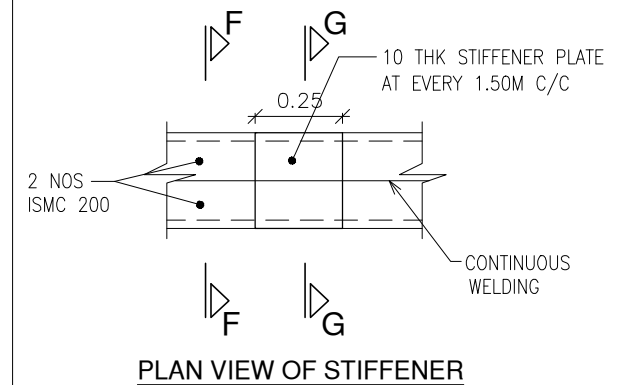

PLAN VIEW OF STIFFENER

B	23-01 2020	ADDITIONAL SECTIONS ADDED	AJR PAK	VN	SV
A	18-01 2020	REVISED AS MARKED AT SITE RELEASED FOR FABRICATION	AJR	VN	SV
O	01-01 2020	RELEASED FOR TENDERING	PAK AJR	VN	SV
REV	DATE	BRIEF RECORDS	DRN	CHKD	APRD

**ARULMIGU SUNDHARA MAHALINGAM
SWAMY and SANDHANA MAHALINGA
SWAMY THIRUKOIL,
SADHURAGIRI HILLS.**

EZHUMBU ODAI


**CONNECTING BRIDGE
LAYOUT AND DETAILS**

STRUCTURAL CONSULTANTS E.mail : svstruct@gmail.com
PH : +91 452 2620844
: +91 98428 20844


S. VISWANATHAN, M.E.,(STRUCT.),MCI.,FACCE(I.),MISSET.,FIV.,
FIRST FLOOR, 14C, HH ROAD, CMR ROAD,
MADURAI – 625 009.

CAD2015\SADHURAGIRI HILLS\PLAN


SCALE 1 : 0.1 1 : 0.035	DRAWN MSK DEALT VN	NORTH	DWG. NO. 2302 SD-21
-------------------------------	-----------------------------	-------	--------------------------------------

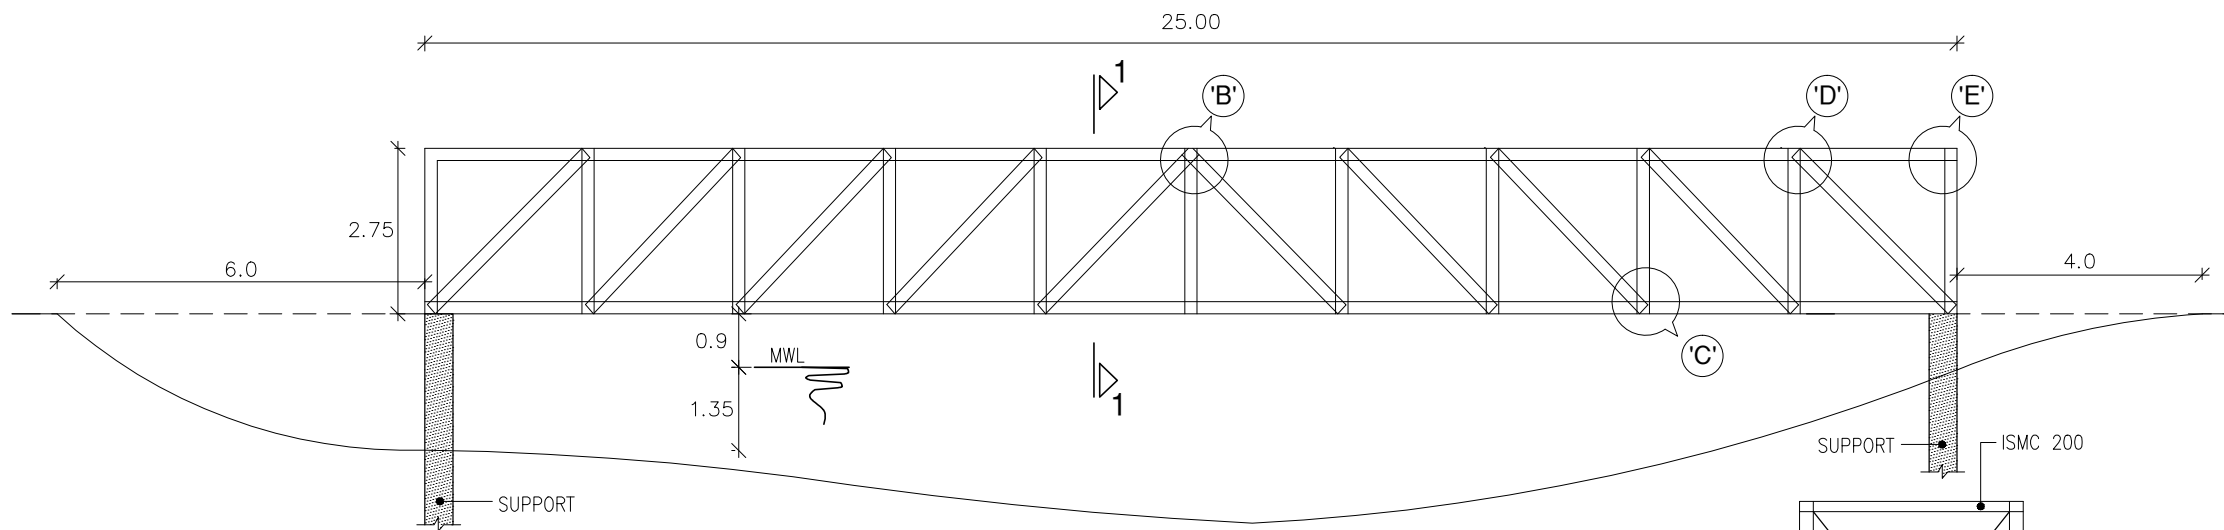


MANGANI ODAI

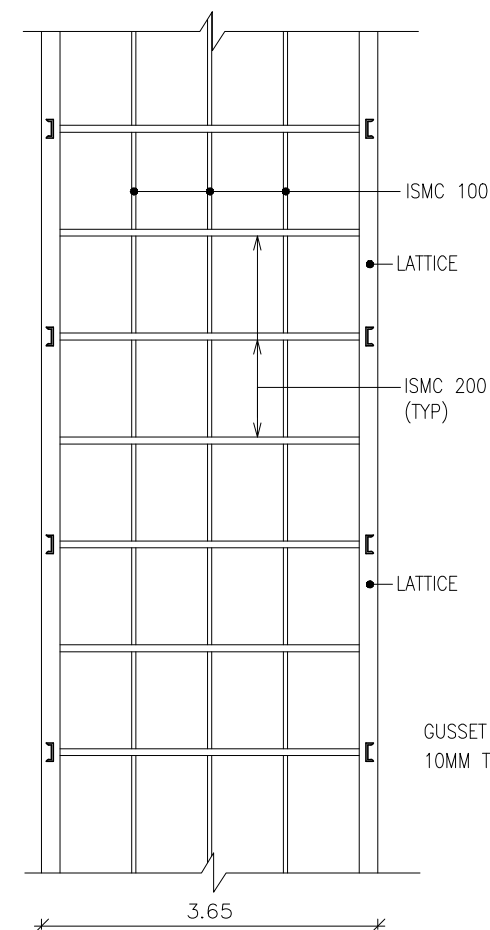


LAYOUT OF PLATFORM (PART)

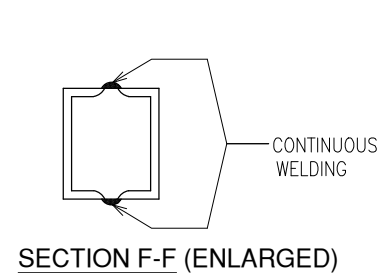


SECTION F-F (ENLARGED)

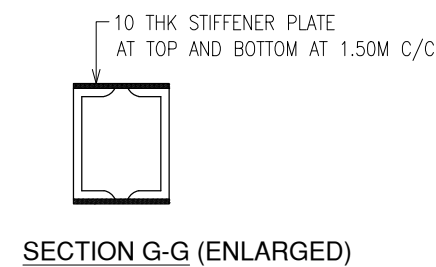


SECTION G-G (ENLARGED)

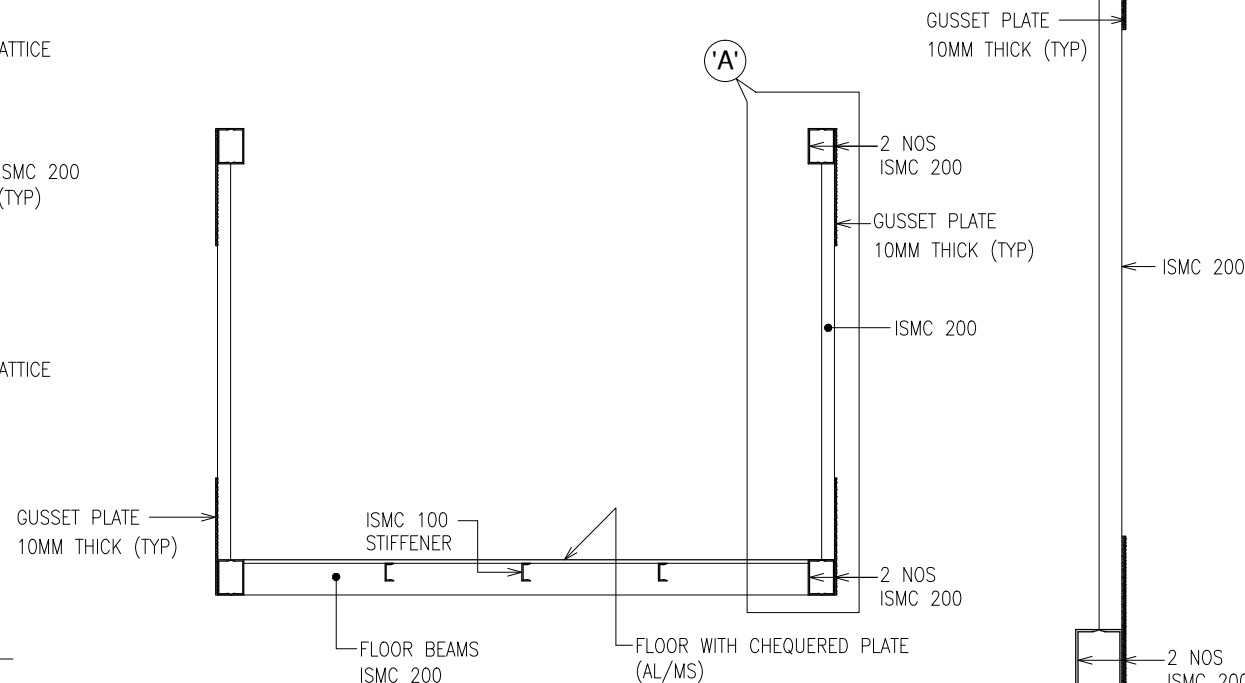

SECTION 1-1 (ENLARGED)

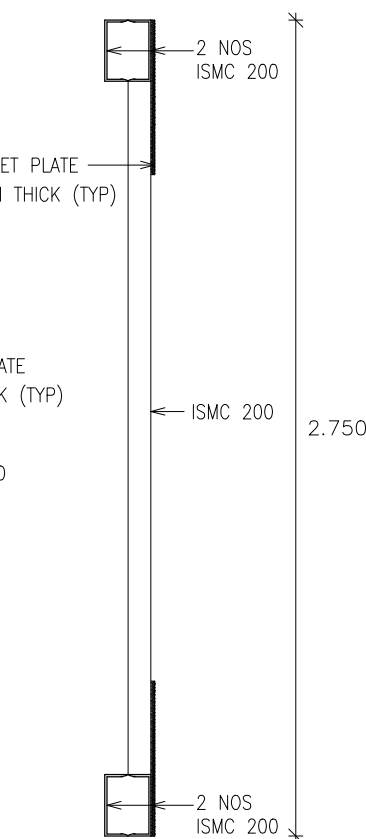


**DETAIL 'A' (ENLARGED)
(CIS OF LATTICE)**

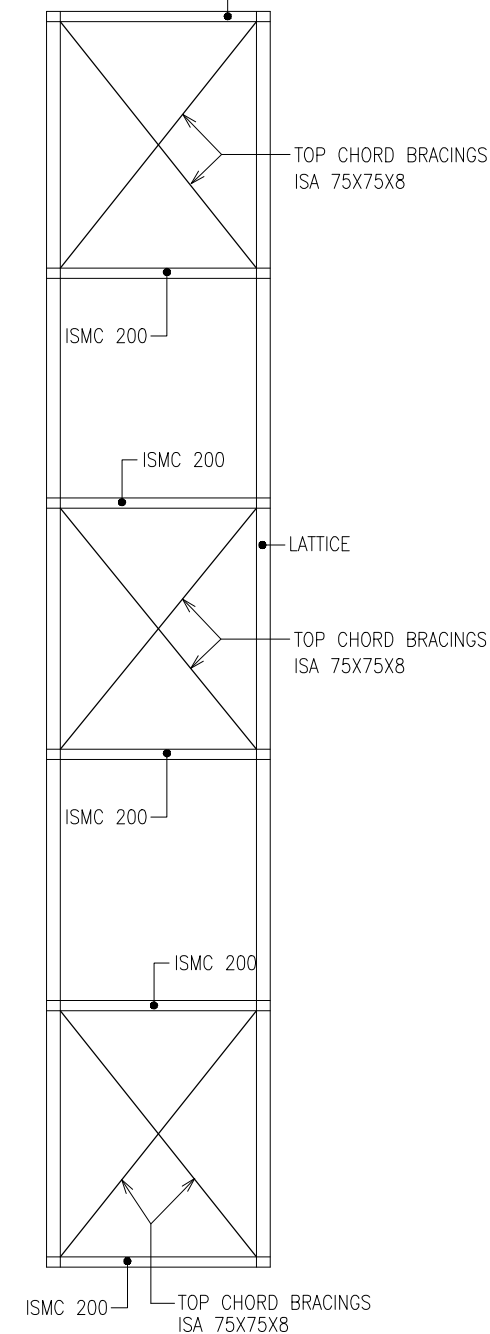

TOP FRAME DETAILS

- NOTES:
1. ALL DIMENSIONS ARE IN METERS.
 2. ALL CONNECTION ARE WITH CONTINUOUS WELDING UNLESS OTHERWISE SPECIFIED
 3. ALL PLATES ARE 10MM THICK UNLESS OTHERWISE SPECIFIED.
 4. LENGTH OF DIAGONAL MEMBERS, GUSSET PLATES, BRACING MEMBERS IS TO BE VERIFIED AT ACTUAL SITE
 5. NO DIMENSION IS TO BE SCALED FROM THE DRAWING

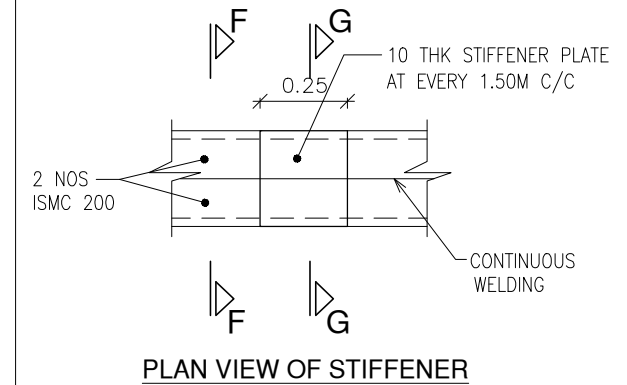

B	23-01 2020	ADDITIONAL SECTIONS ADDED	AJR PAK	VN	SV
A	18-01 2020	REVISED AS MARKED AT SITE RELEASED FOR FABRICATION	MSK	VN	SV
0	01-01 2020	RELEASED FOR TENDERING	AJR PAK	VN	SV
REV	DATE	BRIEF RECORDS	DRN	CHKD	APRD

**ARULMIGU SUNDHARA MAHALINGAM
SWAMY and SANDHANA MAHALINGA
SWAMY THIRUKOIL,
SADHURAGIRI HILLS.**

MANGANI ODAI


**CONNECTING BRIDGE
LAYOUT AND DETAILS**

STRUCTURAL CONSULTANTS E.mail : svstruct@gmail.com
PH : +91 452 2620844
: +91 98428 20844


S. VISWANATHAN, M.E.,(STRUCT.),MICI.,FACCE(I),MISSET.,FIV.,
FIRST FLOOR, 14C, HH ROAD, CMR ROAD,
MADURAI - 625 009.

CAD2015\SADHURAGIRI HILLS\PLAN


SCALE 1 : 0.1 1 : 0.035	DRAWN MSK DEALT VN	NORTH	DWG. NO. 2302 SD-31
-------------------------------	-----------------------------	-------	--------------------------------

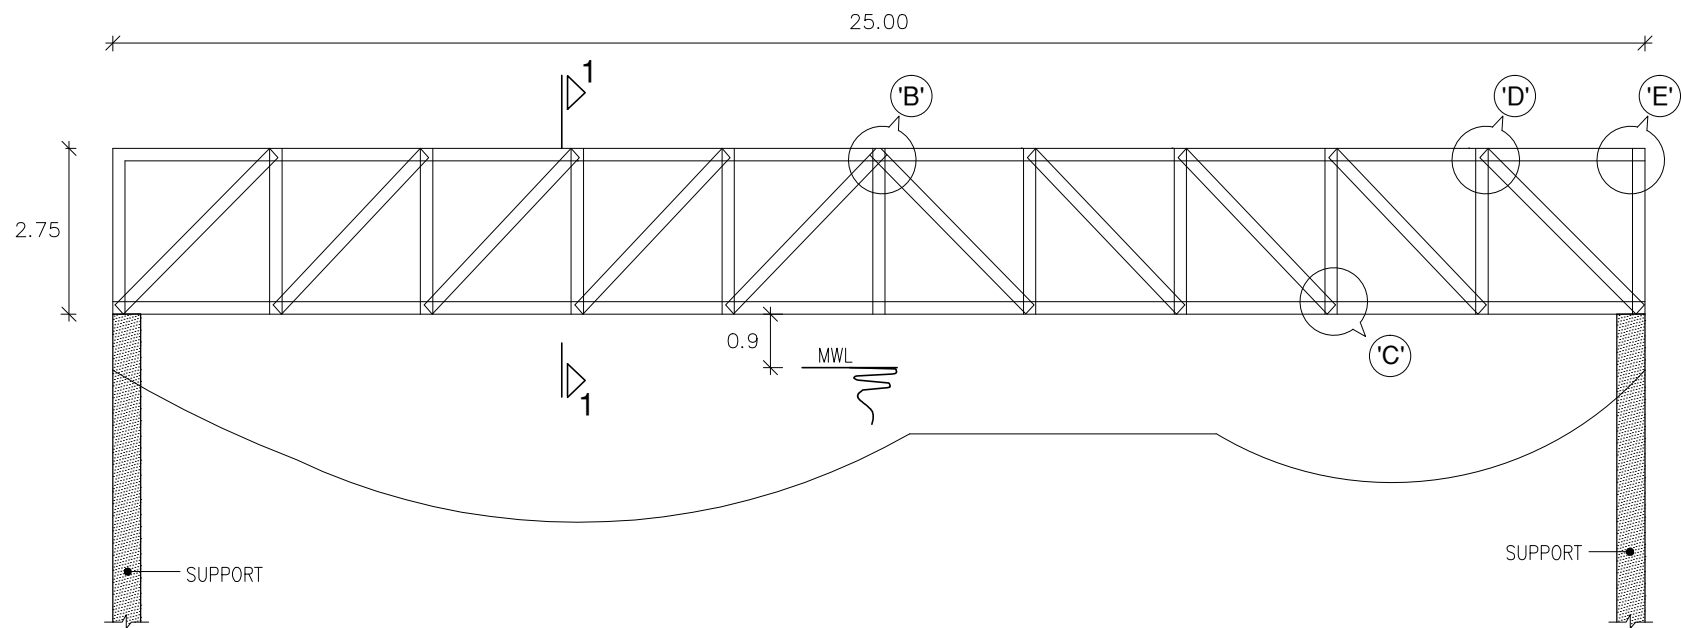


PALA MARATHADI KARUPPANASAMY

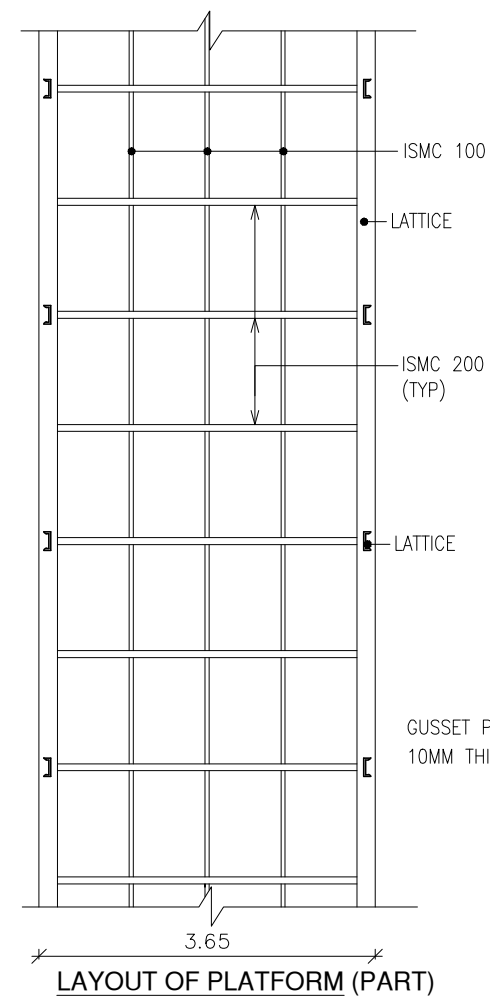


LAYOUT OF PLATFORM (PART)

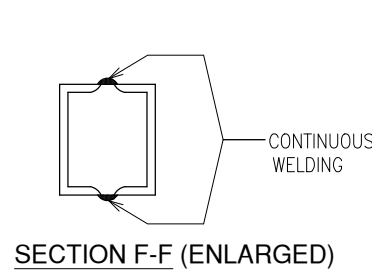


SECTION F-F (ENLARGED)

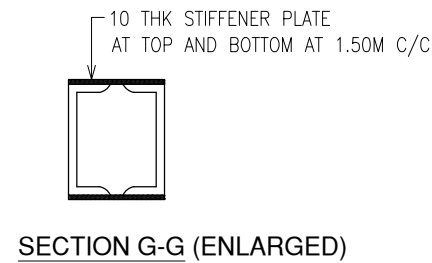


SECTION G-G (ENLARGED)

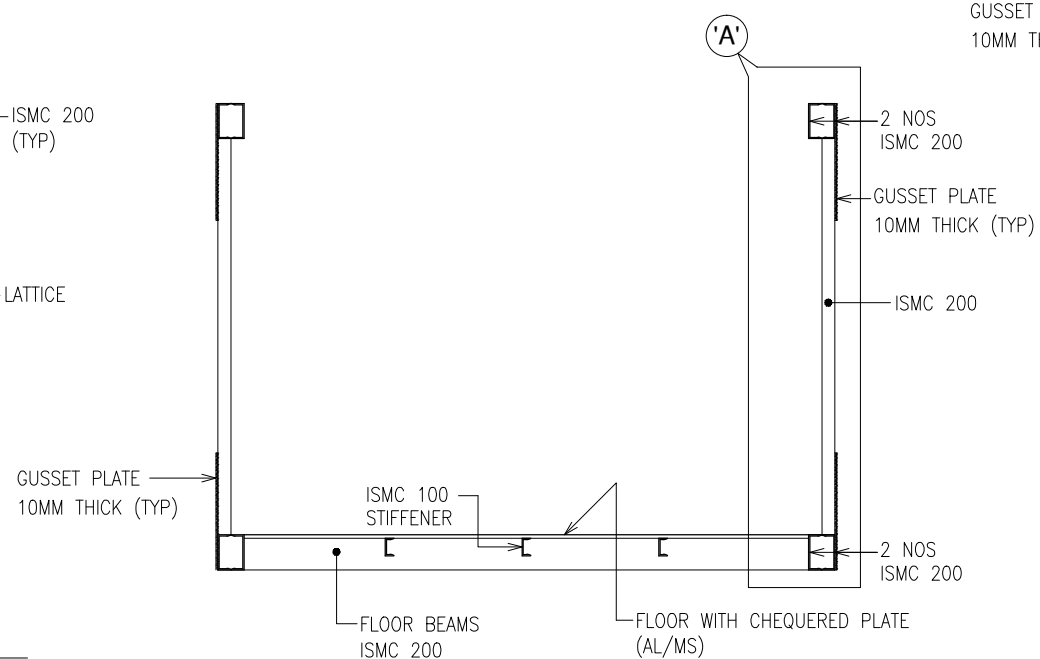

SECTION 1-1 (ENLARGED)

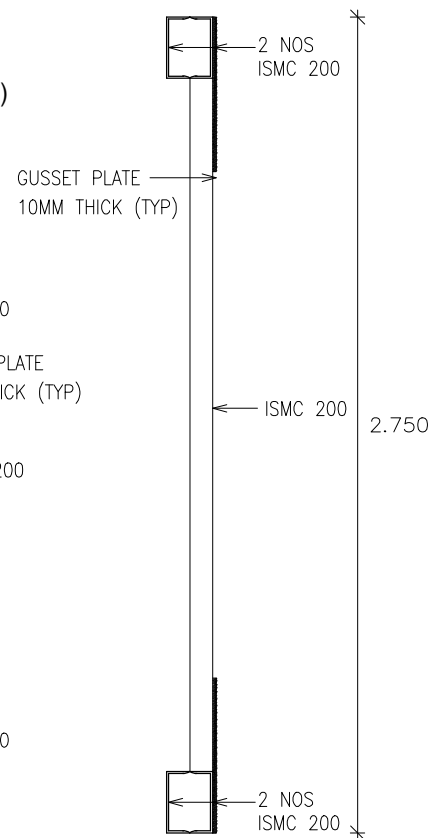


**DETAIL 'A' (ENLARGED)
(CIS OF LATTICE)**

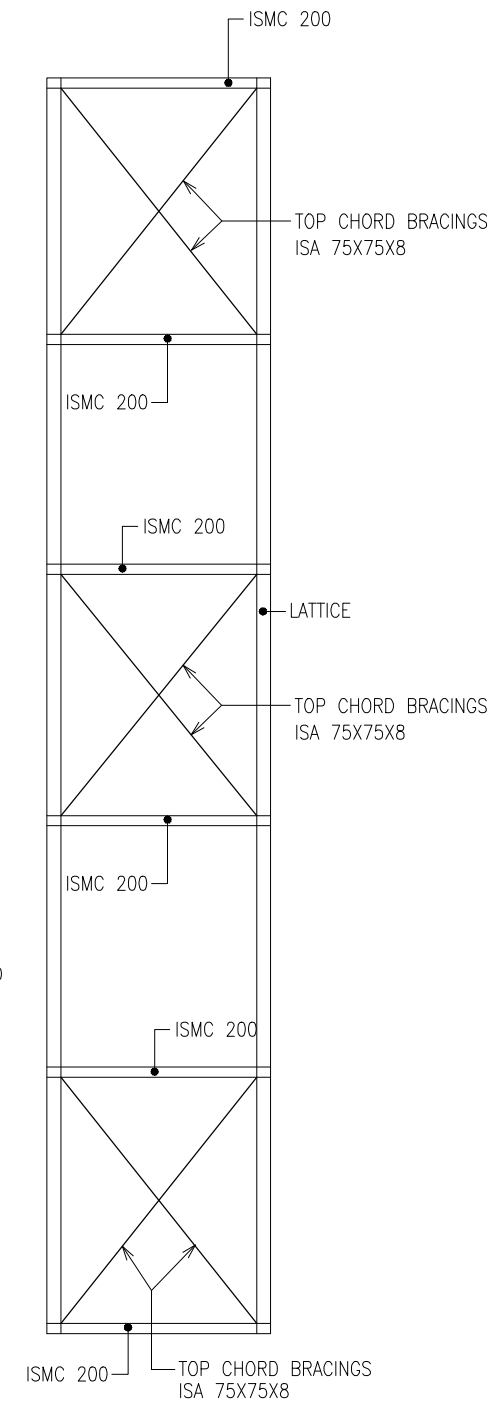

TOP FRAME DETAILS

NOTES:

1. ALL DIMENSIONS ARE IN METERS.
2. ALL CONNECTION ARE WITH CONTINUOUS WELDING UNLESS OTHERWISE SPECIFIED
3. ALL PLATES ARE 10MM THICK UNLESS OTHERWISE SPECIFIED.
4. LENGTH OF DIAGONAL MEMBERS, GUSSET PLATES, BRACING MEMBERS IS TO BE VERIFIED AT ACTUAL SITE
5. NO DIMENSION IS TO BE SCALED FROM THE DRAWING

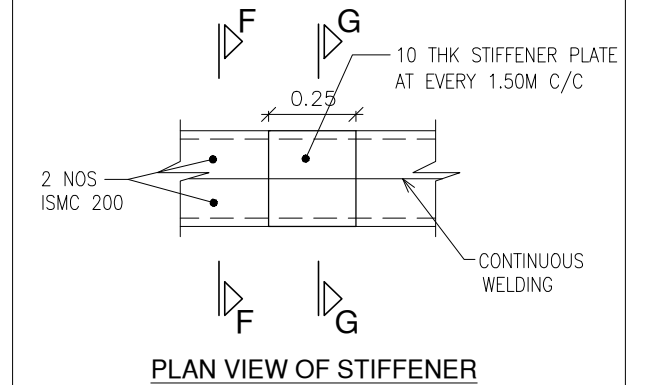

PLAN VIEW OF STIFFENER

B	23-01 2020	ADDITIONAL SECTIONS ADDED	AJR PAK	VN	SV
A	18-01 2020	REVISED AS MARKED AT SITE RELEASED FOR FABRICATION	MSK	VN	SV
O	01-01 2020	RELEASED FOR TENDERING	AJR PAK	VN	SV
REV	DATE	BRIEF RECORDS	DRN	CHKD	APRD

**ARULMIGU SUNDHARA MAHALINGAM
SWAMY and SANDHANA MAHALINGA
SWAMY THIRUKOIL,
SADHURAGIRI HILLS.**

PALA MARATHADI KARUPPANASAMY


**CONNECTING BRIDGE
LAYOUT AND DETAILS**

STRUCTURAL CONSULTANTS E.mail : svstruct@gmail.com
PH : +91 452 2620844
: +91 98428 20844


S. VISWANATHAN, M.E.,(STRUCT.),MCI.,FACCE(I),MISSET.,FIV.,
FIRST FLOOR, 14C, HH ROAD, CMR ROAD,
MADURAI - 625 009.

CAD2015\SADHURAGIRI HILLS\PLAN


SCALE 1 : 0.1 1 : 0.035	DRAWN MSK DEALT VN	NORTH	DWG. NO. 2302 SD-41
-------------------------------	-----------------------------	-------	-----------------------------------

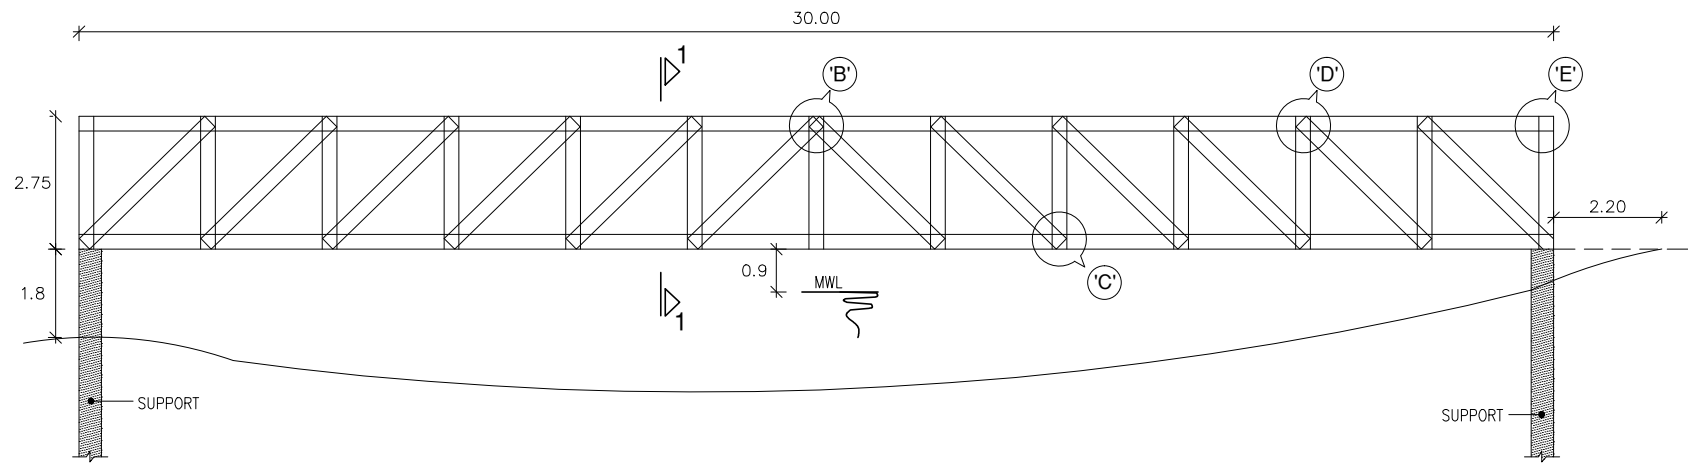


SANGILI PARAI

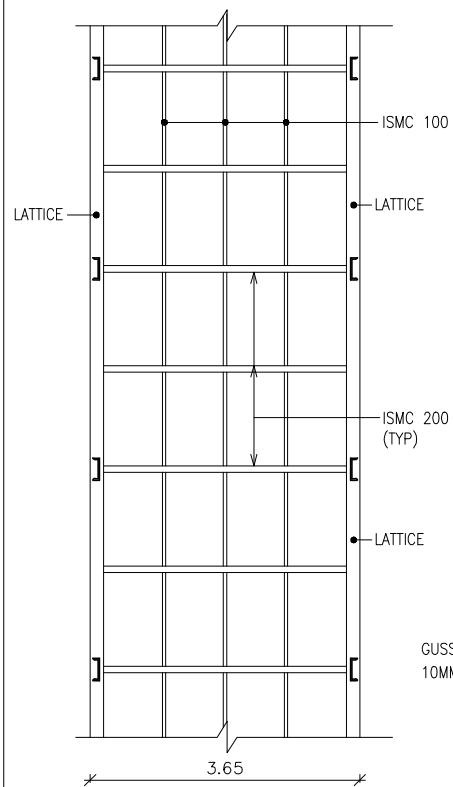


LAYOUT OF PLATFORM (PART)

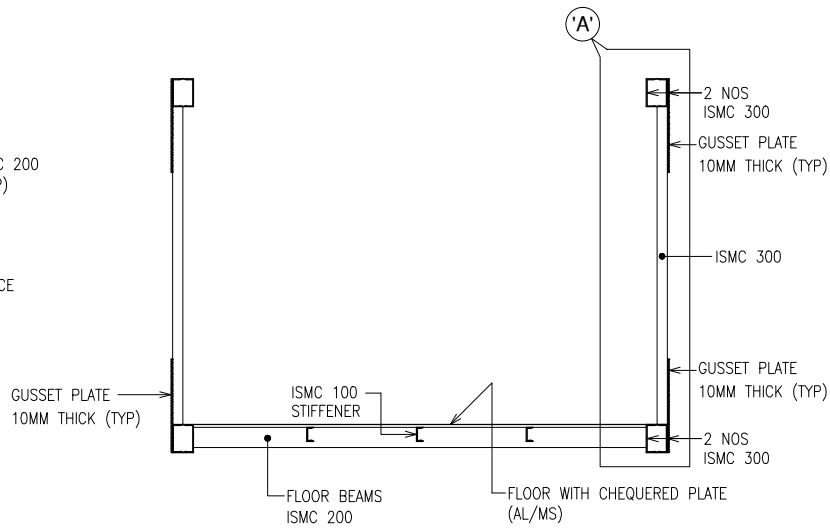

SECTION 1-1 (ENLARGED)

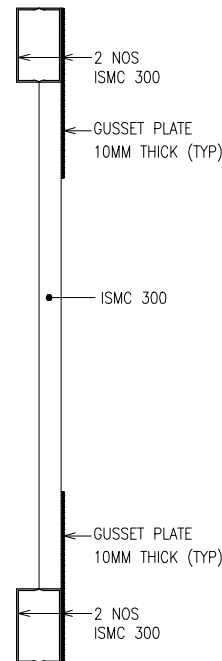


DETAIL 'A' (ENLARGED)
(CIS OF LATTICE)

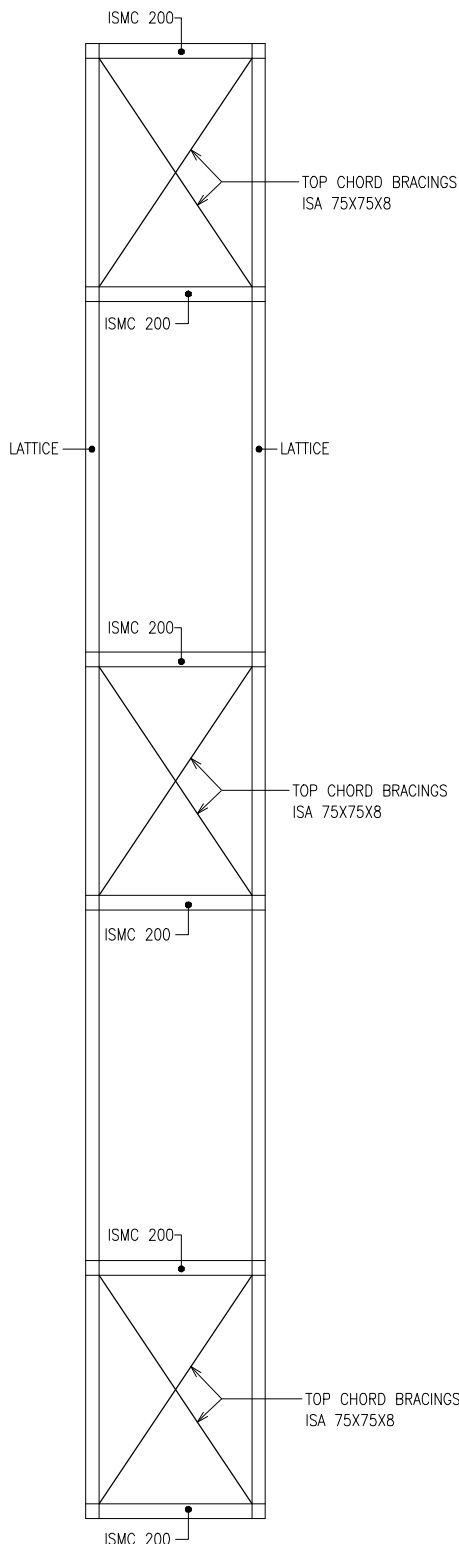


TOP FRAME DETAILS


- NOTES:
1. ALL DIMENSIONS ARE IN METERS.
 2. ALL CONNECTION ARE WITH CONTINUOUS WELDING UNLESS OTHERWISE SPECIFIED
 3. ALL PLATES ARE 10MM THICK UNLESS OTHERWISE SPECIFIED.
 4. LENGTH OF DIAGONAL MEMBERS, GUSSET PLATES, BRACING MEMBERS IS TO BE VERIFIED AT ACTUAL SITE
 5. NO DIMENSION IS TO BE SCALED FROM THE DRAWING

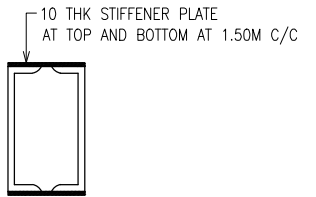

SECTION G-G (ENLARGED)

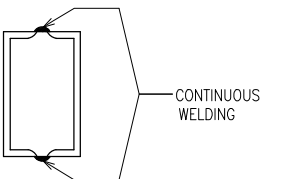

SECTION F-F (ENLARGED)

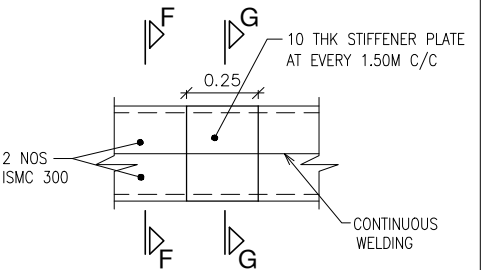

PLAN VIEW OF STIFFENER

B	23-01 2020	ADDITIONAL SECTIONS ADDED	AJR PAK	VN	SV
A	18-01 2020	REVISED AS MARKED AT SITE RELEASED FOR FABRICATION	MSK	VN	SV
0	01-01 2020	RELEASED FOR TENDERING	AJR PAK	VN	SV
REV	DATE	BRIEF RECORDS	DRN	CHKD	APRD

ARULMIGU SUNDHARA MAHALINGAM
SWAMY and SANDHANA MAHALINGA
SWAMY THIRUKOIL,
SADHURAGIRI HILLS.

SANGILI PARAI



CONNECTING BRIDGE
LAYOUT AND DETAILS

STRUCTURAL CONSULTANTS E.mail : svstruct@gmail.com
PH : +91 452 2620844
: +91 98428 20844


S. VISWANATHAN, M.E.,(STRUCT.),MCI.,FACCE(I),MISST.,FIV.,
FIRST FLOOR, 14C, HH ROAD, CMR ROAD,
MADURAI - 625 009.

CAD2015\SADHURAGIRI HILLS\PLAN


SCALE 1 : 0.1 1 : 0.035	DRAWN PAK DEALT VN	NORTH	DWG. NO. 2302 SD-11
-------------------------------	-----------------------------	-------	---------------------------

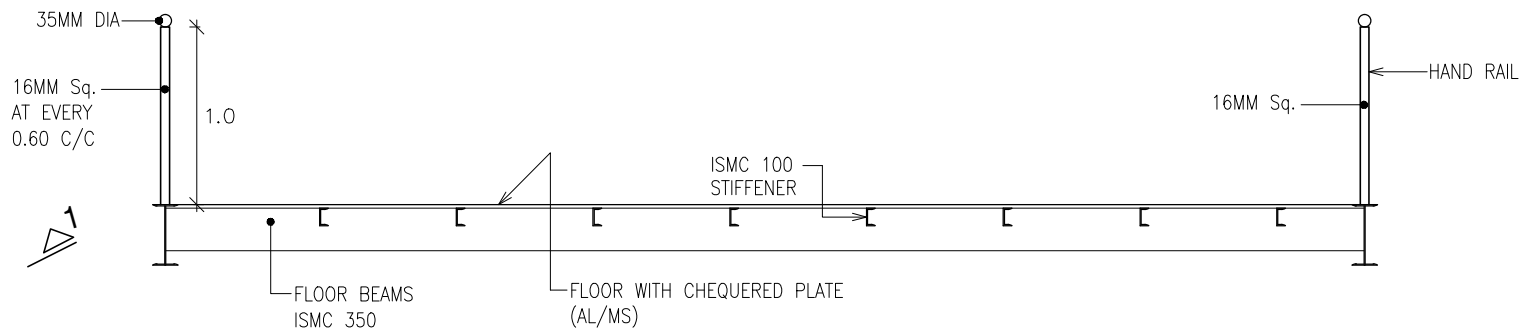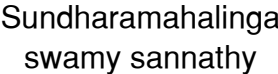

SCALE	DRAWN AJR	NORTH	DWG. NO. (B)
1 : 0.1			2302
1 : 0.035	DEALT VN		SD-61

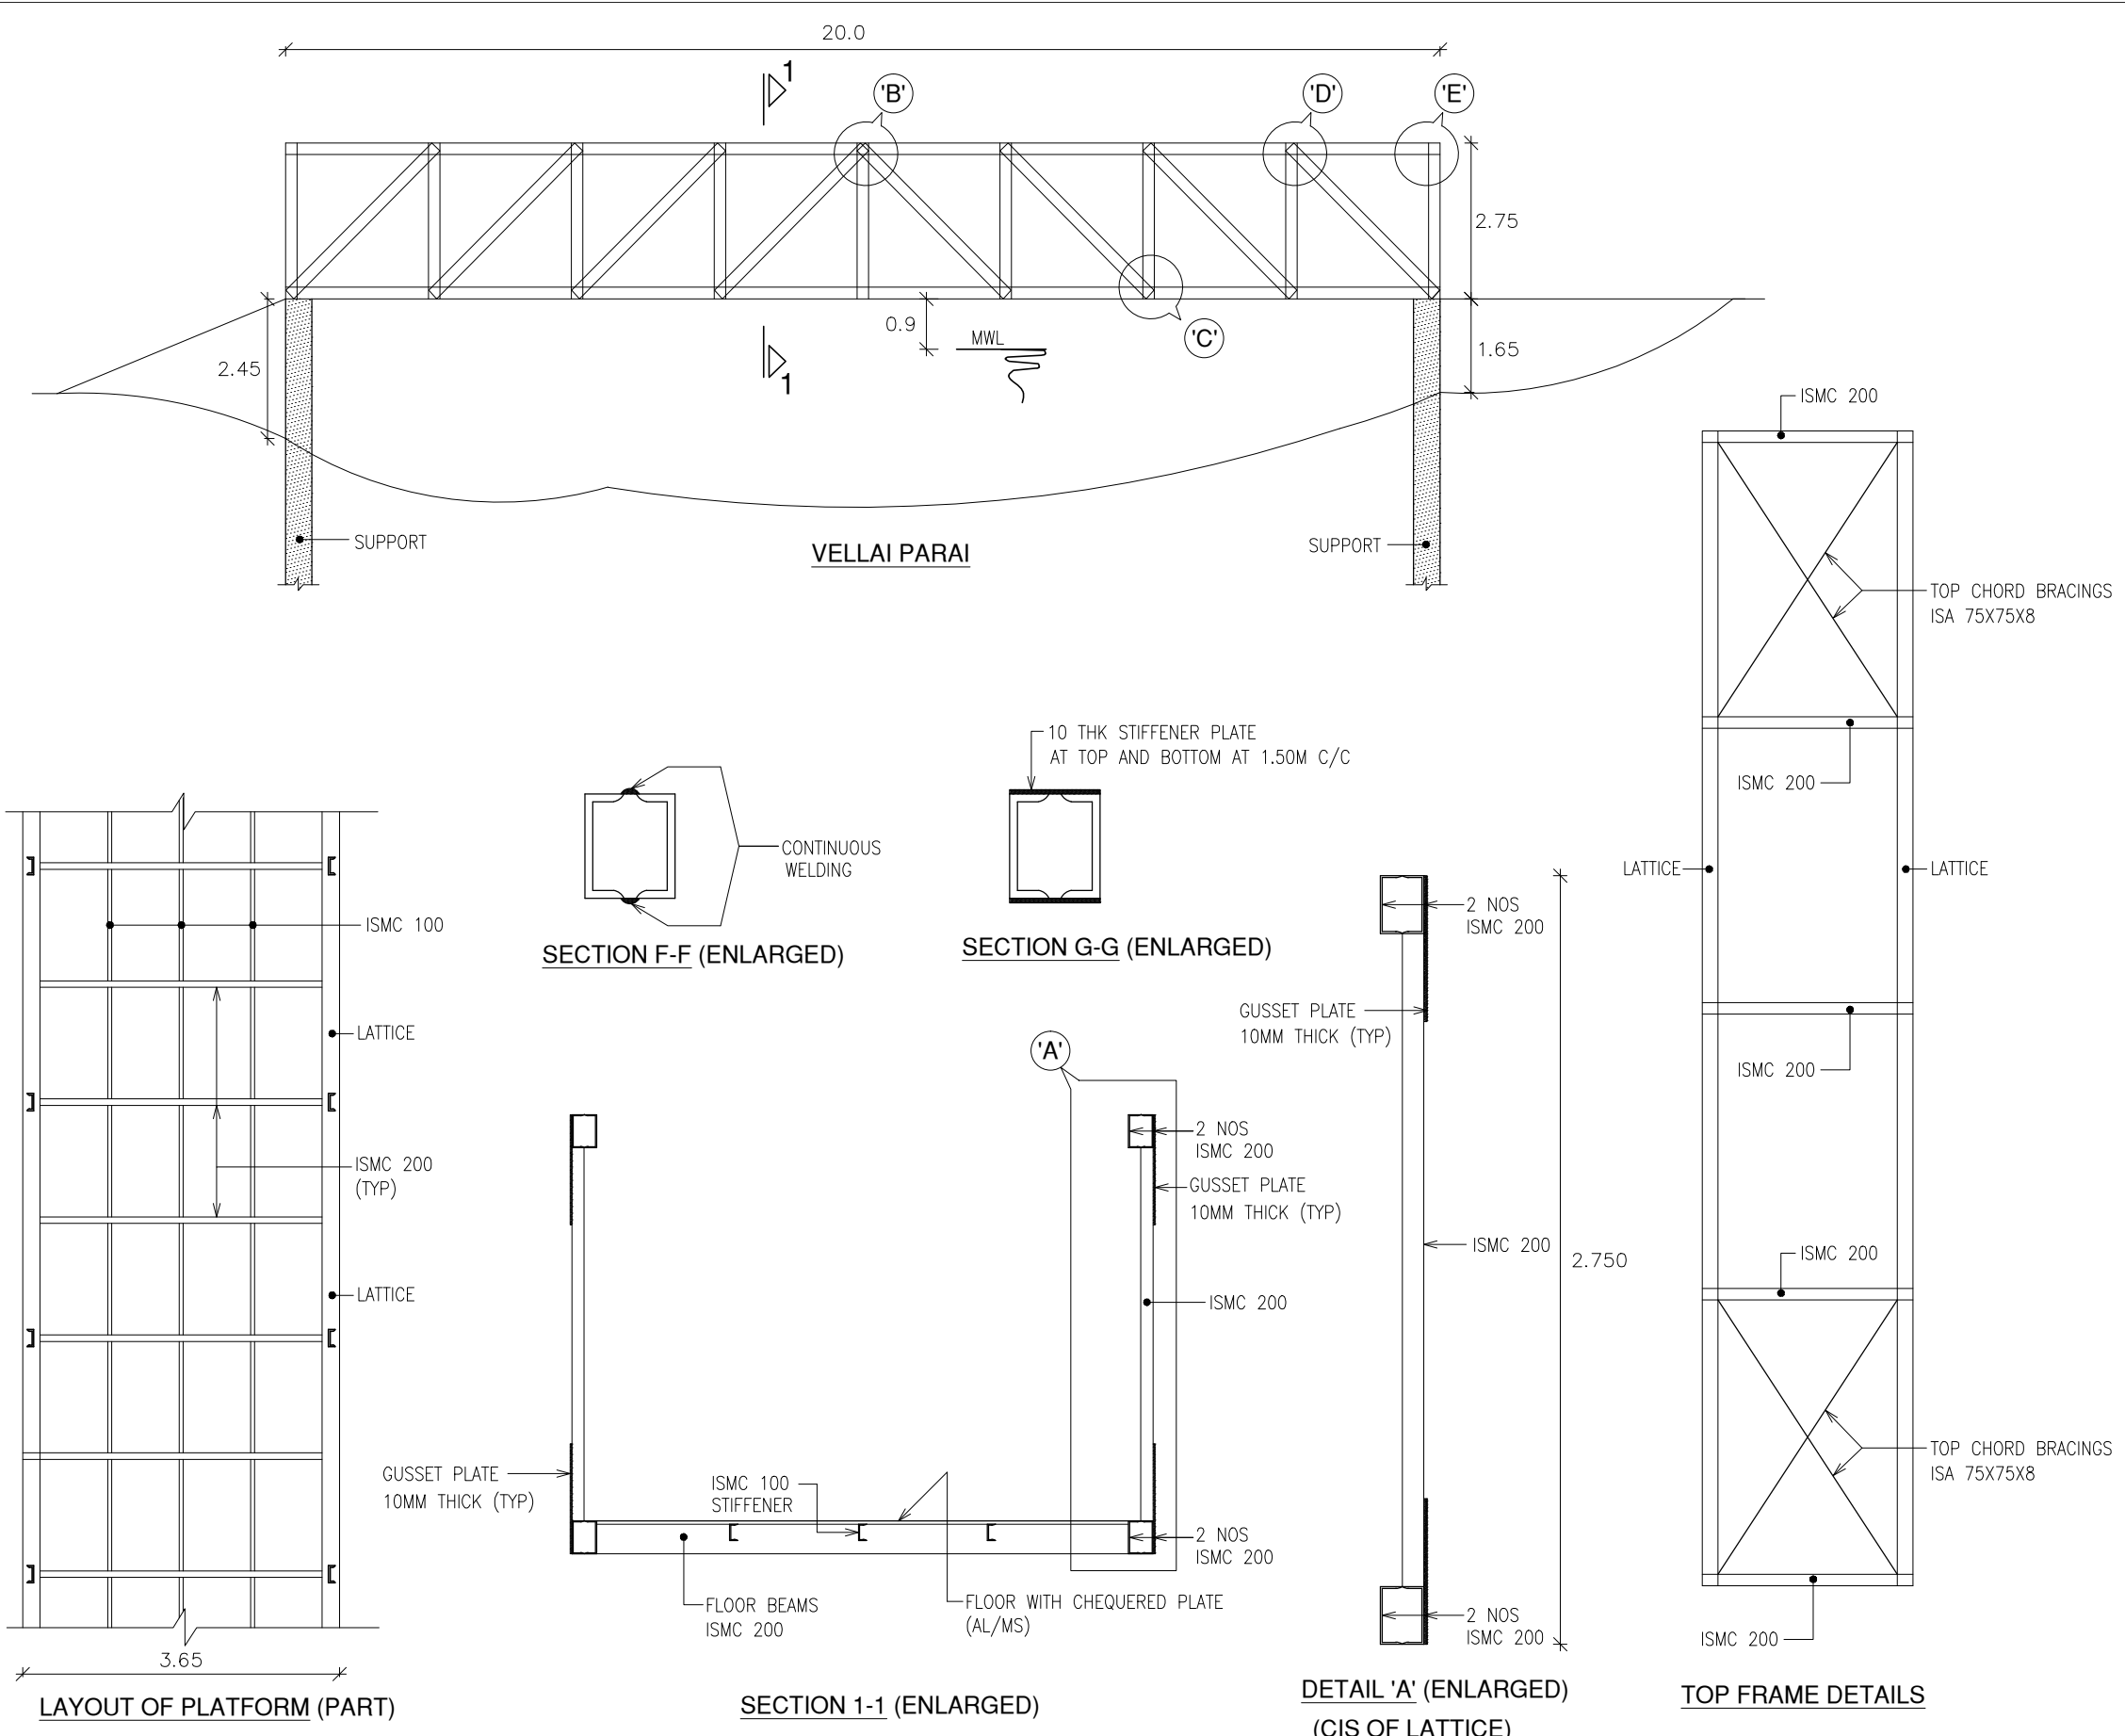

- NOTES:
1. ALL DIMENSIONS ARE IN METERS.
 2. ALL CONNECTION ARE WITH CONTINUOUS WELDING UNLESS OTHERWISE SPECIFIED
 3. ALL PLATES ARE 10MM THICK UNLESS OTHERWISE SPECIFIED.
 4. LENGTH OF DIAGONAL MEMBERS, GUSSET PLATES, BRACING MEMBERS IS TO BE VERIFIED AT ACTUAL SITE
 5. NO DIMENSION IS TO BE SCALED FROM THE DRAWING

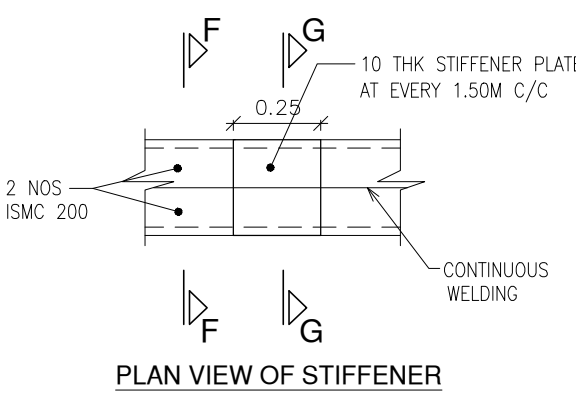

B	23-01 2020	ADDITIONAL SECTIONS ADDED	AJR PAK	VN	SV
0	18-01 2020	RELEASED FOR FABRICATION	AJR	VN	SV
REV	DATE	BRIEF RECORDS	DRN	CHKD	APRD

**ARULMIGU SUNDHARA MAHALINGAM
SWAMY and SANDHANA MAHALINGA
SWAMY THIRUKOIL,
SADHURAGIRI HILLS.**

VELLAI PARAI - CONNECTING BRIDGE

**CONNECTING BRIDGE
LAYOUT AND DETAILS**

STRUCTURAL CONSULTANTS E.mail : svstruct@gmail.com
PH : +91 452 2620844
: +91 98428 20844

S. VISWANATHAN, M.E.,(STRUCT.),MCI.,FACCE(I),MISSET.,FIV.,
FIRST FLOOR, 14C, HH ROAD, CMR ROAD,
MADURAI – 625 009.

CAD2015\SADHURAGIRI HILLS\PLAN

SCALE 1 : 0.1 1 : 0.035	DRAWN MSK DEALT VN	NORTH	DWG. NO. (A) 2302 SD-71
-------------------------------	-----------------------------	-------	--