


LAYOUT PLAN FOR BUS STAND AT KHUNDIYAN DISTT. KANGRA P

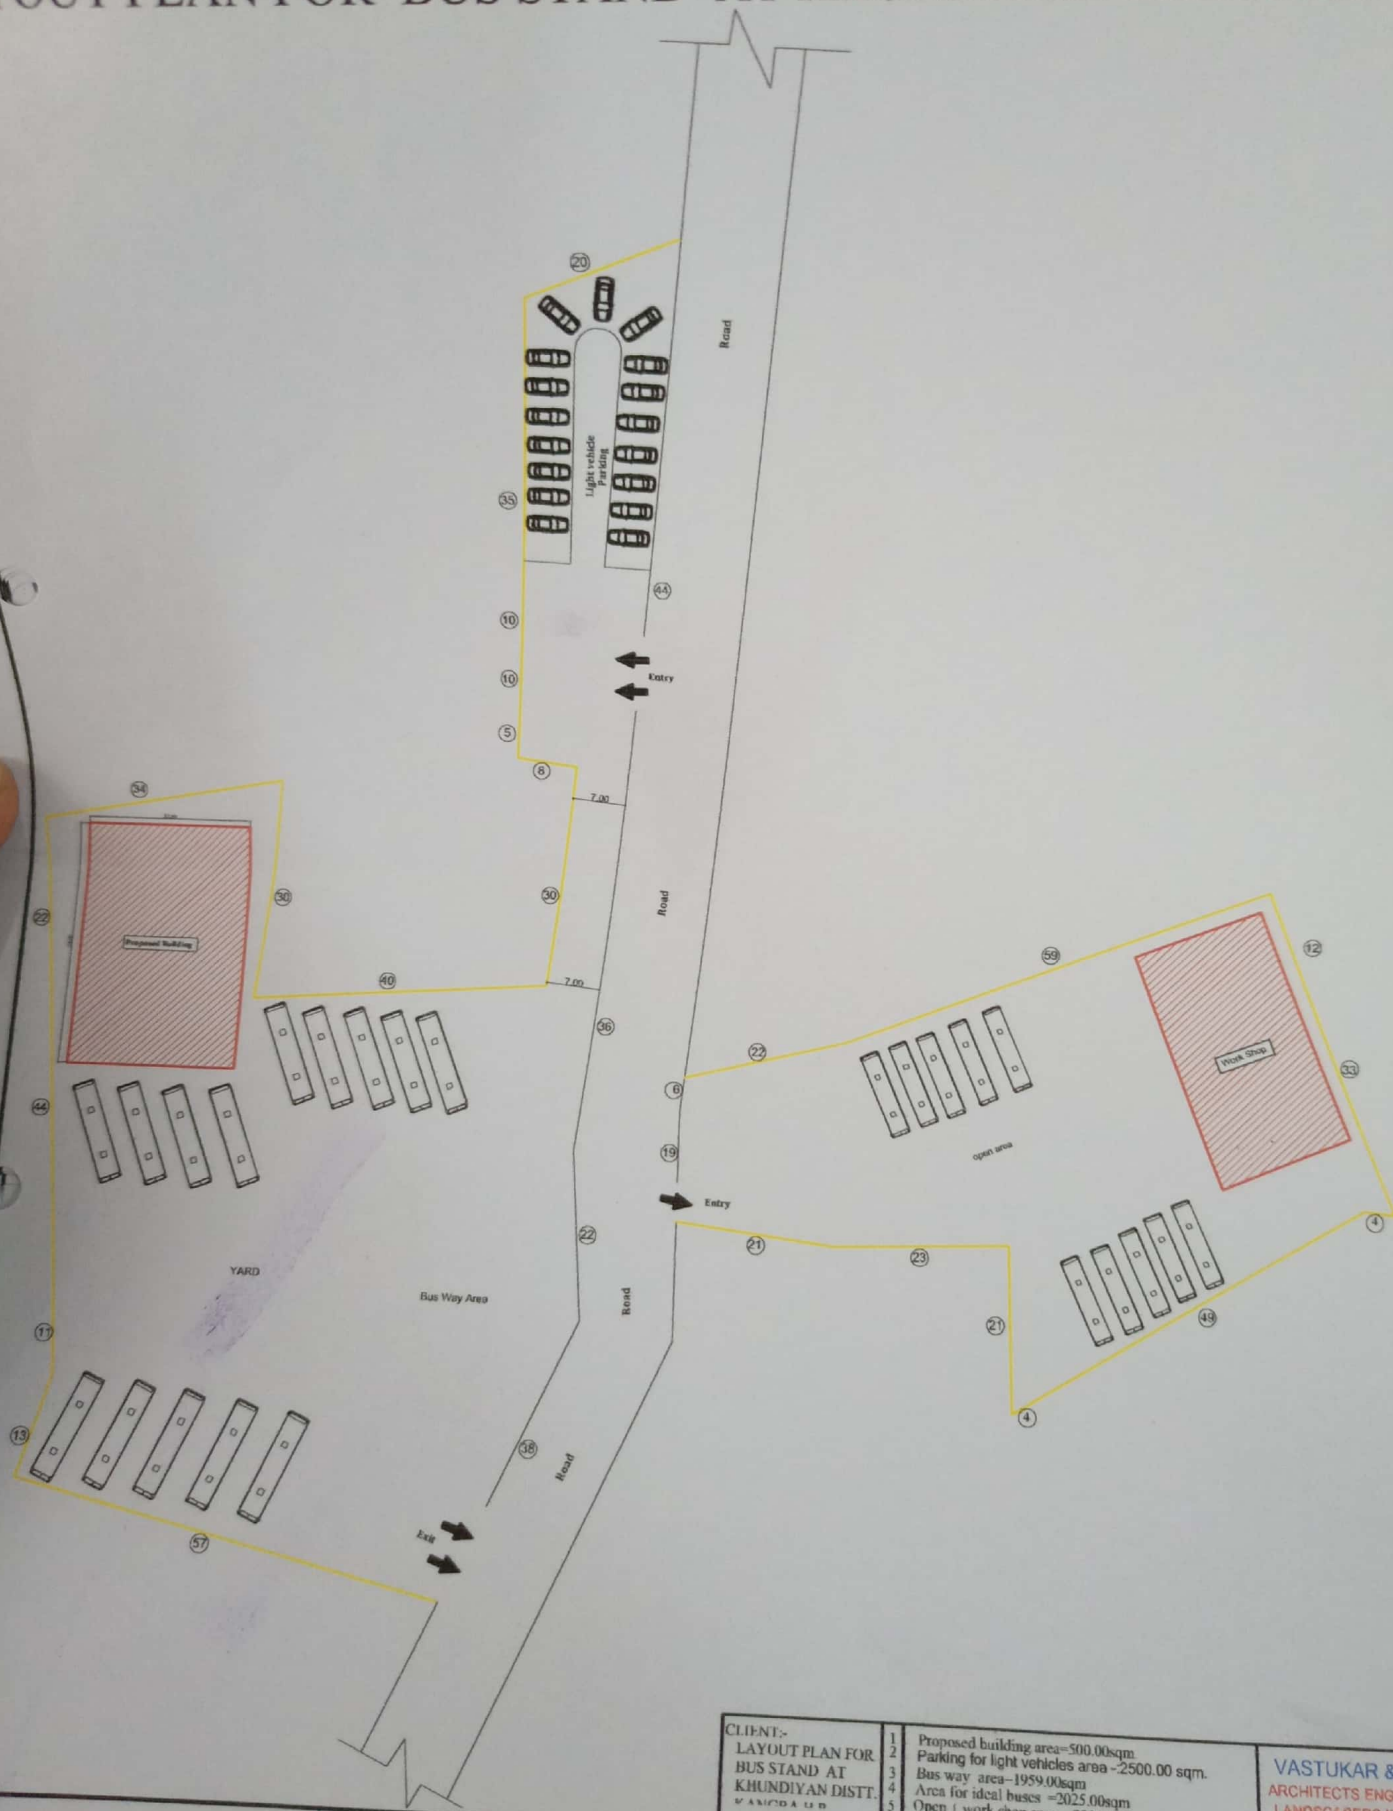

CLIENT:-
LAYOUT PLAN FOR
BUS STAND AT
KHUNDIYAN DISTT.
VASTUKAR & ASSOCIATES

1 Proposed building area=500.00sqm.
2 Parking for light vehicles area=2500.00 sqm.
3 Bus way area=1959.00sqm
4 Area for ideal buses =2025.00sqm
5 Open / work shop area =23311.00sqm

VASTUKAR & ASSOCIATES
ARCHITECTS ENGINEERS ESTIMATORS
LANDSCAPERS INTERIOR DESIGNER
CONTRACTOR & CONSULTANTS

Divisional Forest Officer
Dehra Forest Division

Regional Manager
HRTC, Dehra (H.P.)