

**CO-ORDINATES OF LAND**

1.	X=724934.2958	Y=3164714.3330
2.	X=725028.7187	Y=3164843.5007
3.	X=725069.0837	Y=3164813.9936
4.	X=724974.6607	Y=3164684.8258

S.No.	POCKET	AREA	SHAPE
1.	<b>FOREST DEPARTMENT</b>	<b>0.80 Ha.</b>	

NCRTC OFFICERS	
NAME / DESIGNATION	SIGNATURE
SUBODH KUMAR CPM/DLI	
SUNNY LATHER Dy. CE	
ANUJ DUTT AEN/CIVIL	

NATIONAL CAPITAL REGION TRANSPORT CORPORATION

**NATIONAL CAPITAL REGION TRANSPORT CORPORATION**

PROJECT: DELHI-GHAZIABAD-MEERUT RRTS CORRIDOR


DRAWING TITLE:-  
LAND REQUIRED FOR ENTRY EXIT OF NEW ASHOK NAGAR RRTS STATION

DRAWING NUMBER:- NCRTC/CPM-D/CE/DM-00/SPS/GAD/PLD/132	REV. R0
DRAWN BY:- KAPIL JOSHI	DATE:- 18.09.2019

**CO-ORDINATES OF LAND**

- X=721722.4452 Y=3163835.4867
- X=721792.4775 Y=3163835.1031
- X=721892.4671 Y=3163832.8083
- X=721993.0963 Y=3163825.2599
- X=722092.2753 Y=3163811.5499
- X=722190.7676 Y=3163791.6089
- X=722289.0091 Y=3163765.6749
- X=722383.8270 Y=3163737.7865
- X=722479.7099 Y=3163709.3182

- X=722474.0116 Y=3163690.1262
- X=722378.0751 Y=3163718.6104
- X=722283.6504 Y=3163746.4056
- X=722186.9369 Y=3163771.9640
- X=722089.4390 Y=3163791.7452
- X=721990.7855 Y=3163805.3931
- X=721892.9720 Y=3163812.7662
- X=721792.3152 Y=3163815.1037
- X=721722.3493 Y=3163815.4383

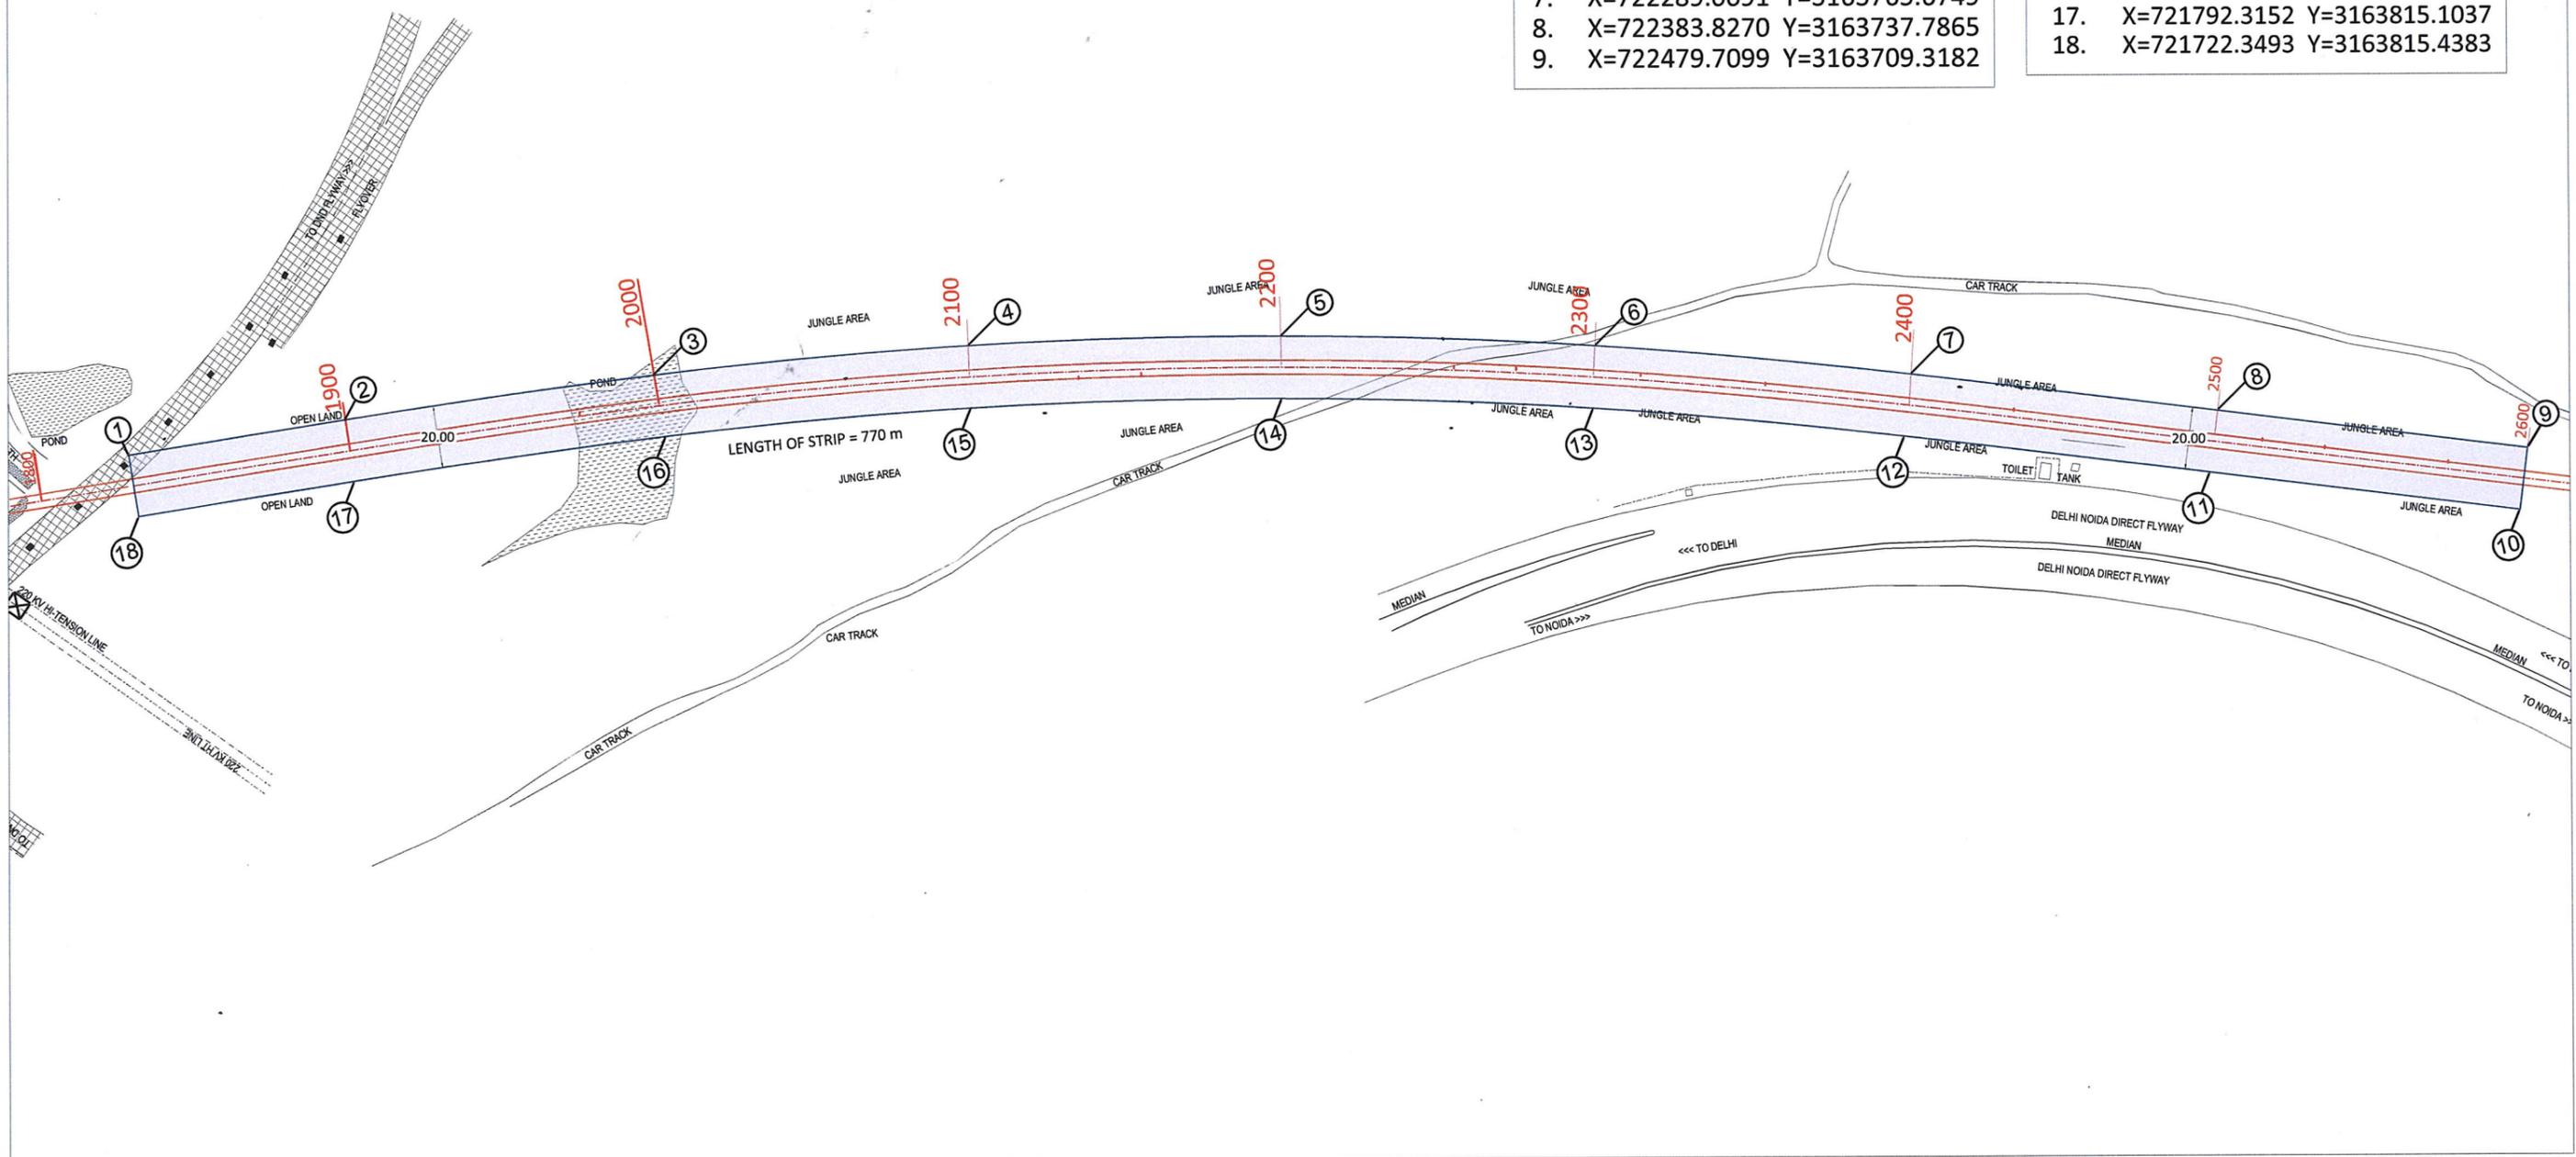

S.No.	POCKET	AREA	SHAPE
1.	FOREST DEPARTMENT	1.53 Ha.	

NCRTC OFFICERS	
NAME / DESIGNATION	SIGNATURE
SUBODH KUMAR CPM/DLI	
SUNNY LATHER Dy. CE	
ANUJ DUTT AEN/CIVIL	

		<b>NATIONAL CAPITAL REGION TRANSPORT CORPORATION</b>	
PROJECT: DELHI-GHAZIABAD-MEERUT RRTS CORRIDOR			
DRAWING TITLE:- LAND REQUIRED FOR MAIN ALIGNMENT CH : 1830 TO 2600			
DRAWING NUMBER:- NCRTC/CPM-D/CE/DM-00/SPS/GAD/PLD/403		REV. R0	
DRAWN BY:- KAPIL JOSHI		SHEET No:- 01/02	
		DATE:- 25.08.2020	


# DETAIL OF PROTECTED FOREST AREA KHICHRIPUR (TOTAL 1.86 Ha.)

S.No.	POCKET	AREA	SHAPE
1.	EDMC LAND	0.68 Ha.	
2.	I&FC LAND	1.18 Ha.	

## CO-ORDINATES OF LAND

1. X=726910.4788 Y=3167650.8960
2. X=726903.2011 Y=3167677.6963
3. X=726903.8766 Y=3167681.6573
4. X=726927.6405 Y=3167685.4882
5. X=726920.7560 Y=3167739.4365
6. X=726916.0743 Y=3167761.9387
7. X=726908.3676 Y=3167791.0075
8. X=726891.1212 Y=3167784.7192
9. X=726894.6634 Y=3167773.3511
10. X=726878.9011 Y=3167768.8197
11. X=726848.1992 Y=3167870.2841
12. X=726813.8885 Y=3167964.8335
13. X=726771.4773 Y=3168083.9382
14. X=726739.6695 Y=3168168.0087
15. X=726788.6299 Y=3168186.8055
16. X=726795.3696 Y=3168161.0074
17. X=726794.5308 Y=3168103.0081
18. X=726921.3618 Y=3167795.6678
19. X=726941.1790 Y=3167694.3350
20. X=726936.1209 Y=3167663.2570

# KHICHRIPUR

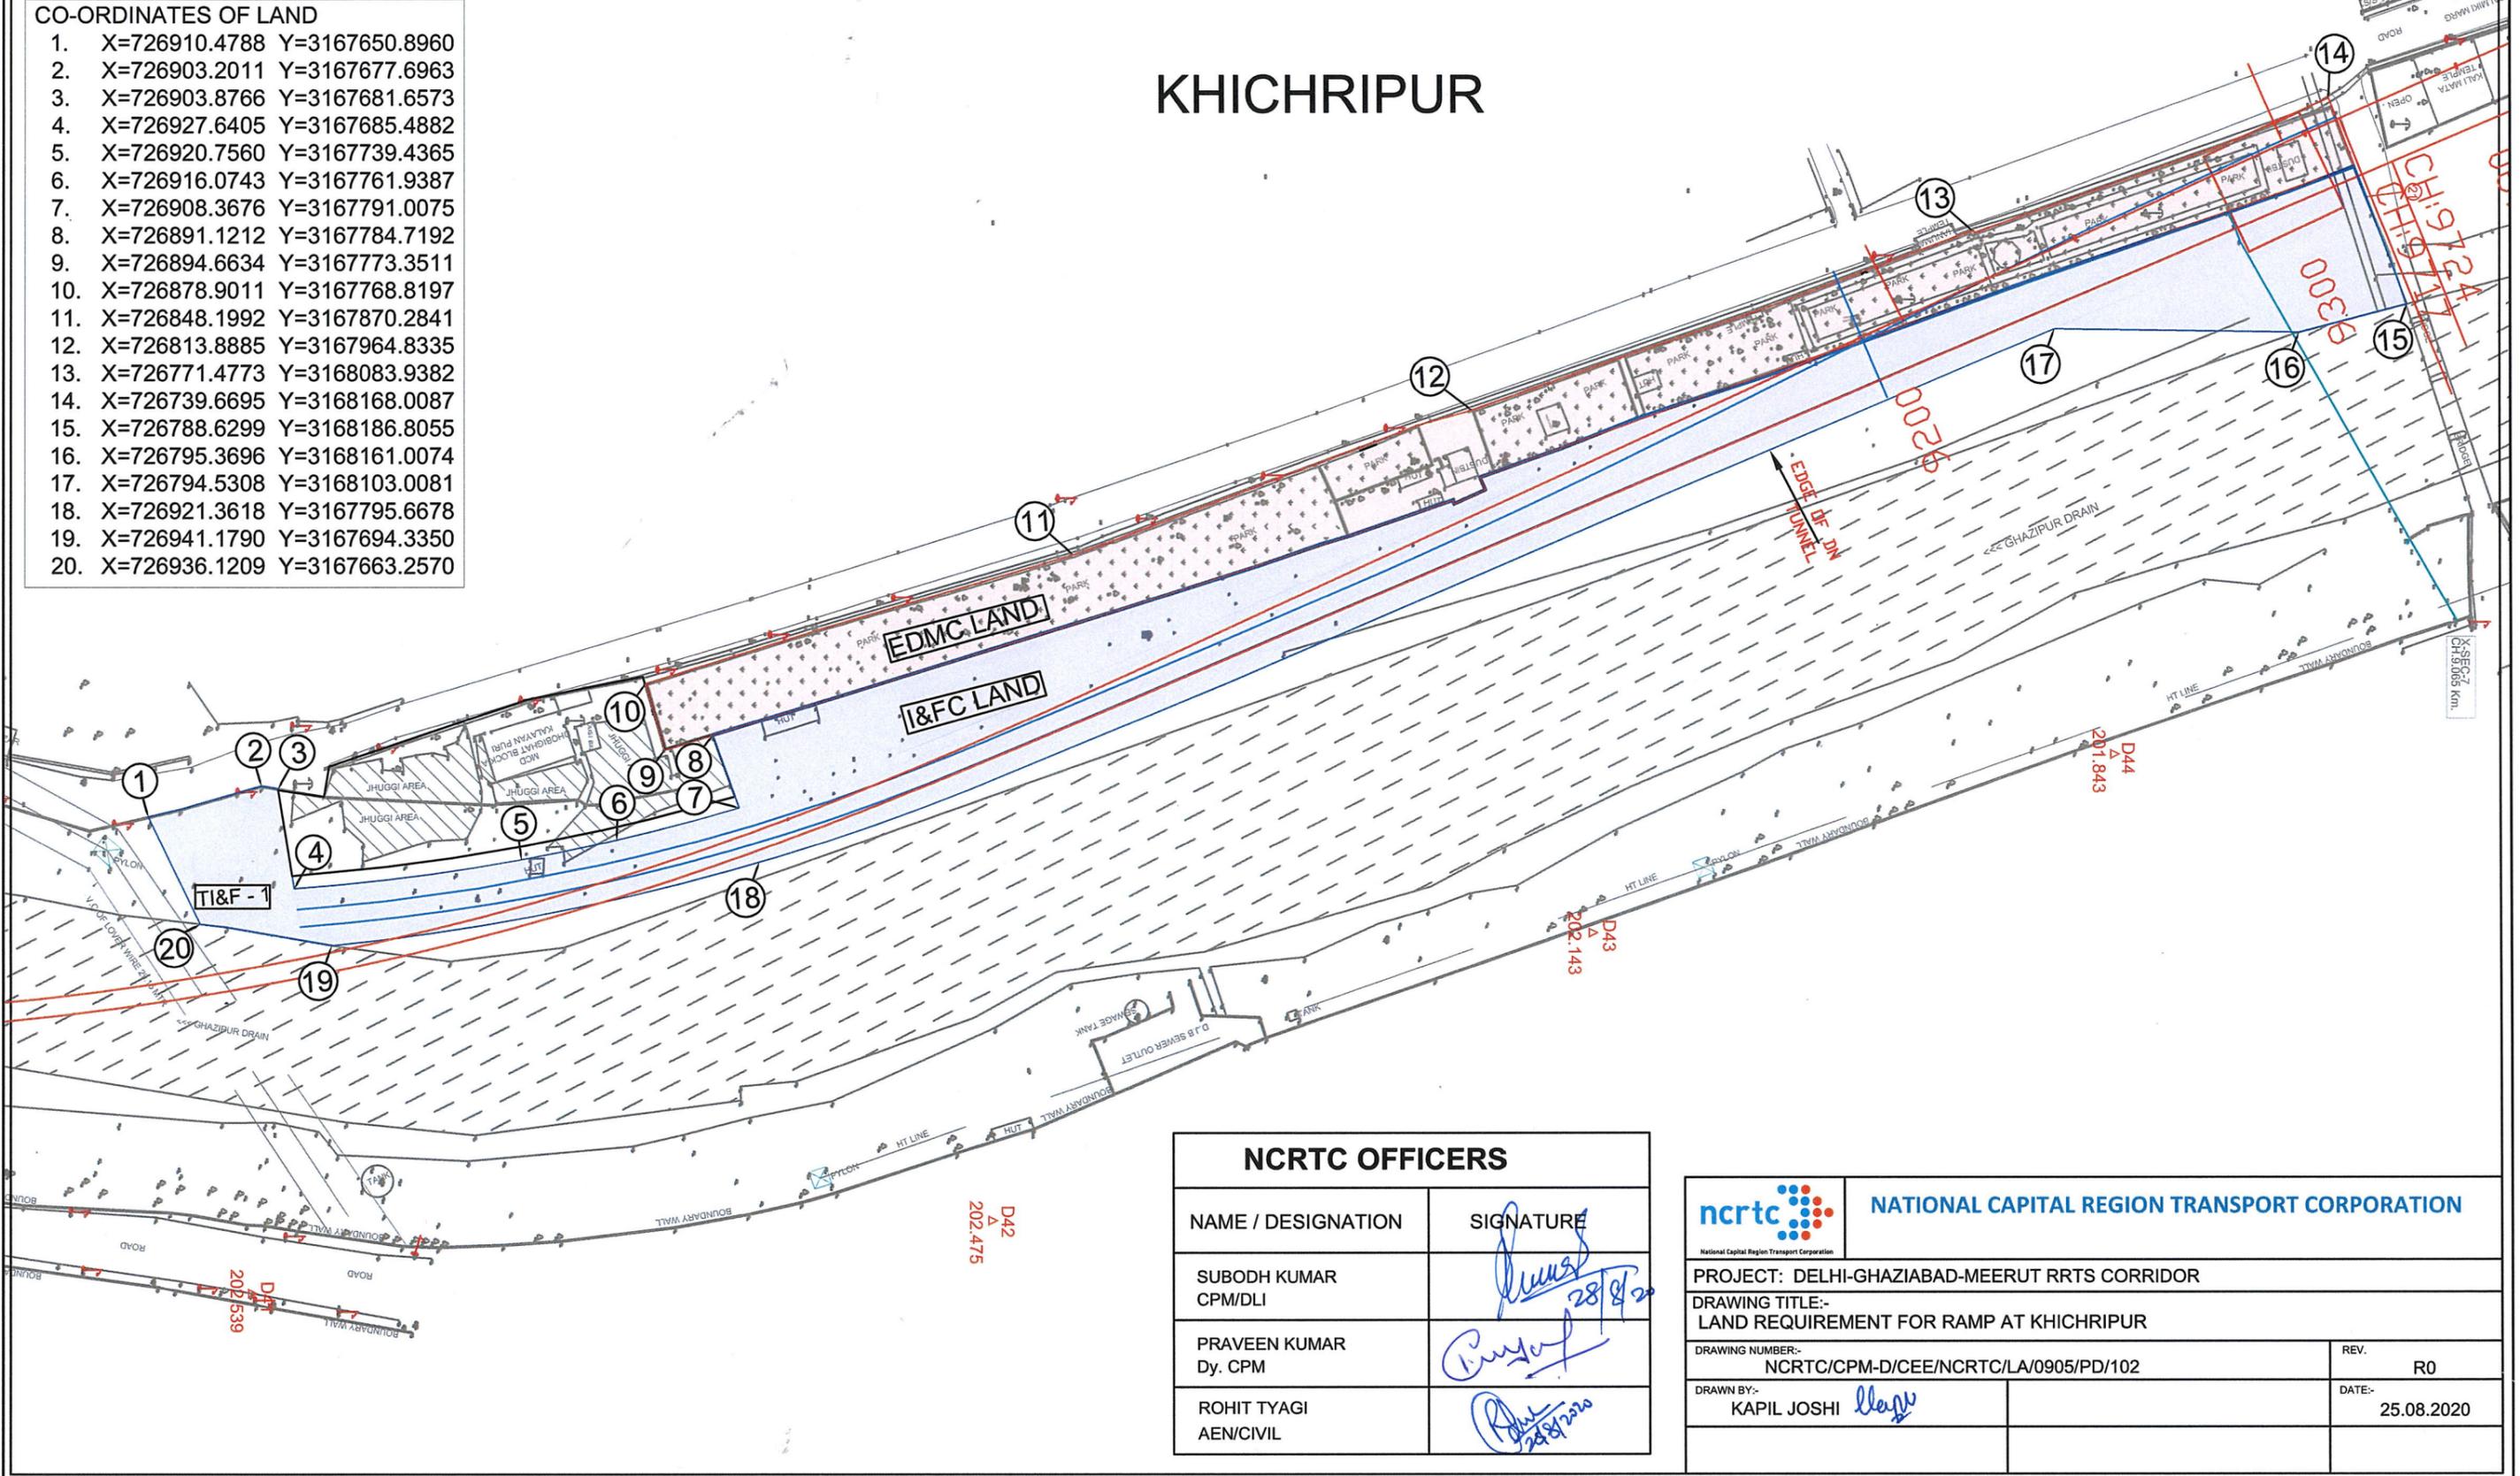

## NCRTC OFFICERS

NAME / DESIGNATION	SIGNATURE
SUBODH KUMAR CPM/DLI	
PRAVEEN KUMAR Dy. CPM	
ROHIT TYAGI AEN/CIVIL	



NATIONAL CAPITAL REGION TRANSPORT CORPORATION

PROJECT: DELHI-GHAZIABAD-MEERUT RRTS CORRIDOR

DRAWING TITLE:-  
LAND REQUIREMENT FOR RAMP AT KHICHRIPUR

DRAWING NUMBER:-  
NCRTC/CPM-D/CEE/NCRTC/LA/0905/PD/102

DRAWN BY:-  
KAPIL JOSHI

REV. R0

DATE:-  
25.08.2020