


BHARAT SANCHAR NIAGAM LIMITED, MEERUT

SLD- Plan

Section-1

CH-71.6

CH-92

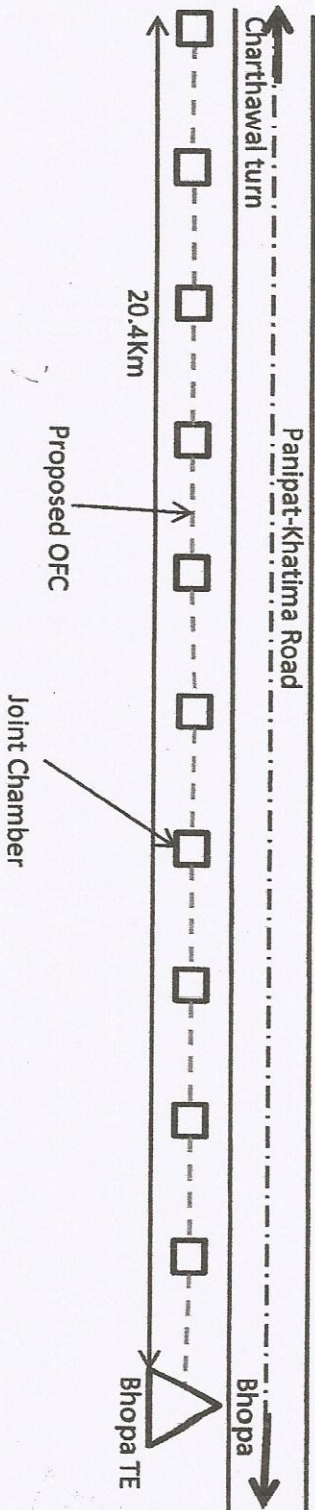

Length of OF cable laying= 20.39Km
 Length of 10 Joint cambers=0.010km
 Total length=20.4Km

Divisional Engineer
 Divisional Engineer
 Telecom Projects
 Meerut

मुख्य अभियंता
 Divisional Engineer
 दूरसंचार परियोजना
 Telecom. Projects
 भारत संचार निगम लिमिटेड
 BSNL, Meerut

Divisional Engineer
 Divisional Engineer
 दूरसंचार परियोजना
 Telecom. Projects
 भारत संचार निगम लिमिटेड
 BSNL, Meerut