


LAYOUT PLAN FOR CONSTRUCTION OF ROAD FROM KATHAR TO BAL SAROH (KUND KANYARI)
KM 1st RD 000 TO KM 3rd RD 1000 PWD(R&B) CONST. DIVISION-III JAMMU, DISTRICT JAMMU.

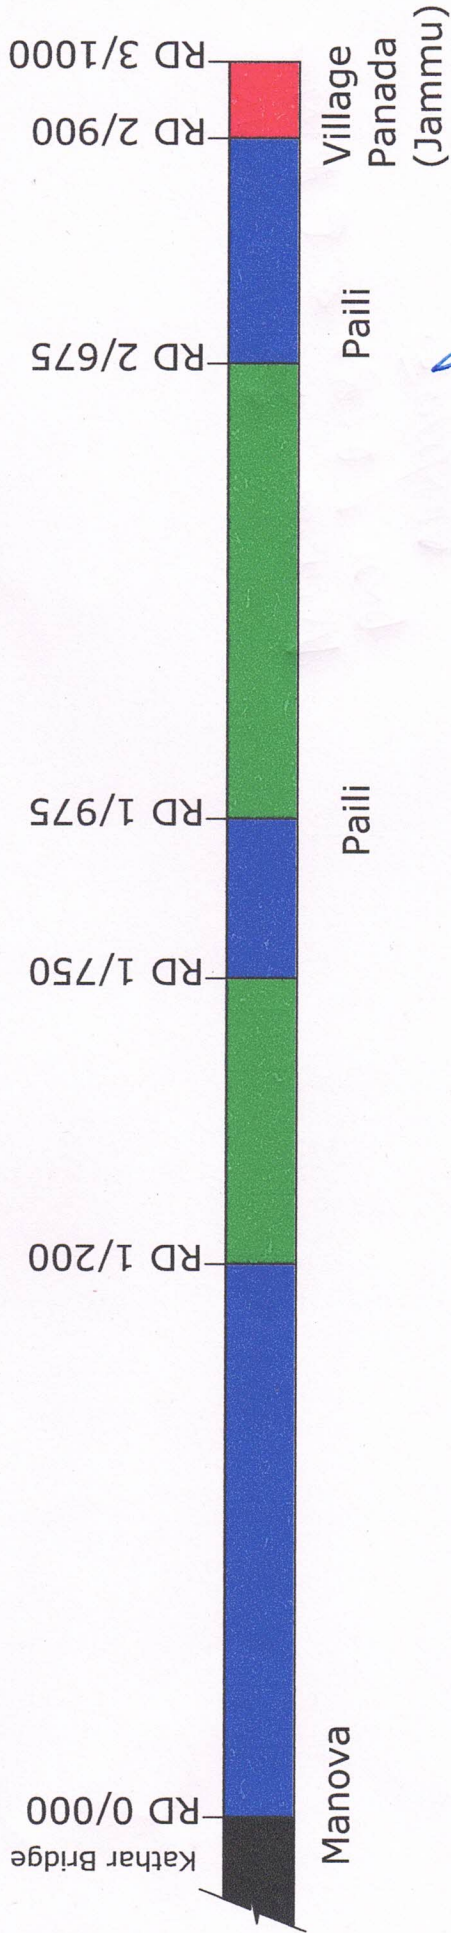

[Signature]
ASSISTANT EXECUTIVE ENGINEER
P.W.D. (R&B) SUB-DIVISION
AKHNOOR.

AREA DETAIL OF FOREST LAND		LENGTH X WIDTH	AREA
RD 1/200	TO 1/750	550M X 6 M	3300 M ²
RD 1/975	TO 2/675	700M X 6 M	4200 M ²
TOTAL - A			7500 M ² OR 0.75 HECTARE
AREA DETAIL OF PRIVATE LAND		LENGTH X WIDTH	AREA
RD 0/00	TO 1/200	1200M X 6 M	7200 M ²
RD 1/750	TO 1/975	225M X 6 M	1350 M ²
RD 2/675	TO 3/000	325M X 6 M	1950 M ²
TOTAL - B			10500 M ²
TOTAL AREA=A+B (7500+10500) = 18000 M ² OR 1.8000 HECTARE			

LEGEND:-

1.	FOREST LAND	
2.	PRIVATE LAND	
3.	OTHER ROAD	
4.	PROPOSED BRIDGE	