


Layout plan of Helipad at Shawala, Tehsil Nrewa Distt. Shimla H.P.

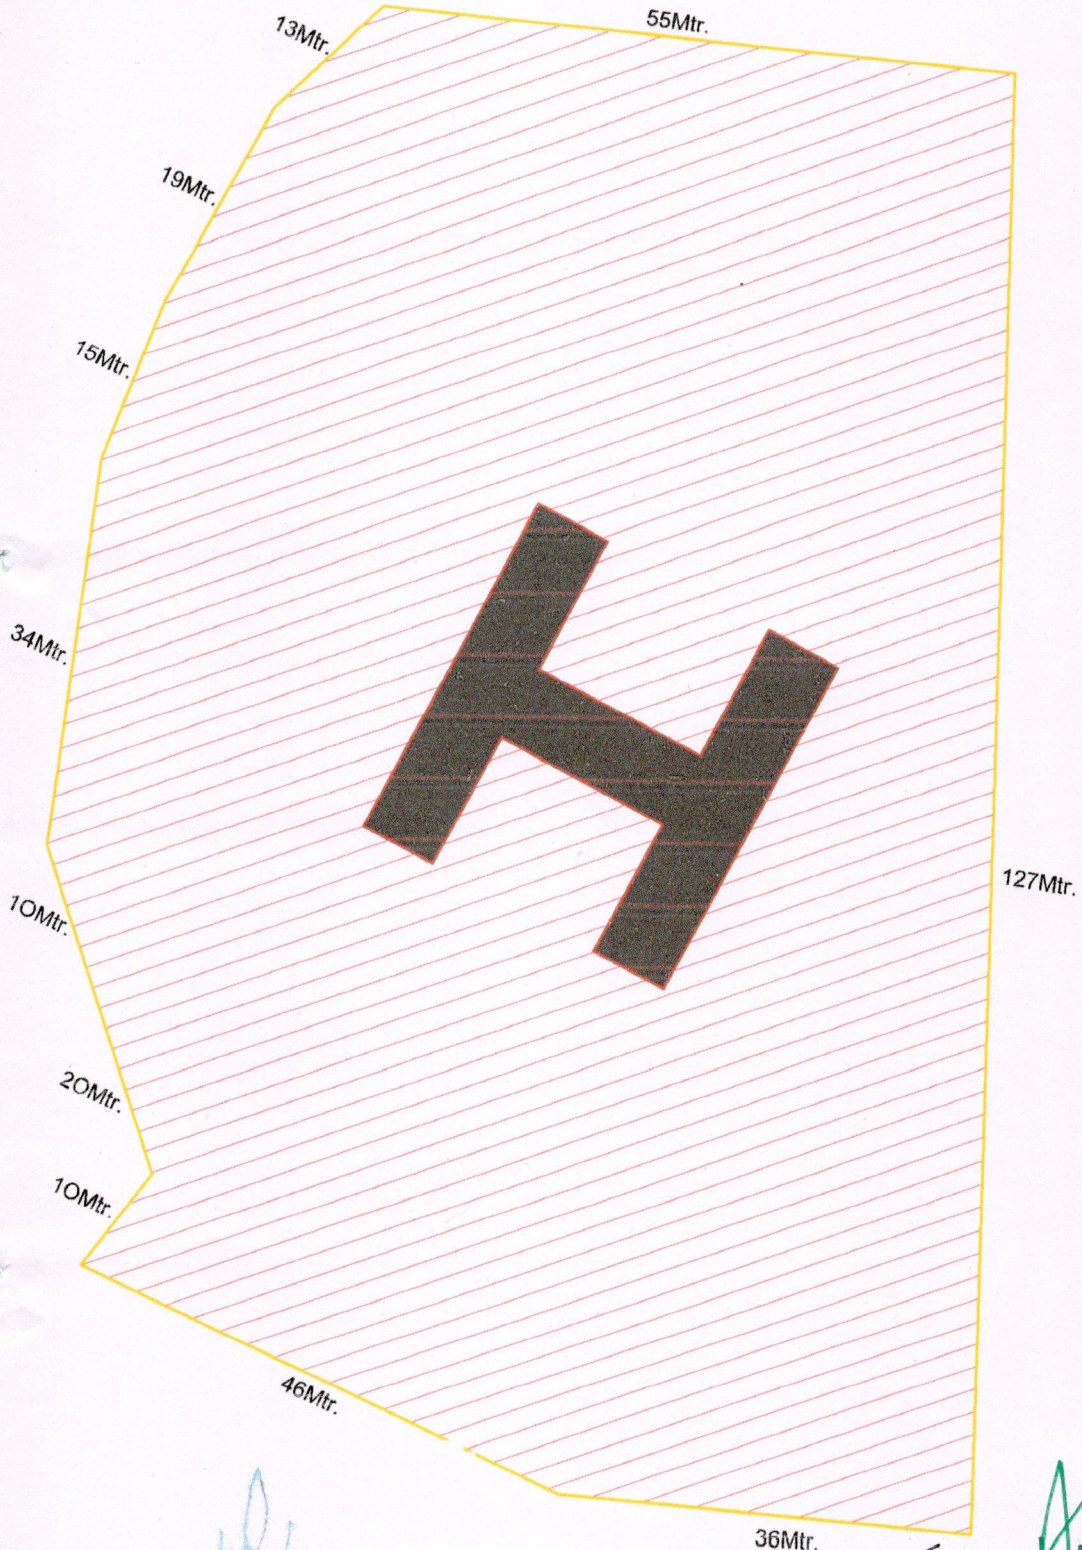

[Signature]
 Director,
 Tourism & Civil Aviation,
 Himachal Pradesh Shimla-9.

[Signature]
 Ch. *[Signature]*
 Divisional Forest Officer
 Chopal Forest Division

CLIENT:-	
Layout plan of Helipad at Shawala, Tehsil Nrewa Distt. Shimla H.P.	
Area-9889 Sqr.	
VASTUKAR & ASSOCIATES ARCHITECTS ENGINEERS ESTIMATORS LANDSCAPERS INTERIOR DESIGNER CONTRACTOR & CONSULTANTS	

[Signature]
 Dist. Tourism Dev. Office
 Distt. Shimla, Kasumpti
 Shimla-9