
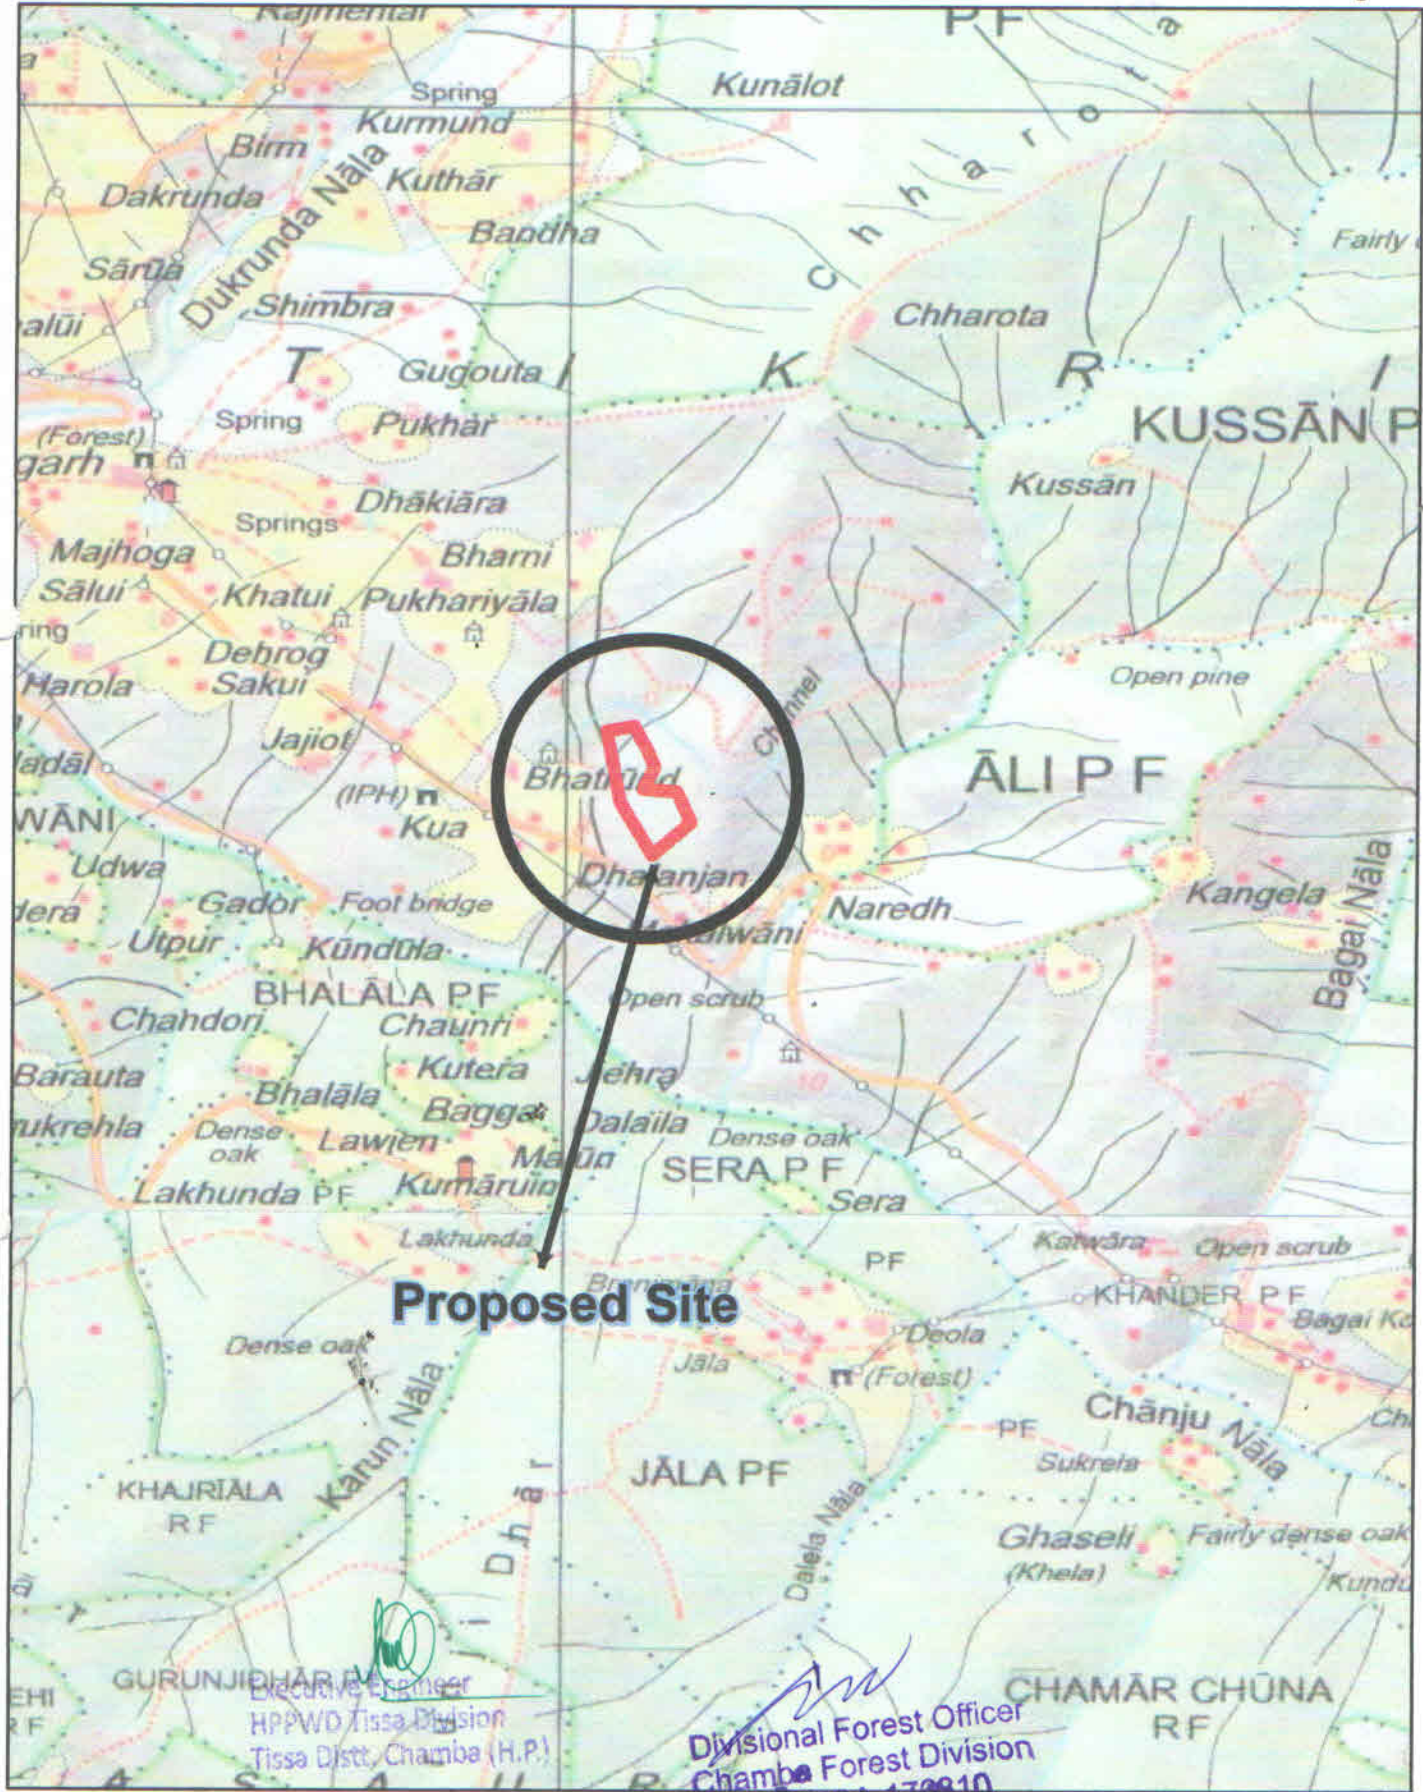


Toposheet:-

C/O Proposed Link Road Dhakyara to Bharni (7.30 Hect)

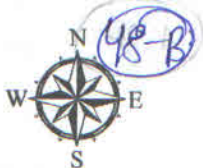

Proposed Site

Executive Engineer
HPPWD Tissa Division
Tissa Distt. Chamba (H.P.)

Divisional Forest Officer
Chamba Forest Division
CHAMBA-170810

Index



Scale 1.50000

Proposed Site

Toposheet NO :143W1,2