


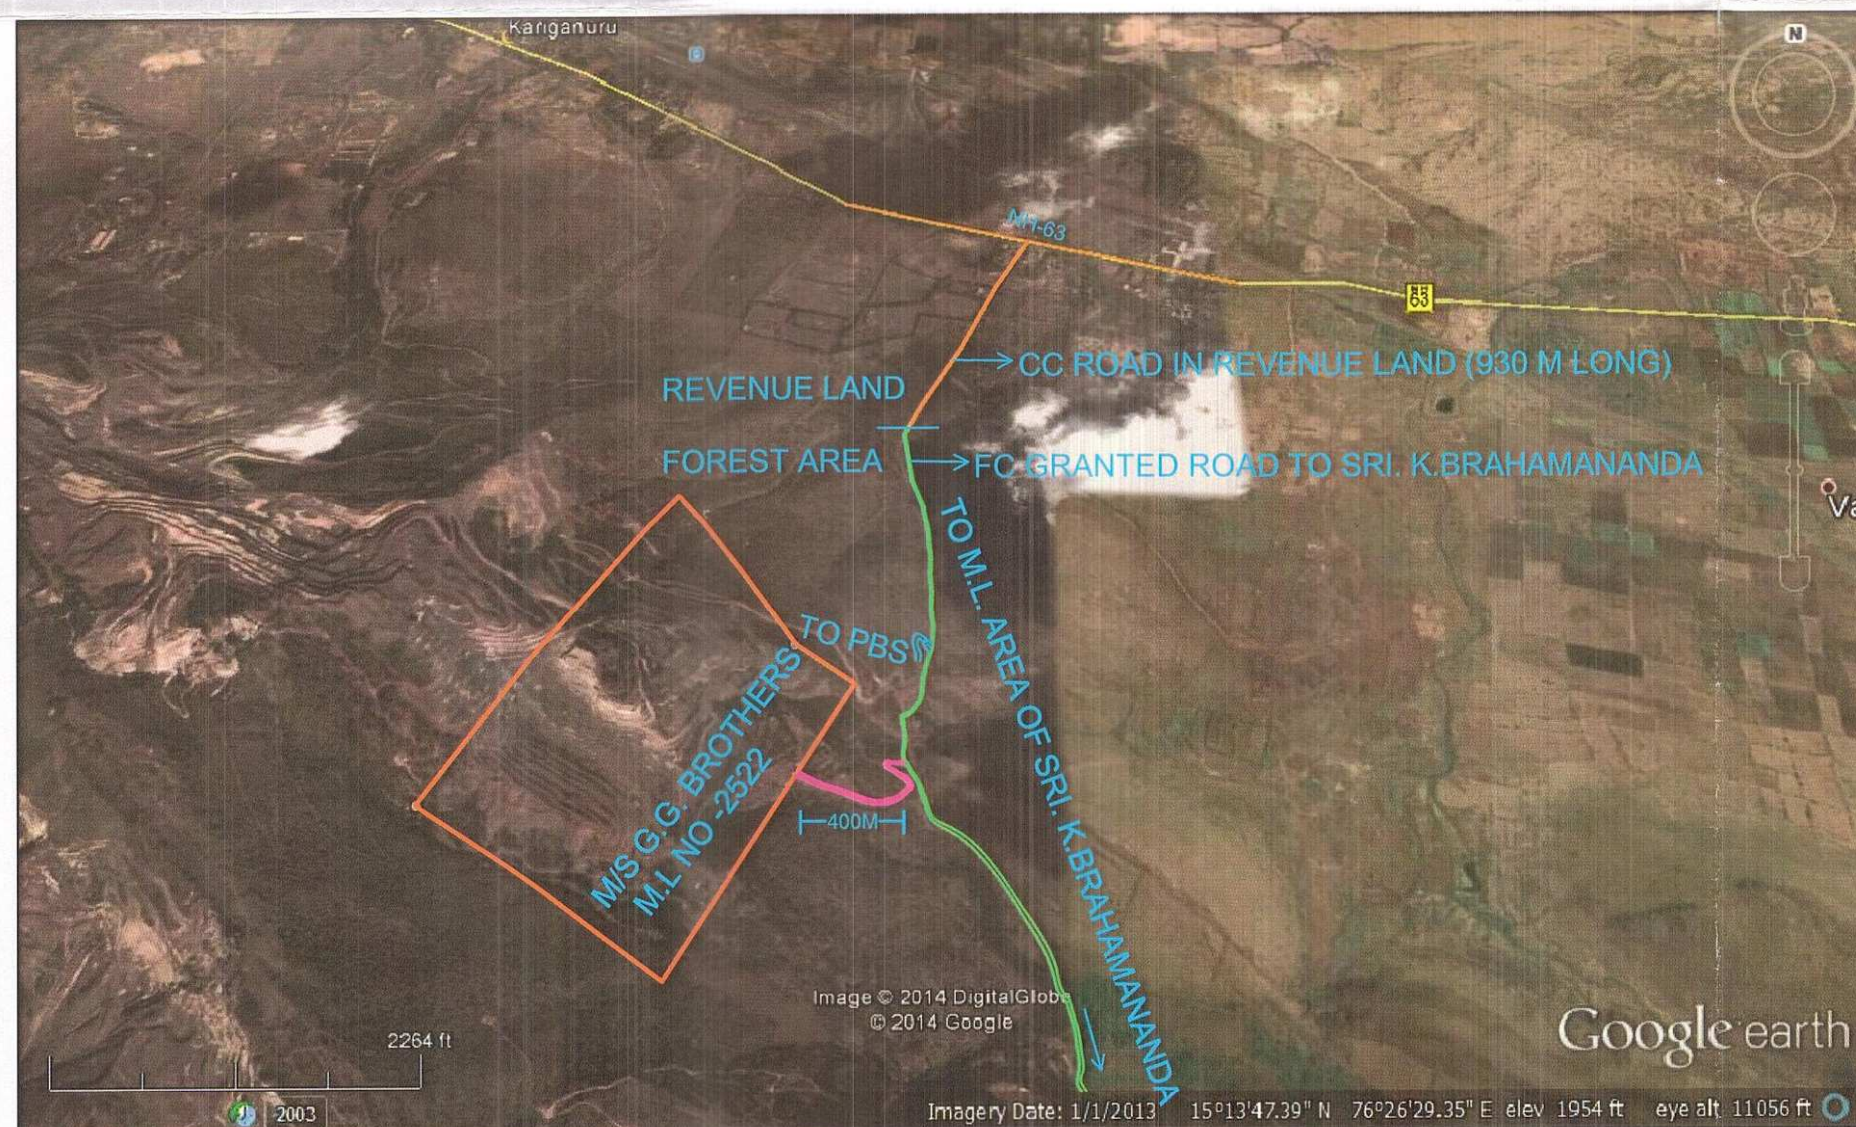

	EXISTING APPROACH ROAD IN FOREST AREA APPLIED FOR FC (0.45 Ha.)
	CEMENT CONCRETE ROAD IN REVENUE LAND (LENGTH- 930M)
	FC GRANTED ROAD FOR 2.725 Ha.TO SRI. K.BRAHAMANANDA

Proposed Road Details	Terrain	Length	Average Width	Area
R1 M.L. BOUNDARY TO GGB ENTRANCE BOARD	Plain/ Rolling	400 (m)	11.25 m	0.45 Ha.

Note: Length & Width of the approach road are as per the revised GPS co-ordinates to up-load KML file.

GPS READINGS OF PROPOSED EXISTING
APPROACH ROAD LENGTH. (400 Mts)

S.NO	LATITUDE	LONGITUDE
1	15°13'26.2"	76°26'19.3"
2	15°13'26.2"	76°26'20.5"
3	15°13'26.1"	76°26'21.5"
4	15°13'25.9"	76°26'22.5"
5	15°13'25.5"	76°26'23.5"
6	15°13'25.1"	76°26'24.4"
7	15°13'24.9"	76°26'25.3"
8	15°13'25.1"	76°26'26.2"
9	15°13'25.7"	76°26'26.9"
10	15°13'26.2"	76°26'27.5"
11	15°13'26.8"	76°26'27.5"
12	15°13'27.4"	76°26'27.1"
13	15°13'27.7"	76°26'26.4"
14	15°13'28.3"	76°26'25.9"
15	15°13'28.4"	76°26'26.6"
16	15°13'28.4"	76°26'27.2"
17	15°13'28.7"	76°26'27.5"

MAP DATUM : WGS- 84

ANNEXURE - XIVB

JAMBUNATHA IRON ORE & RED OXIDE MINE
M.L.NO.2522

LESSEE : M/s. GOGGA GURUSHANTHAIAH & BROS., HOSPET.

TITLE : GOOGLE MAP SHOWING EXISTING APPROACH
ROAD APPLIED FOR FOREST CLEARANCE

NOT TO SCALE

Certified that the above plan is correct to the best of our
knowledge. **For GOGGA GURUSANTHAIAH & BROS**

Partner