


TYPICAL X-SECTION OF CANAL OF AHMADI MINOR IRRIGATION PROJECT

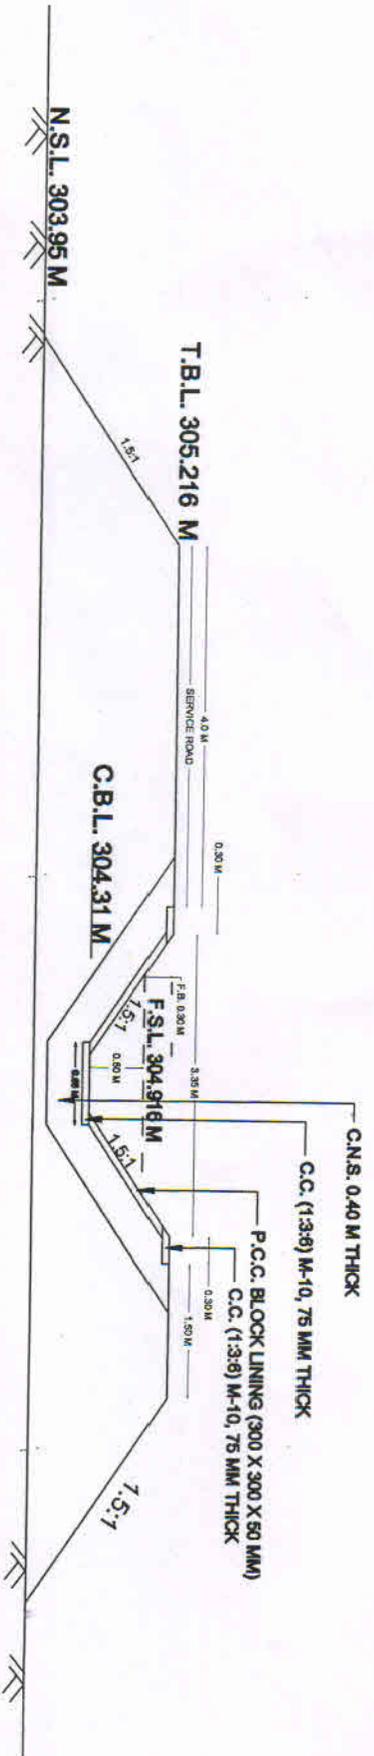

TYPICAL X-SECTION FROM RD 0 TO 1410 M OF RMC

GOVERNMENT OF RAJASTHAN
AHMADI MINOR IRRIGATION PROJECT
EXECUTIVE ENGINEER, WR DIVISION -II, BARAN
TYPICAL X- SECTION FROM RD 0 TO 1410 M OF RMC
SUBMITTED BY-
AEN WR SUB DN-III, BHANWARGARH
RECOMMENDED BY-
EXECUTIVE ENGINEER, WR DN -III, BARAN


एन. व्ही. को. गोयल
 अतिरिक्त अभियन्ता
 जल संसाधन सेक्टर III, बरान