


Toposheet :- C/O Car Parking near Devi Saran House Shiv Nagar
Majiath in Word No-7 Shimla.

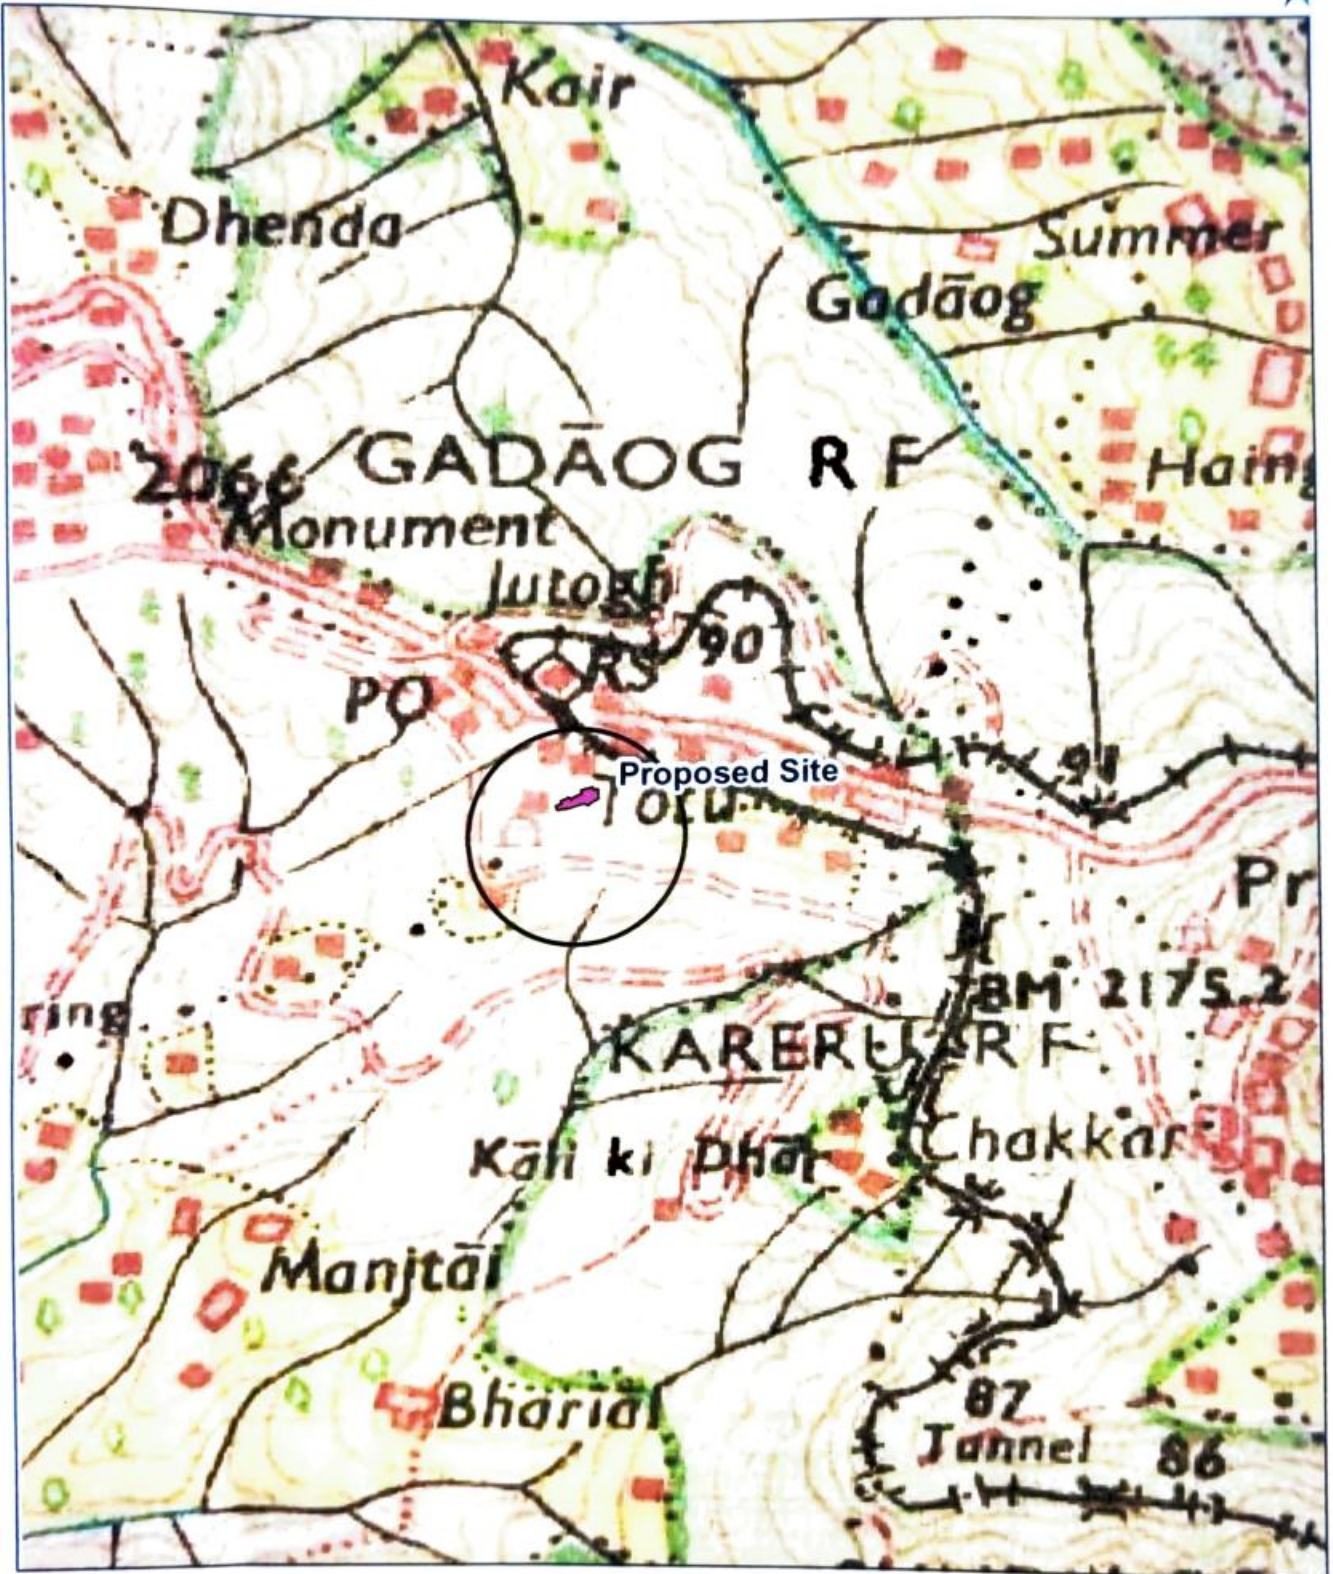

INDEX

Proposed Site

Scale

TopoSheet no 53E/4

1:50000

65

Divisional Forest Officer
Shimla Division
Shimla - 171002 (HP)

Executive Engineer
Roads & Building Deptt
M.C. SHIMLA