


KERALA STATE ELECTRICITY BOARD LIMITED - UPPER SENGULAM HYDRO ELECTRIC PROJECT


REQUIREMENT OF FOREST LAND AT SENGULAM

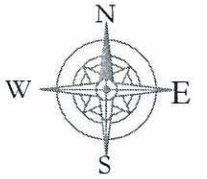

FOREST DIVISION - MUNNAR
FOREST RANGE - MUNNAR
VILLAGE - KUNJITHANNY
TALUK - DEVIKULAM
PANCHAYATH - VELLATHOOVAL

NOTE

1. All dimensions are in meters
2. Scale - 1:750

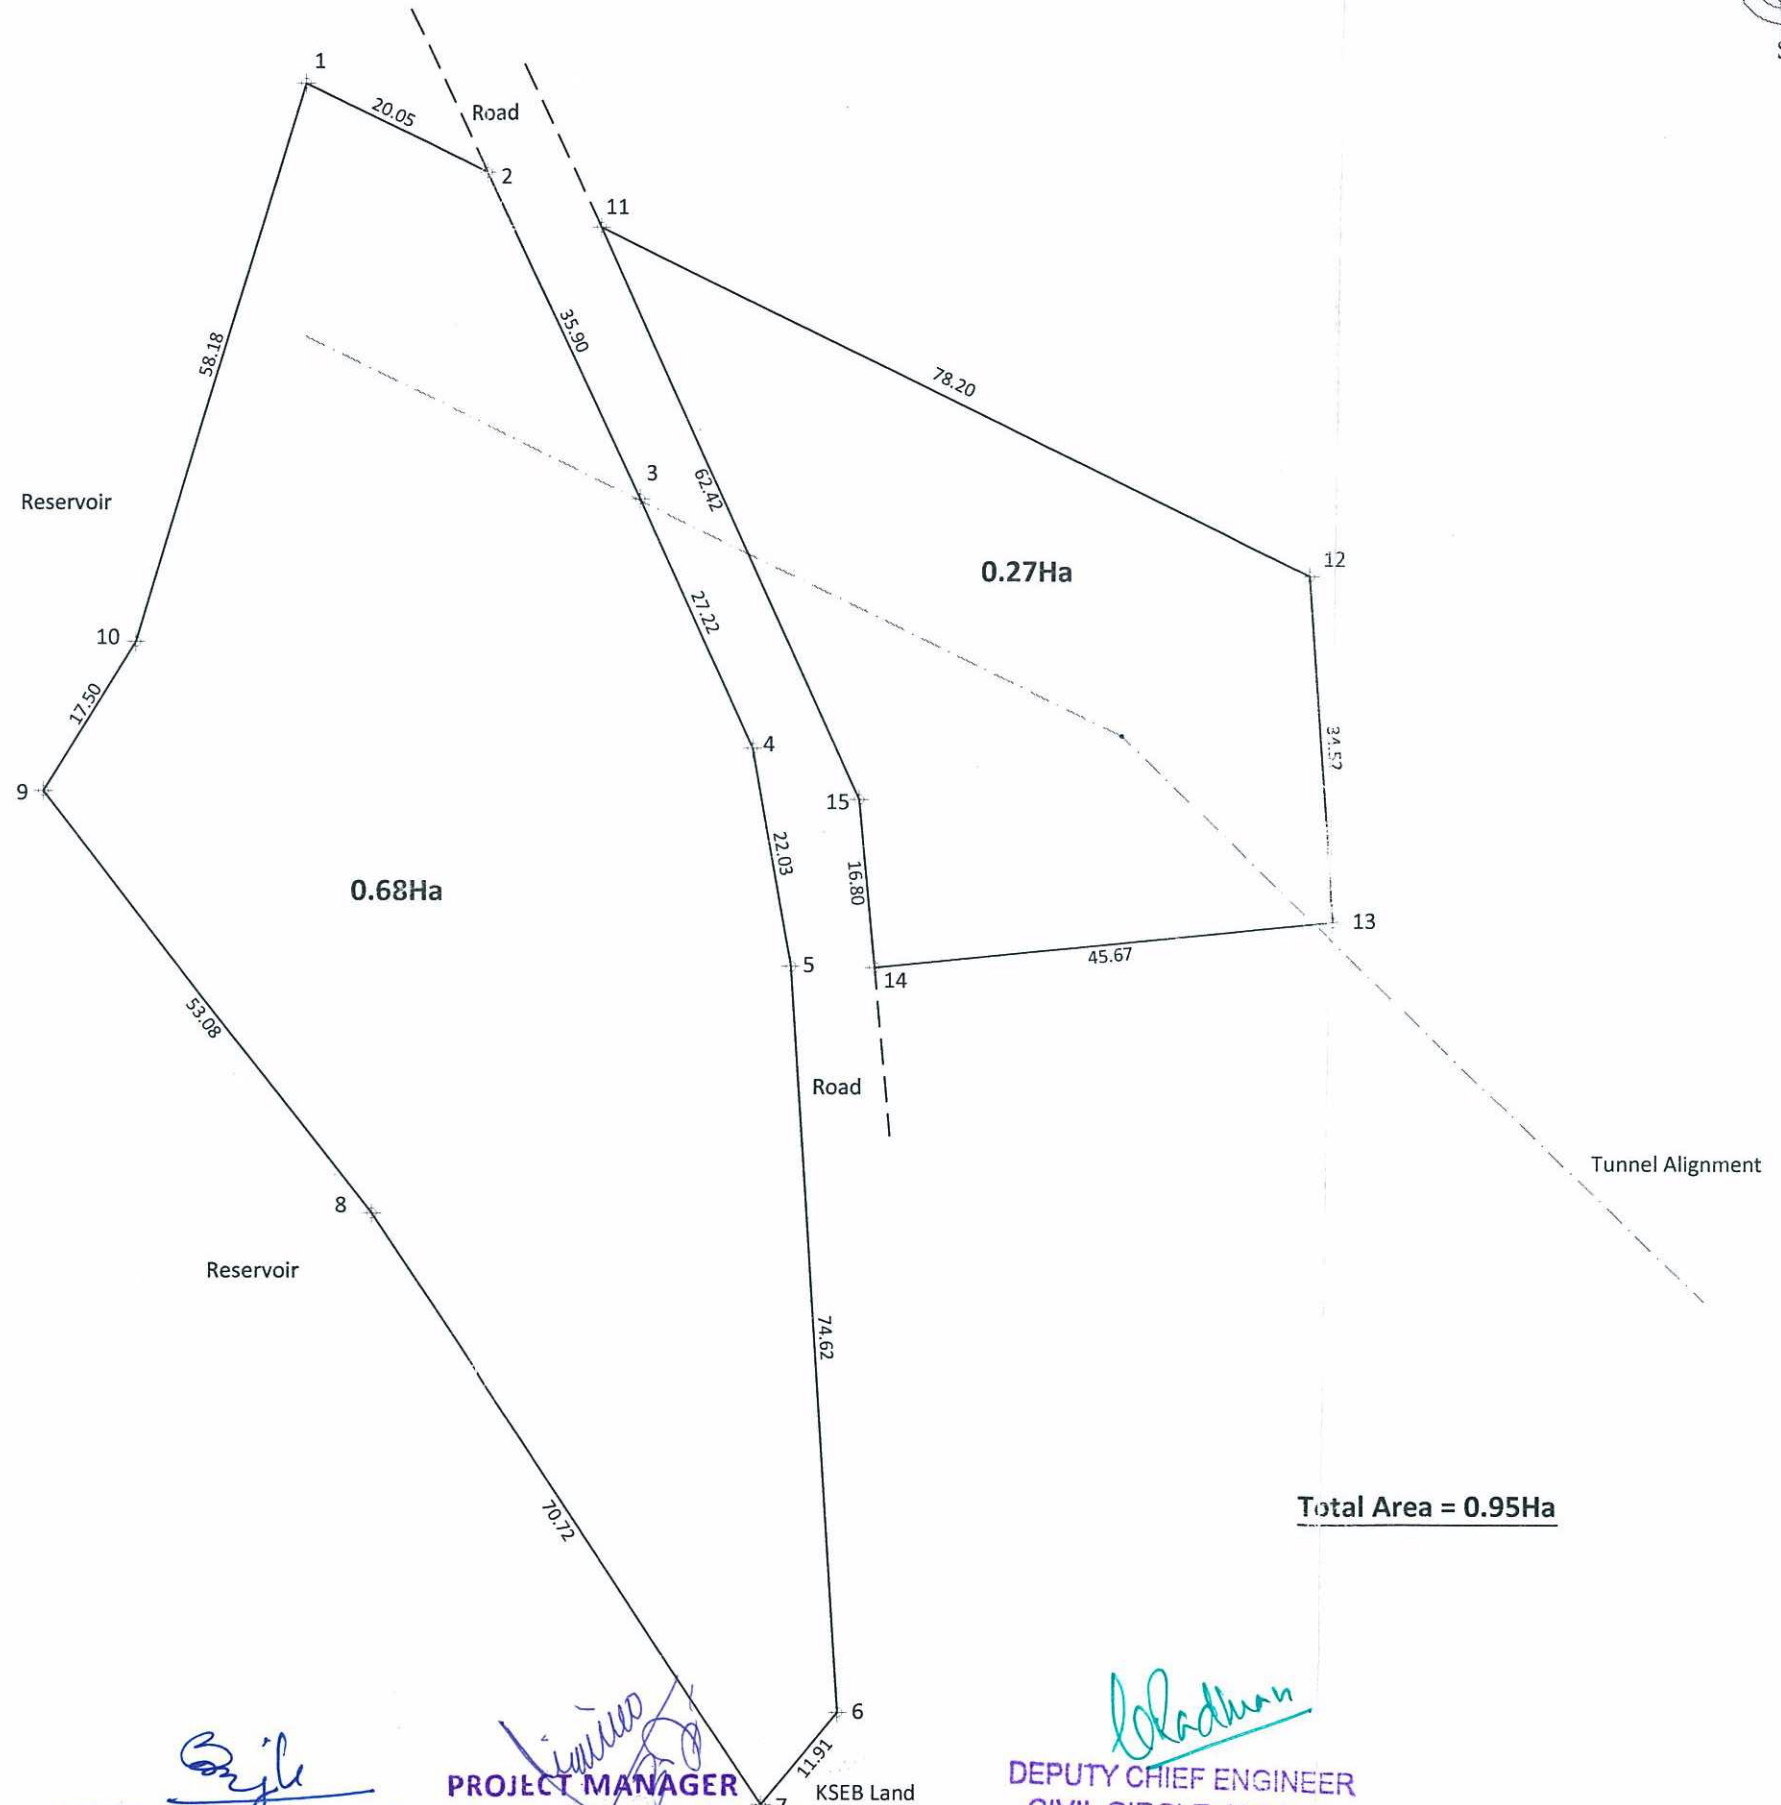

GPS Coordinates

Point ID	Longitude	Latitude
1.	77°02'25.71"	10°00'12.79"
2.	77°02'26.29"	10°00'12.50"
3.	77°02'26.79"	10°00'11.44"
4.	77°02'27.15"	10°00'10.63"
5.	77°02'27.27"	10°00'09.93"
6.	77°02'27.41"	10°00'07.50"
7.	77°02'27.16"	10°00'07.20"
8.	77°02'25.89"	10°00'09.13"
9.	77°02'24.84"	10°00'10.50"
10.	77°02'25.15"	10°00'10.98"
11.	77°02'26.66"	10°00'12.32"
12.	77°02'28.96"	10°00'11.18"
13.	77°02'29.03"	10°00'10.06"
14.	77°02'27.54"	10°00'09.92"
15.	77°02'27.49"	10°00'10.46"

ASSISTANT ENGINEER
Upper Sengulam H.E. Project
Section No. I, KSEB Ltd.
Sengulam - Idukki

ASSISTANT EXECUTIVE ENGINEER
Upper Sengulam H.E. Project
Sub Division No. I, KSEB Ltd.
Sengulam - Idukki

PROJECT MANAGER
Sengulam Augmentation Scheme
K.S.E. Board, Anachal.
IDUKKI - 685565

DEPUTY CHIEF ENGINEER
CIVIL CIRCLE, K.S.E.B.
KOTHAMANGALAM