


GEOREFERENCED LANDUSE OF CONSTRUCTION OF TANDA KOHLA TIKKARI KAWAL KOTHI SIDHKOTHI VIA BABA BALAK NATH MANDIR THAPLA DARI KA NAL SIDHYANI ROAD KM. 0/00 TO 11/340

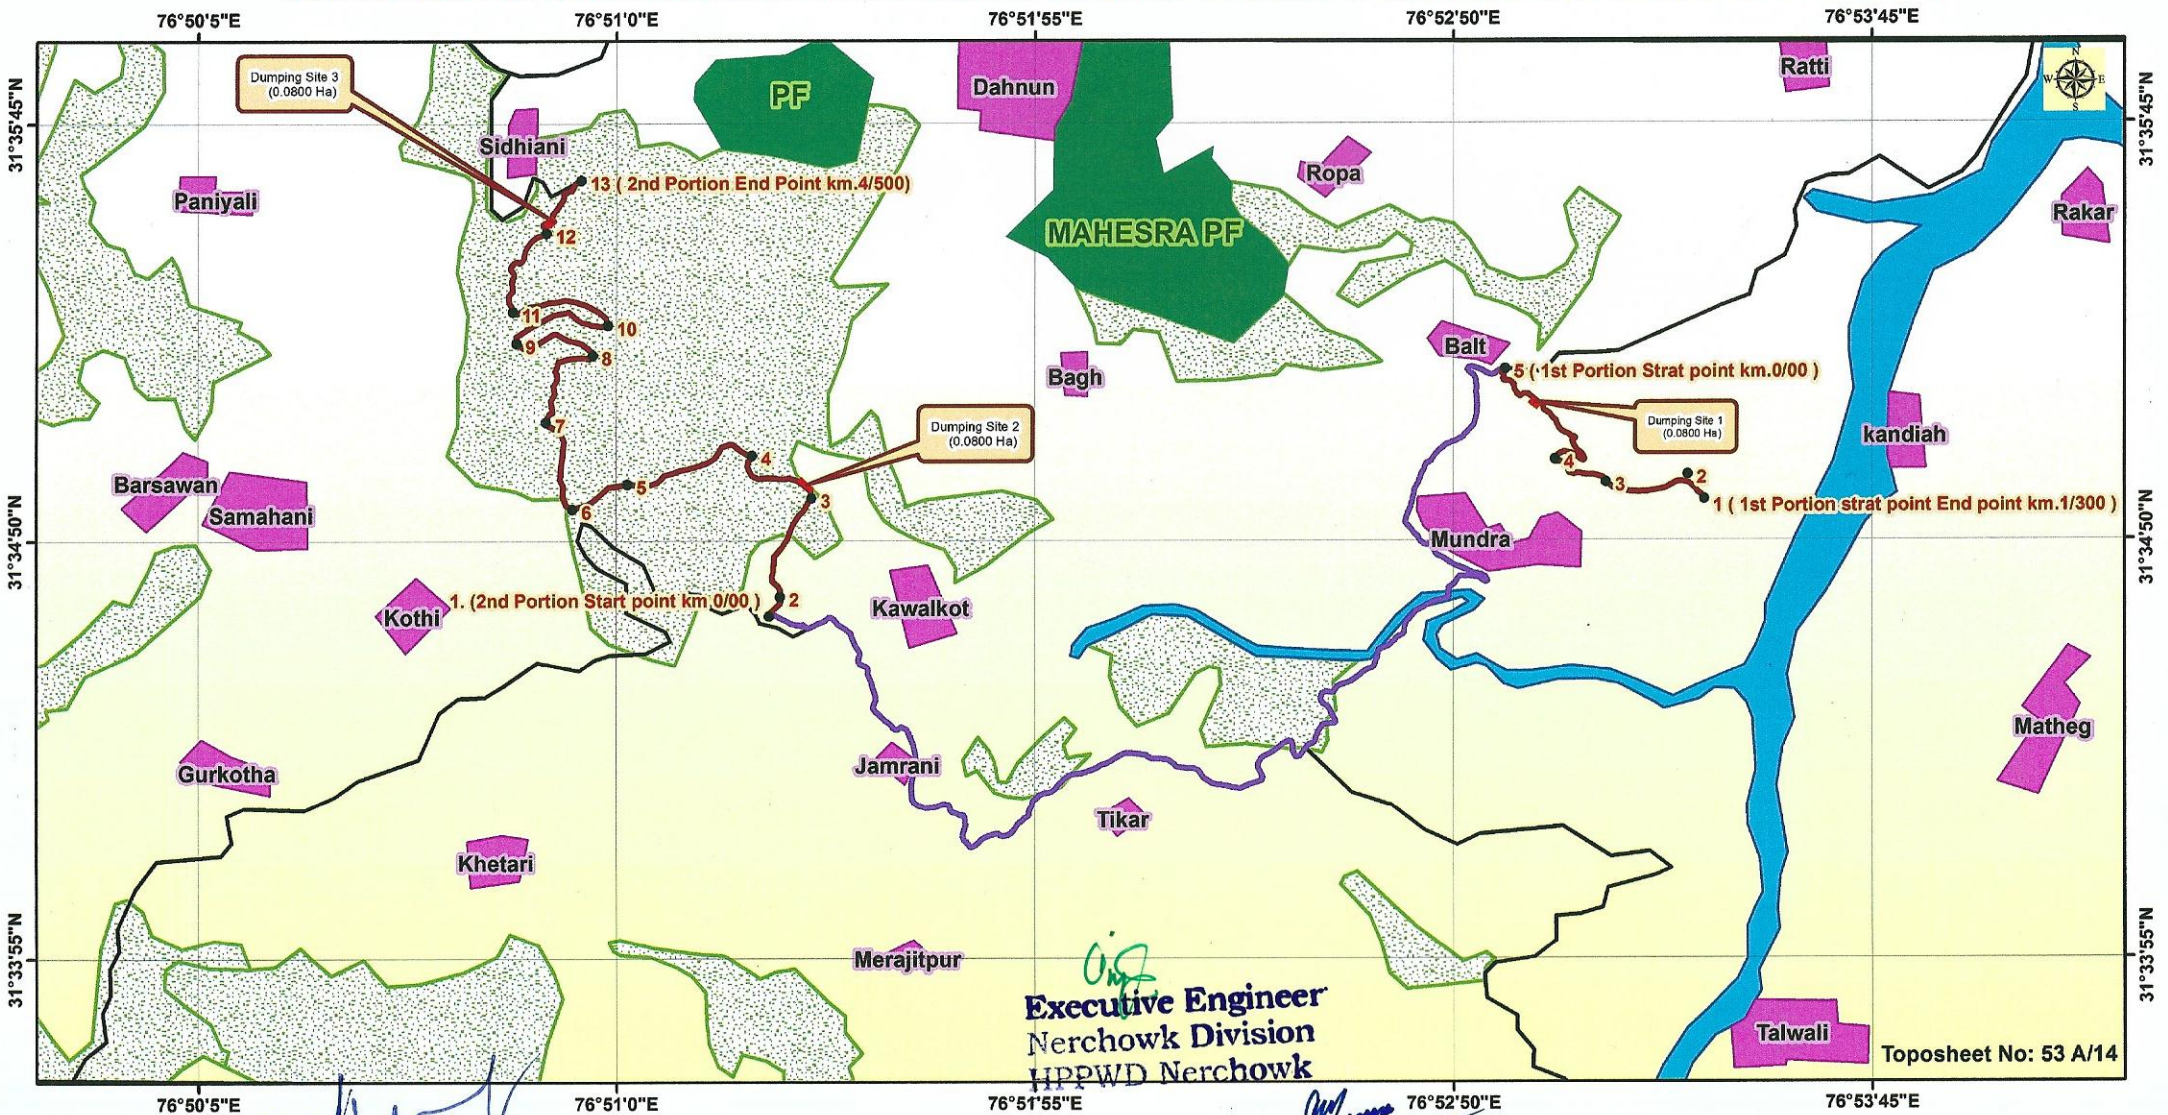

LEGEND

- Existing Road
- Proposed Road
- Road
- Forest
- River
- Scrub Land
- Settlement
- Agriculture

- Dumping Site 1 (0.0800 HA)
- Dumping Site 2 (0.0800 HA)
- Dumping Site 3 (0.0800 HA)

S.No	Longitude	Latitude
1	76° 53' 0.531\" E	31° 35' 8.612\" N
2	76° 53' 1.579\" E	31° 35' 7.866\" N
3	76° 53' 0.991\" E	31° 35' 7.252\" N
4	76° 52' 59.949\" E	31° 35' 8.048\" N

S.No	Longitude	Latitude
5	76° 51' 25.980\" E	31° 34' 56.867\" N
6	76° 51' 24.394\" E	31° 34' 58.215\" N
7	76° 51' 25.636\" E	31° 34' 56.630\" N
8	76° 51' 24.062\" E	31° 34' 57.872\" N

S.No	Longitude	Latitude
9	76° 50' 51.131\" E	31° 35' 31.299\" N
10	76° 50' 52.170\" E	31° 35' 32.021\" N
11	76° 50' 51.578\" E	31° 35' 32.663\" N
12	76° 50' 50.512\" E	31° 35' 31.790\" N

Divisional Forest Officer
Suket Forest Division
Sunder Nagar (H.P.)-17440

Divisional Forest Officer
Forest Division Nauchi (H.P.)

NAME	Longitude	Latitude
1 (1st Portion End point Km 1/300)	76° 53' 23.036\" E	31° 34' 55.437\" N
2	76° 53' 20.850\" E	31° 34' 58.643\" N
3	76° 53' 10.092\" E	31° 34' 57.673\" N
4	76° 53' 3.409\" E	31° 35' 0.685\" N
5 (1st Portion Start point Km 0/00)	76° 52' 56.845\" E	31° 35' 12.588\" N
1 (2nd Portion Start point Km 0/00)	76° 51' 20.154\" E	31° 34' 40.080\" N
2	76° 51' 21.607\" E	31° 34' 42.624\" N
3	76° 51' 25.740\" E	31° 34' 55.648\" N
4	76° 51' 17.904\" E	31° 34' 1.254\" N
5	76° 51' 1.486\" E	31° 34' 57.500\" N
6	76° 50' 54.217\" E	31° 34' 54.209\" N
7	76° 50' 50.805\" E	31° 35' 5.634\" N
8	76° 50' 56.898\" E	31° 35' 14.498\" N
9	76° 50' 46.913\" E	31° 35' 16.034\" N
10	76° 50' 58.893\" E	31° 35' 18.395\" N
11	76° 50' 46.423\" E	31° 35' 20.185\" N
12	76° 50' 50.840\" E	31° 35' 30.581\" N
13 (2nd Portion End Point Km 4/500)	76° 50' 55.392\" E	31° 35' 37.508\" N