


FORSET LAND REQUIRED FOR DIVERSION TO CONSTRUCTION OF TUMKUR BRANCH CANAL
UNDER UPPER BHADRA PROJECT IN UDUGERE FOREST, KADUR TALUK, CHIKKAMAGALURU DISTRICT.


Sl. No.	Village Limits	Survey No.	Chainage		Length of canal in Mtrs.	Canal width in Mtrs.	Land required in Ha.
			From	To			
1	Udugere	117	62561	62561	0	31	0.16
			62561	62694	33	80	0.26
			62694	65368	74	90	0.87
			65368	65460	82	100	0.92
			65460	65550	90	50	0.45
			TOTAL	289		2.46	
2	Honneshalli	118	65550	65980	430	31	2.15
			65980	66321	341	80	3.92
			66321	66392	71	90	0.85
			66392	66423	31	100	0.11
			TOTAL		873		6.82
TOTAL EXTENT IN UDU							9.28

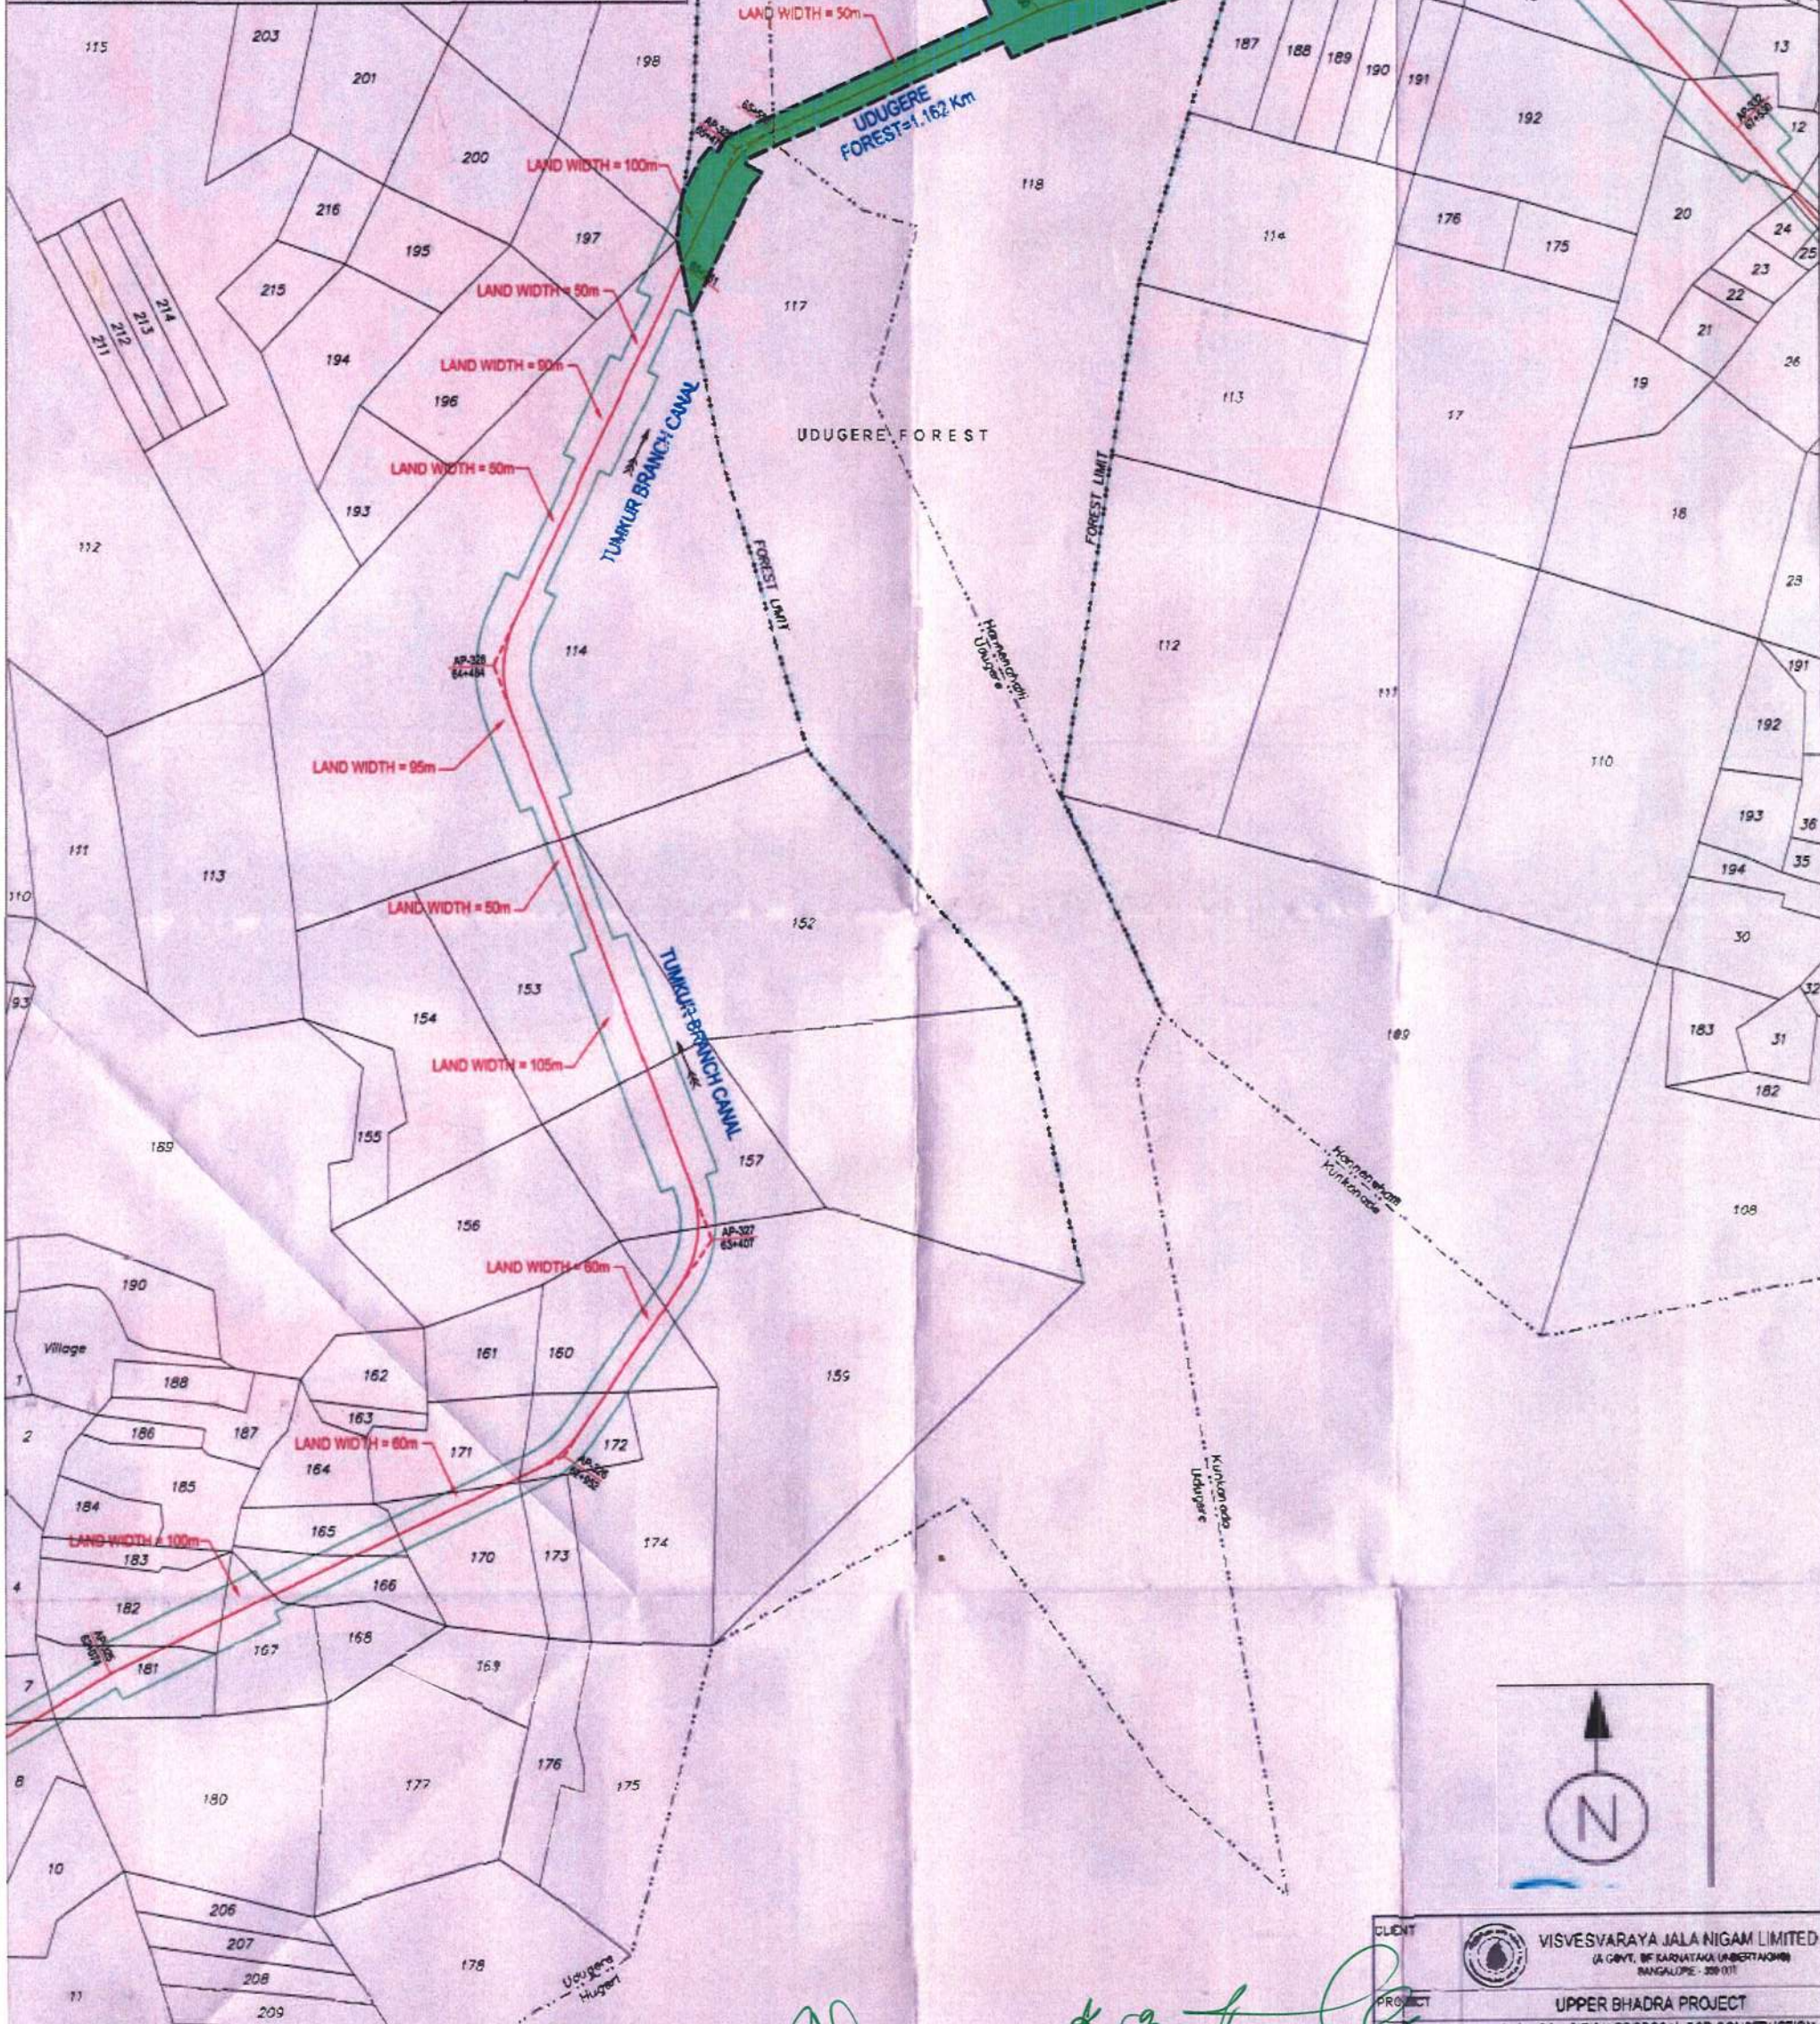


Sl. No.	DETAILS	CHAINAGE	EASTING	NORTHING	LONGITUDE	LATITUDE
1	FOREST START	62561	630272.071	1544621.794	76° 12' 15.2272" E	13° 36' 26.3987" N
2	FOREST END	66420	631269.898	1505175.614	76° 12' 47.1555" E	13° 36' 44.2982" N
3	AP329	66478	630369.827	1504824.854	76° 12' 18.4734" E	13° 36' 32.9632" N
4	AP330	66060	630387.282	1505064.408	76° 12' 36.1237" E	13° 36' 40.5528" N

ಸಹಾಯಕ ಕಾರ್ಯಪಾಲಕ ಇಂಜಿನಿಯರ್
ಎ.ಜ.ನ.ನಿ., ಭ.ಮ.ಯೋ. ಉಪ ವಿಭಾಗ,
ಸಂ.24. ಕಳ್ಳಂದೆಳ್ಳಿ ಕ್ಯಾಂಪ್, ಶಿರಾ.

Executive Engineer
Visvesvaraya Jala Nigama Limited.
Upper Bhadra Project Division
Sira Tumkur Dist.

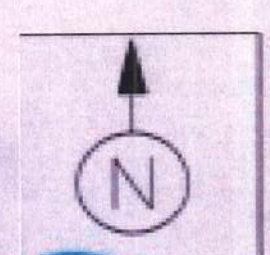

CLIENT	VISVESVARAYA JALA NIGAMA LIMITED (A GOVT. OF KARNATAKA UNDERTAKING) BANGALORE-560 001
PROJECT	UPPER BHADRA PROJECT LAND ACQUISITION PROPOSAL FOR CONSTRUCTION OF TUMKUR BRANCH CANAL IN UDUGERE FOREST FROM CH:65+261 Km TO 66+423 Km TALUK = KADUR DISTRICT : CHIKKAMAGALURU
CONSULTANT	SECON PRIVATE LIMITED BANGALORE-560 050
SCALE	1:7500
SHEET NO.	01 OF 01
DRAWING No.	VJNL/UBP/TBC/LAQ

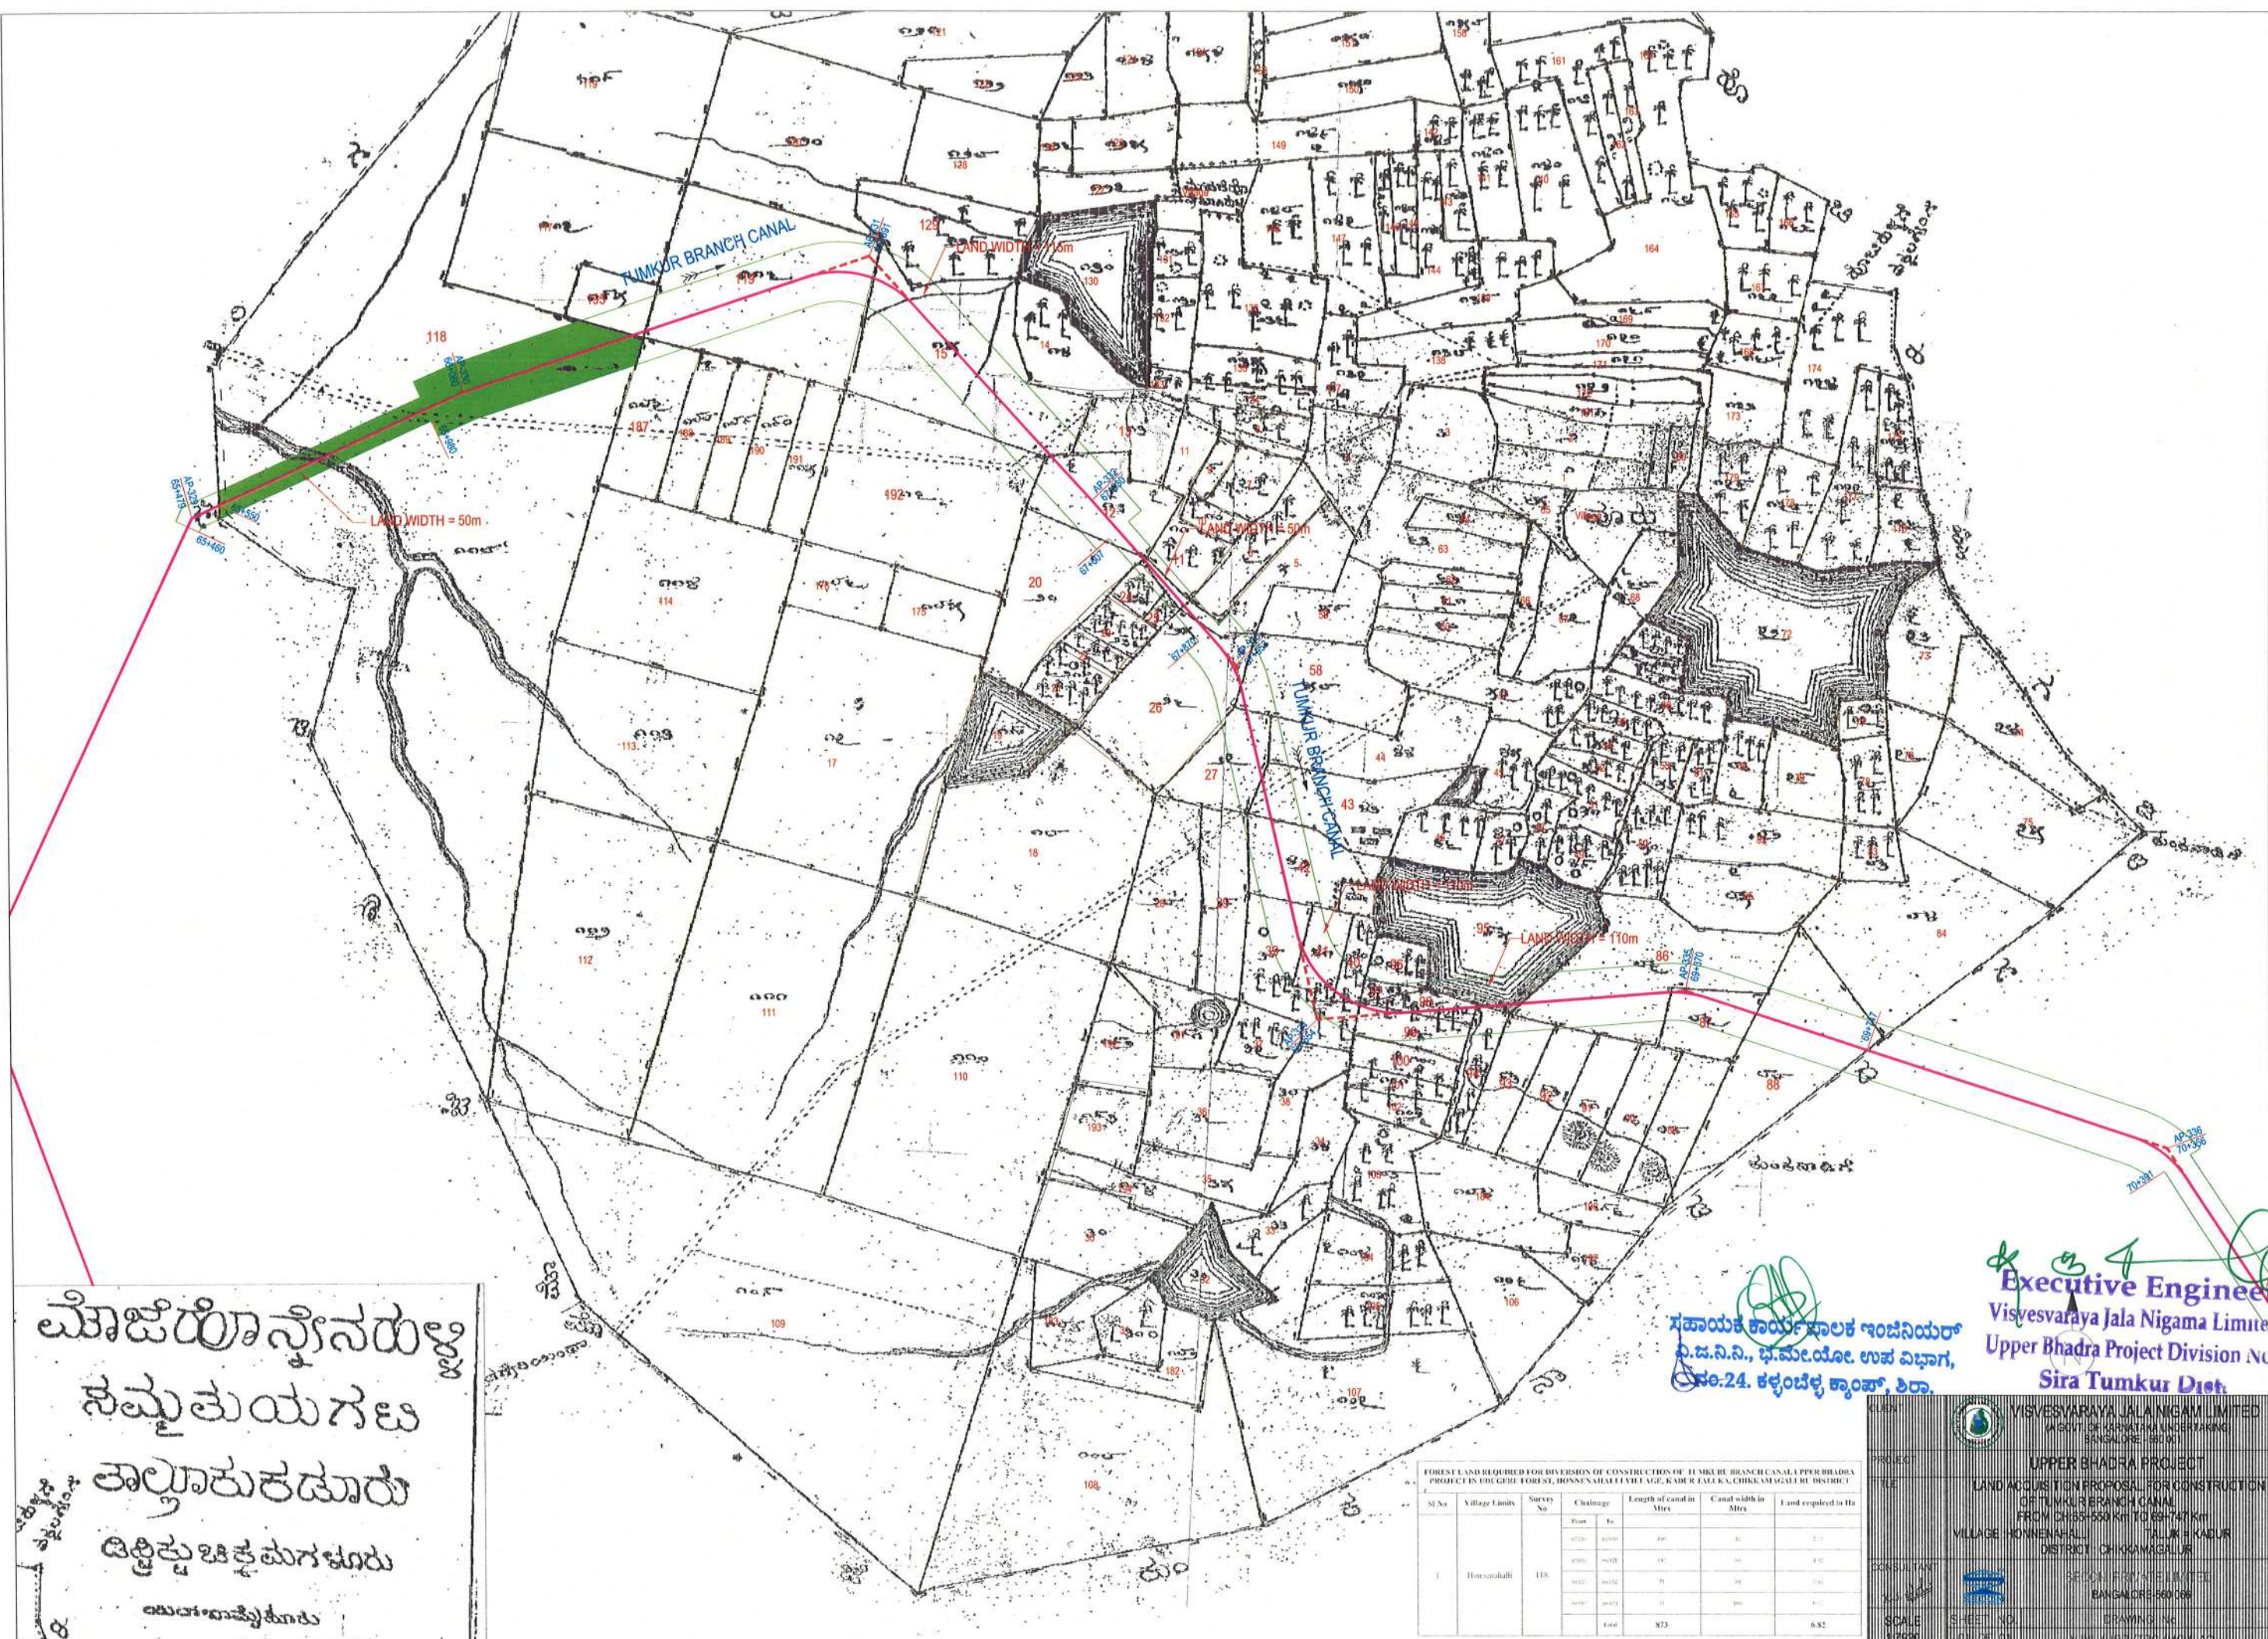

ಮೊಜೆಯೊನ್ನಿನರುಳ್ಳ
ಸಮೃದ್ಧಿಯಗಟ
ಪ್ರಾಕುಕಡಾರು
ಡಿಡಿಪುಚಿತ್ತಮಗಳರು
ಮುರಗಾಪುಕುರು

ಸಹಾಯಕ ಕಾರ್ಯಕಾಲಕ ಇಂಜಿನಿಯರ್
ವಿ.ಜಿ.ನಿ.ನಿ., ಭ.ಮ.ಯೋ. ಉಪ ವಿಭಾಗ,
ನಂ.24. ಕಳ್ಳಂದೆಳ್ಳ ಕ್ಯಾಂಪ್, ಶಿರಾ.

Executive Engineer
Visvesvaraya Jala Nigama Limited.
Upper Bhadra Project Division No.9
Sira Tumkur Dist.

FOREST LAND REQUIRED FOR DIVERSION OF CONSTRUCTION OF TUMKUR BRANCH CANAL UPPER BHADRA PROJECT IN THE GORE FOREST, HONNENAHALLI VILLAGE, KADUR TALUK, CHIKKAMAGALUR DISTRICT

Sl No	Village Limits	Survey No	Chainage	Length of canal in Mtrs	Canal width in Mtrs	Land required in Ha
1	Honnenahalli	118	From To			
			4720 4730	40	10	2.7
			4730 4740	40	10	3.5
			4740 4750	70	10	1.90
			4750 4760	30	100	0.7
			Total	873		6.82

PROJECT	VISVESVARAYA JALA NIGAMA LIMITED (A GOVT. OF KARNATAKA UNDERTAKING BANGALORE - 560 001)
PROJECT	UPPER BHADRA PROJECT
FILE	LAND ACQUISITION PROPOSAL FOR CONSTRUCTION OF TUMKUR BRANCH CANAL FROM CH 473-550 Km TO 69+747 Km VILLAGE - HONNENAHALLI TALUK - KADUR DISTRICT - CHIKKAMAGALUR
CONSULTANT	SECTION ENGINEER, U.P.E.D. BANGALORE-560 006
SCALE	1/1000
SHEET NO.	01 OF 01
DRAWING NO.	VJN/UBP/730/MD/100

