


Digital Map-Rehabilitation and Upgr. ing to 2-land with paved shoulder: configuration and strengthening of (Kotdwar-Satpali-Jwalpa-Srinagar section) from Km 139.00 to 76.00 of NH-119 (New no. 534)

0 0.35 0.7 1.4 2.1 2.8
Scale: 1:50,000

SOI Toposheet No: 53 K/09

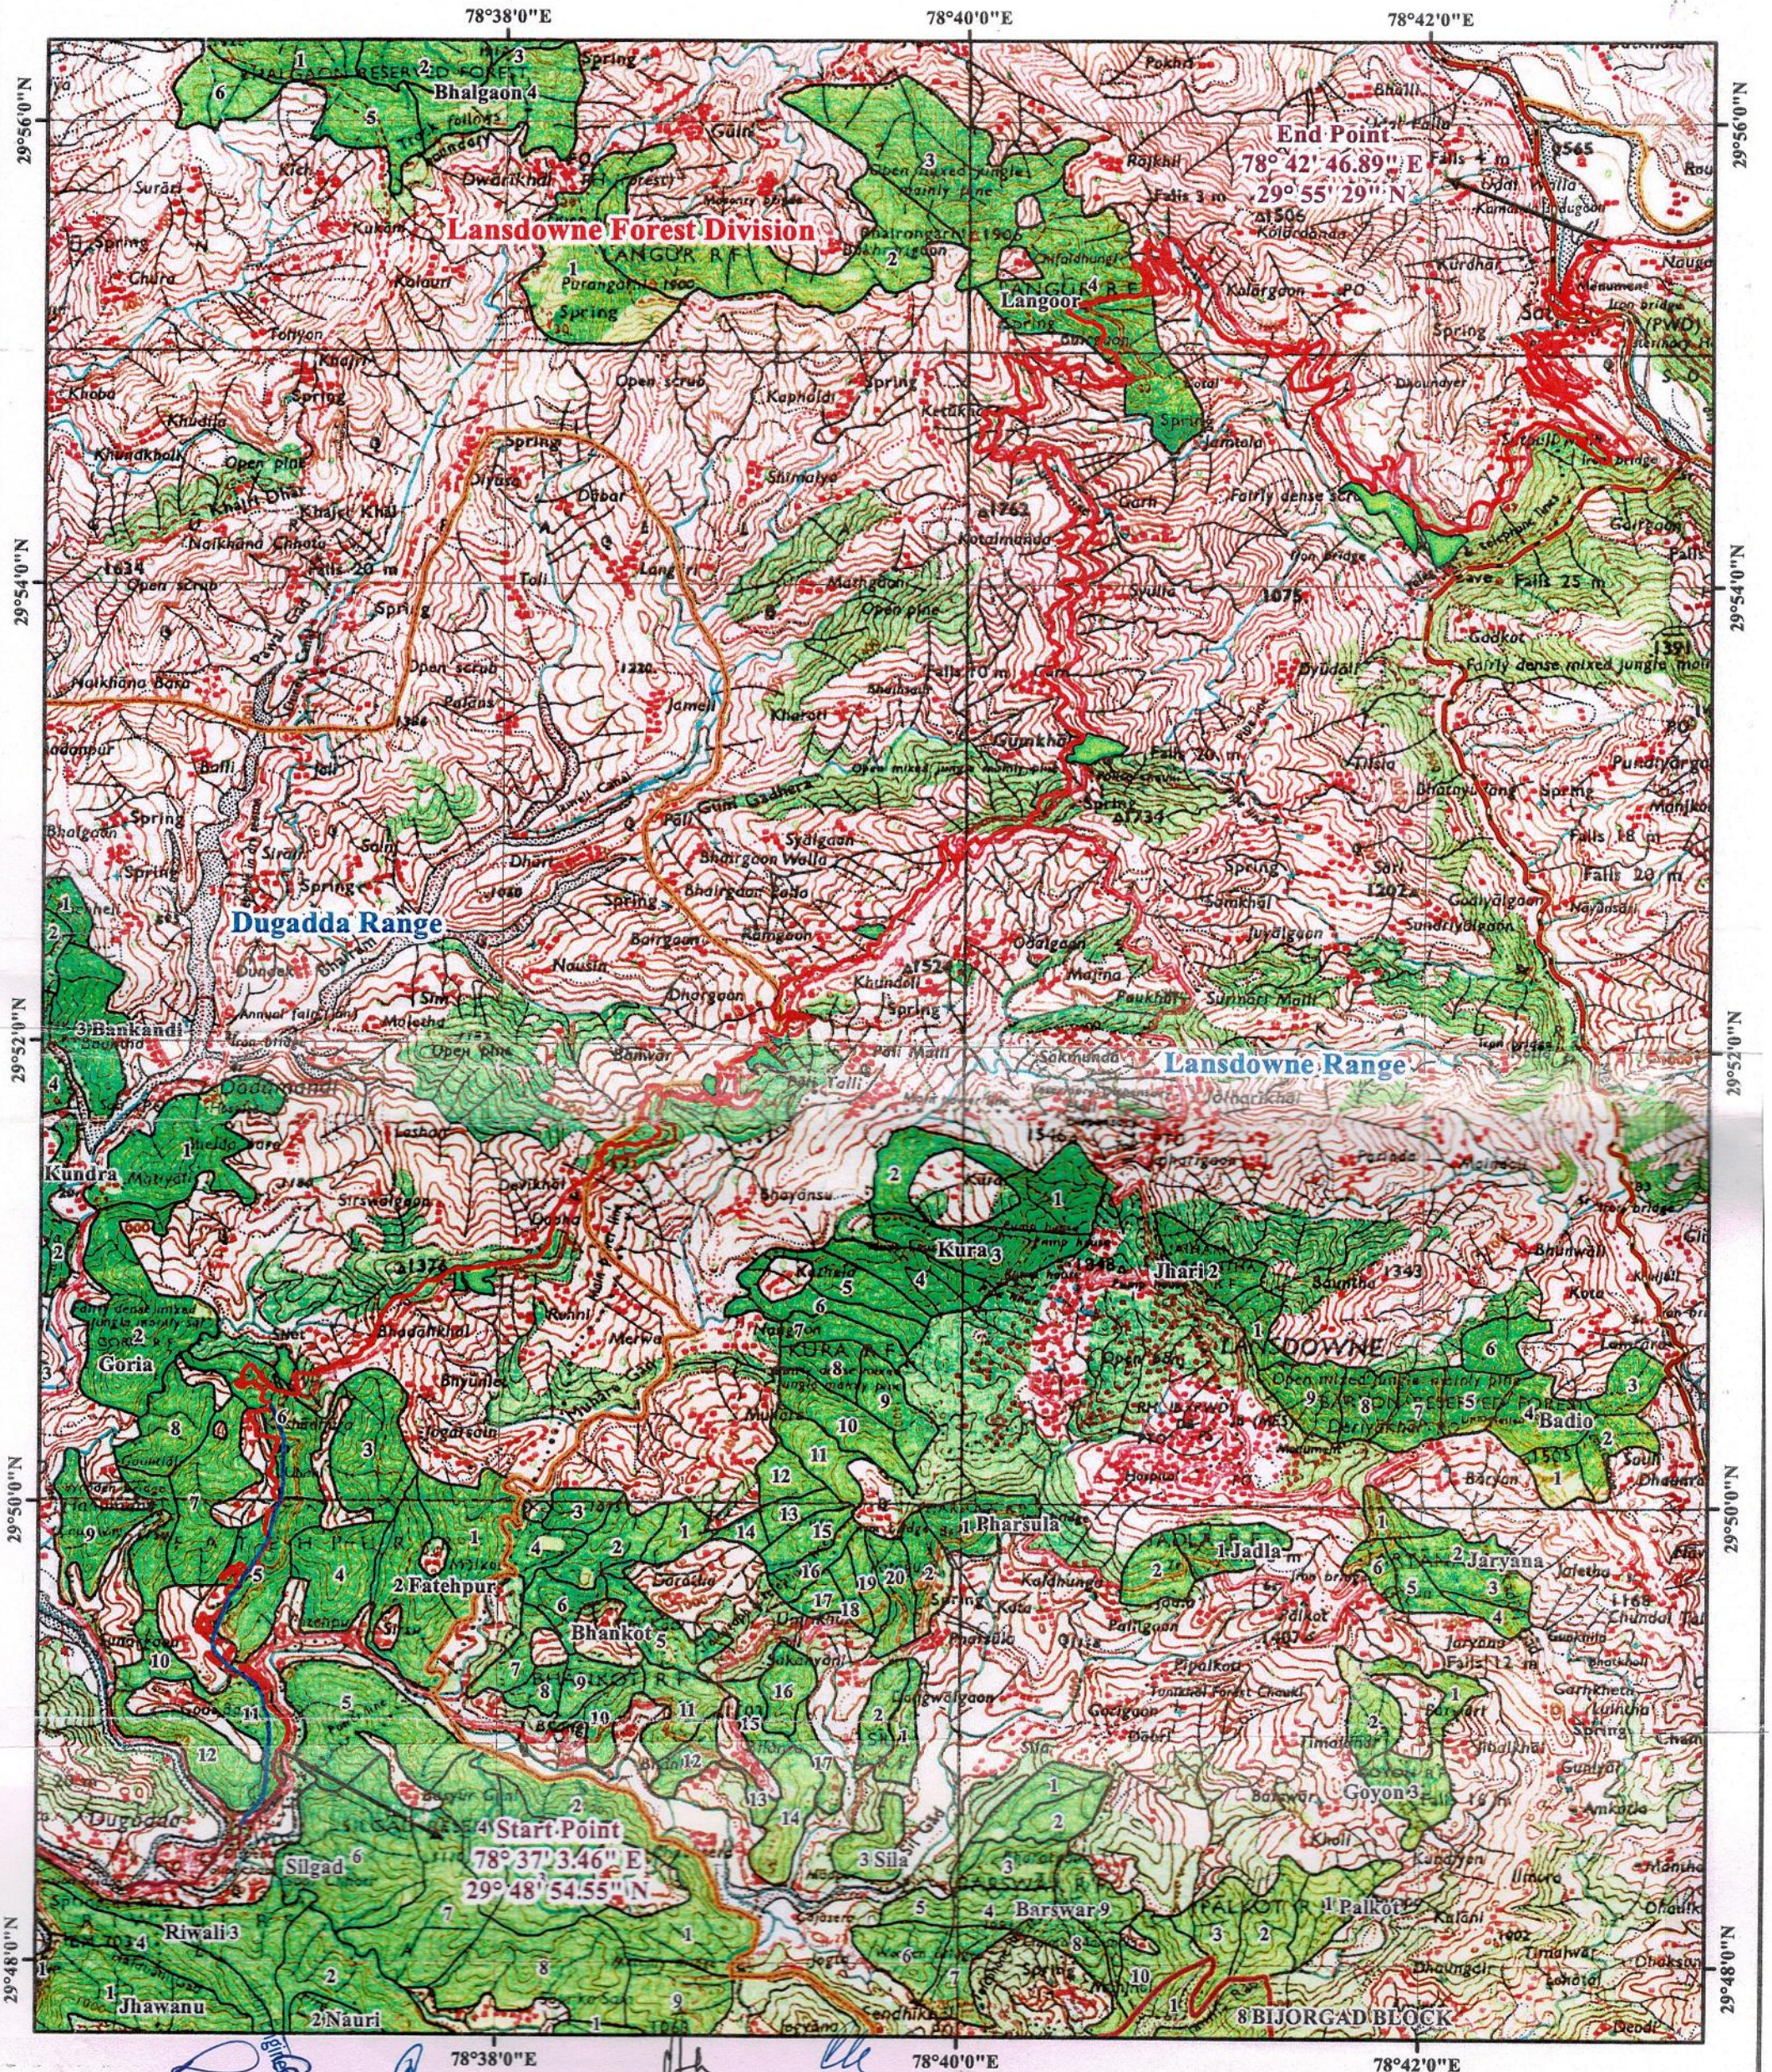

- Legend**
- | | | | |
|---------------------|----------------|---------------|--------------------|
| Range Boundary | Proposed Road | Existing Road | Muck Disposal Site |
| Reserve Forest Area | Protected Area | | |
| Division Boundary | | | |

अपर सहायक अभियन्ता
राष्ट्रीय राजमार्ग खण्ड
लो 0101010 धुमाकोट

सहायक अभियन्ता
राष्ट्रीय राज मार्ग खण्ड
लो 0101010 धुमाकोट

माधशासी आभेयन्ता
राष्ट्रीय मार्ग खण्ड, लो 0101010
धुमाकोट पोडी गढवाल

Prepared by: ITGC, PCCF Office, Dehradun