


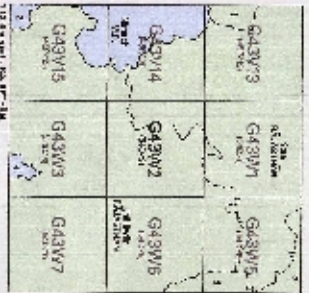


No. G43W2  
Scale 1:50,000




सर्वेक्षण विभाग  
सर्वेचन के माध्यम से

सर्वेक्षण विभाग

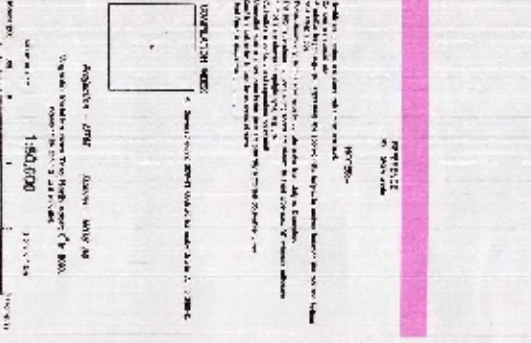

# LAYOUT PLAN OF Construction of road under PMGSY Salawad khurd to Barodiya Antari

PROPOSAL NO. FP/RJ/ROAD/41556/2019 dt. 9.8.2019  
PROPOSED AREA - 4.896 (KOTA)

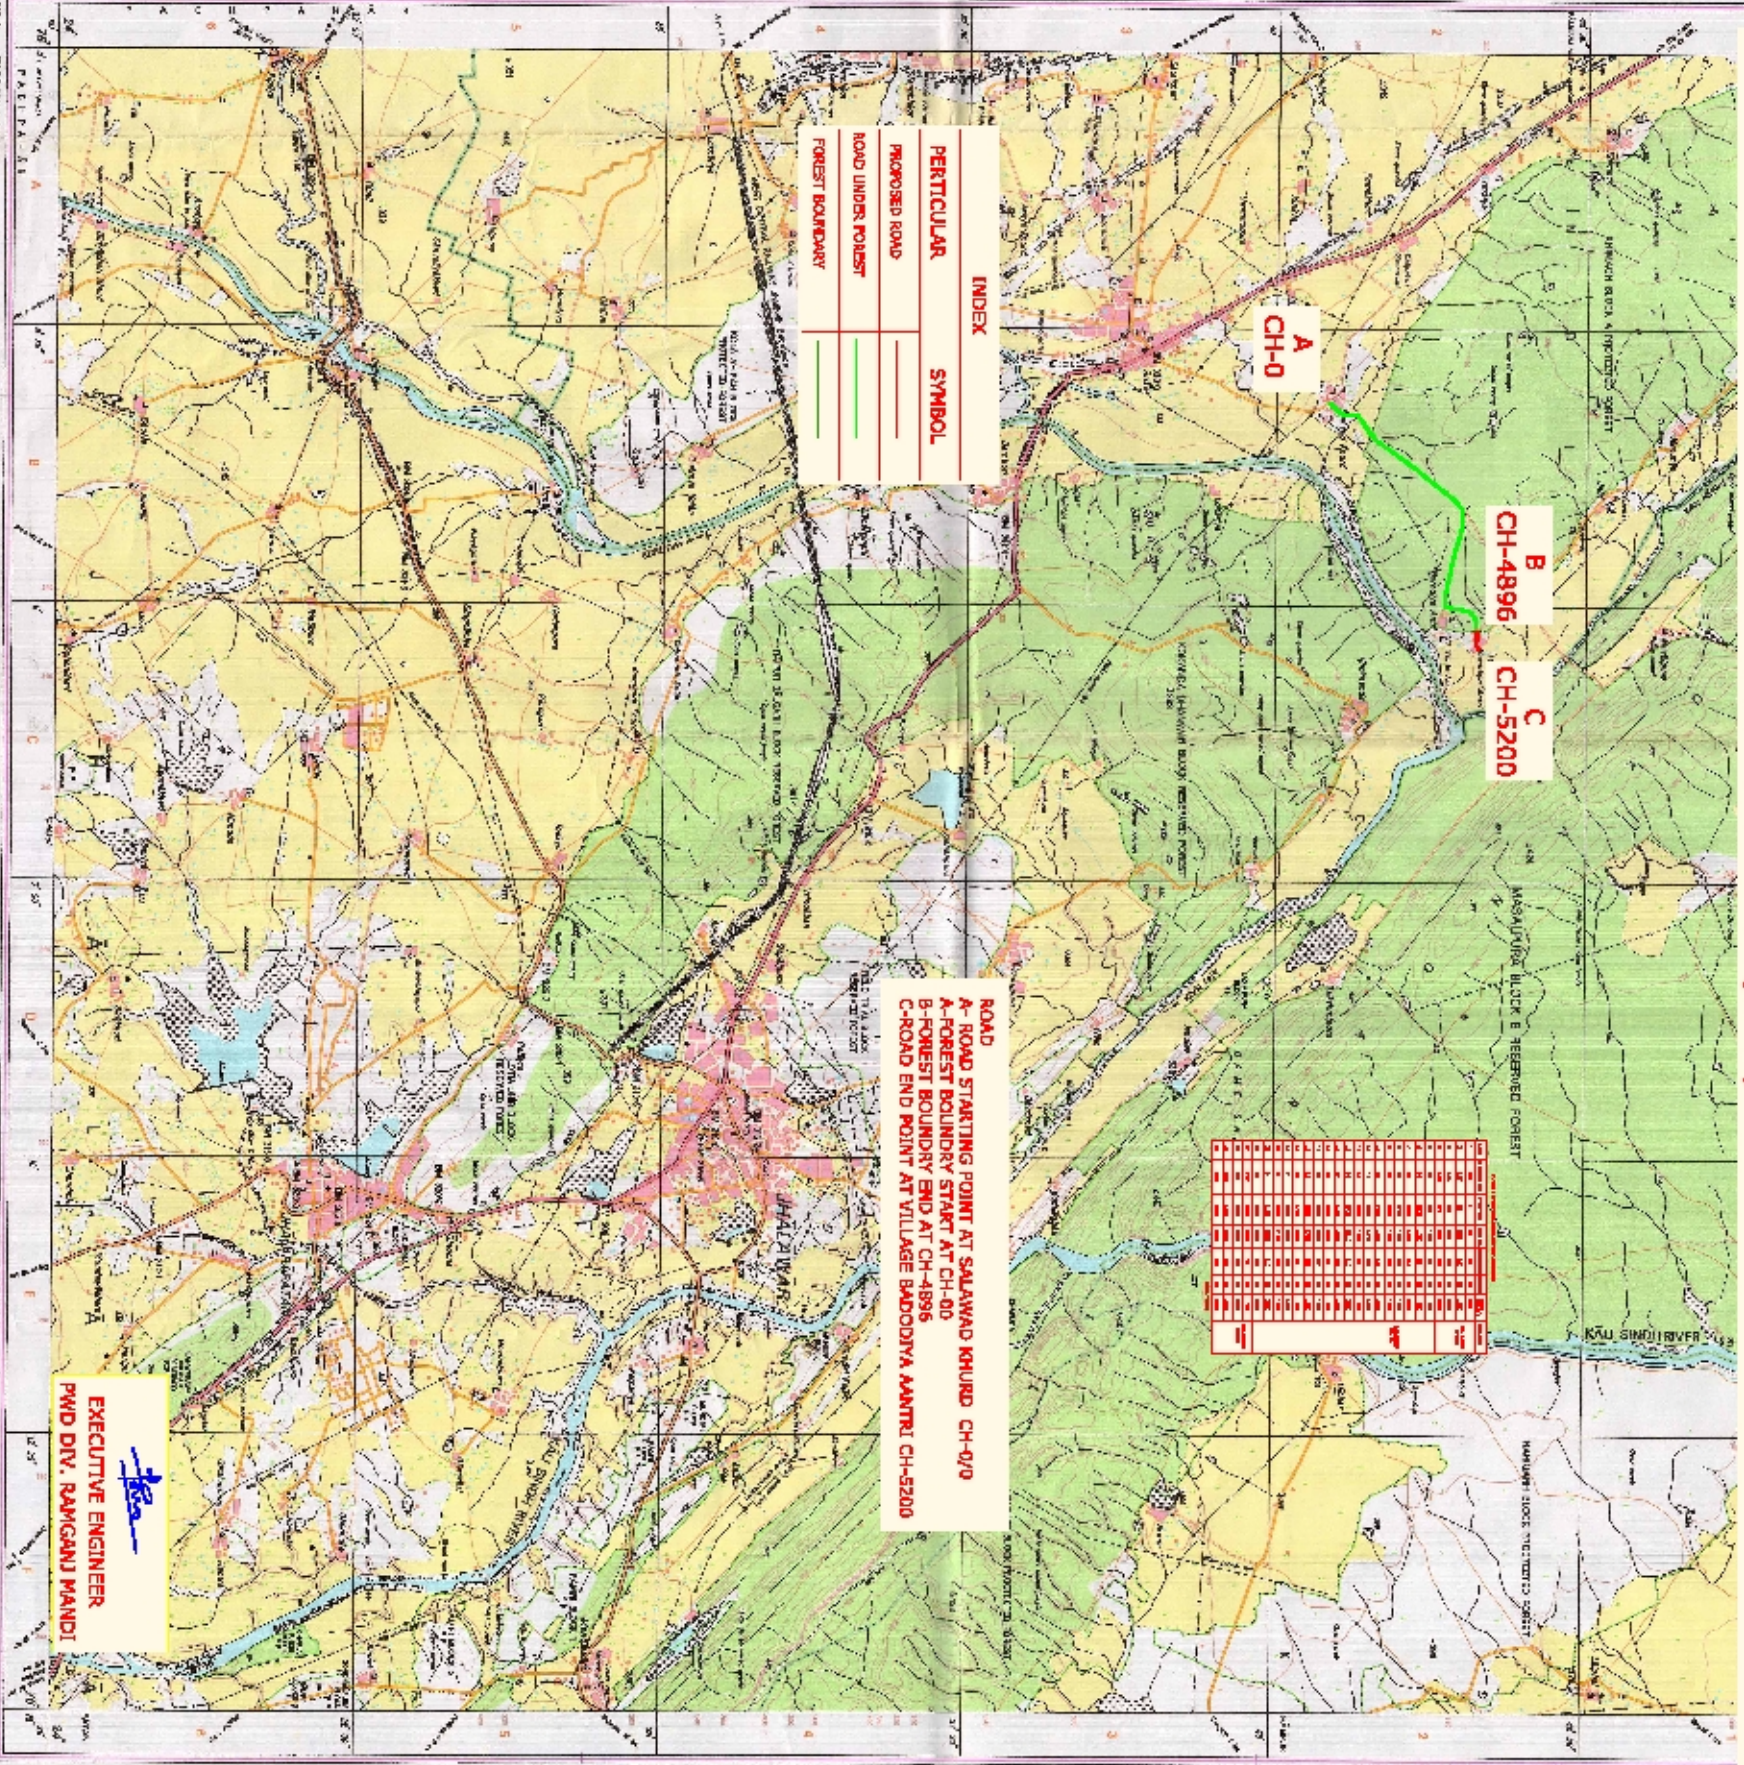

| INDEX             | SYMBOL |
|-------------------|--------|
| PERTICULAR        |        |
| PROPOSED ROAD     |        |
| ROAD UNDER FOREST |        |
| FOREST BOUNDARY   |        |

ROAD  
A- ROAD STARTING POINT AT SALAWAD KHURD CH-0/0  
A- FOREST BOUNDARY START AT CH-0/0  
B- FOREST BOUNDARY END AT CH-4896  
C- ROAD END POINT AT VILLAGE BARODIYA ANTARI CH-5200

EXECUTIVE ENGINEER  
P.W.D. DIV. RAMGANJ MANDI