


| | |
|-----------|----------------------------|
| LATITUDE | 12 24'55.3" (533696.93 E) |
| LONGITUDE | 75 18'36.1" (1372503.74 N) |

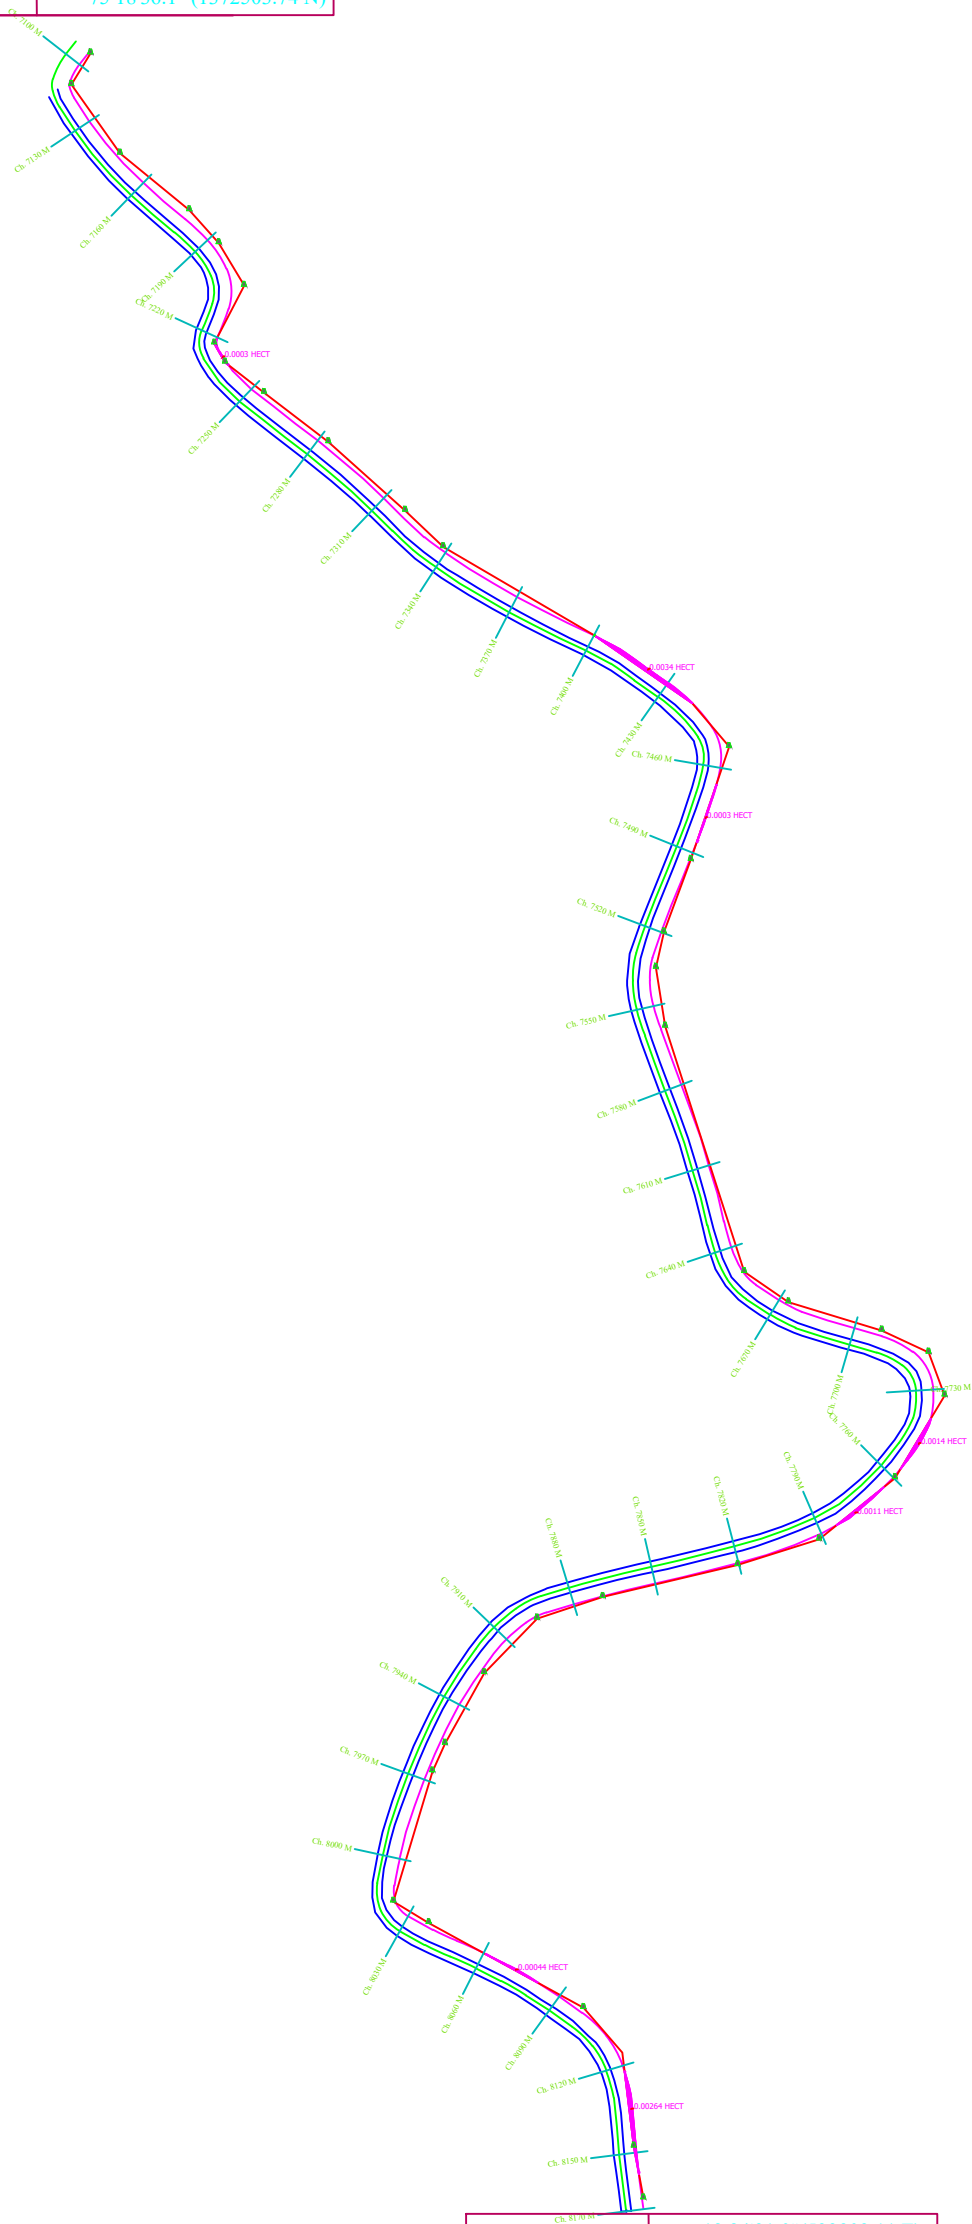


| | |
|-----------|---------------------------|
| LATITUDE | 12 24'31.0"(533903.11 E) |
| LONGITUDE | 75 18'42.9"(1371757.54 N) |


TOTAL AREA- 0.0093 HECT

| | | | | | | |
|---|-----------------------------|--|---|--|---|-------------|
|  | ALL DIMENSIONS ARE IN METRE | LEGENDS |  ULCCS Ltd. <small>an ISO 9001:2015 CERTIFIED FIRM</small> URALUNGAL LABOUR CONTRACT CO-OPERATIVE SOCIETY LTD.No.10957 P.O.MADAPPALLY COLLEGE, VATAKARA,KOZHICODE-673102 PHONE:0496-2514042,2516402 FAX :0496-2516402 E-mail: uralungal@yahoo.com E-mail: ulccsurvey@yahoo.in | PROJECT:- KOLICAL - CHERUPUZZHA ROAD REACH : 1 CLIENT:- | Surveyed by | RATHIL N |
| | |  ROAD EDGES | | | Drawn by | SHAMAL.M.P |
| | |  BOUNDARY | | | Checked by | SUBEESH.K.P |
| | | | | | Approved by | C. T .O |
| | | | | | Scale: Print Scale:- Date : Drg No./ULCCS/RA/2019 Project: KOLICAL-CHERUPUZZHA ROAD | |

| | |
|-----------|--------------------------|
| LATITUDE | 12 24'21.1"(534075.57 E) |
| LONGITUDE | 75 18'42.6"(1371453.64) |

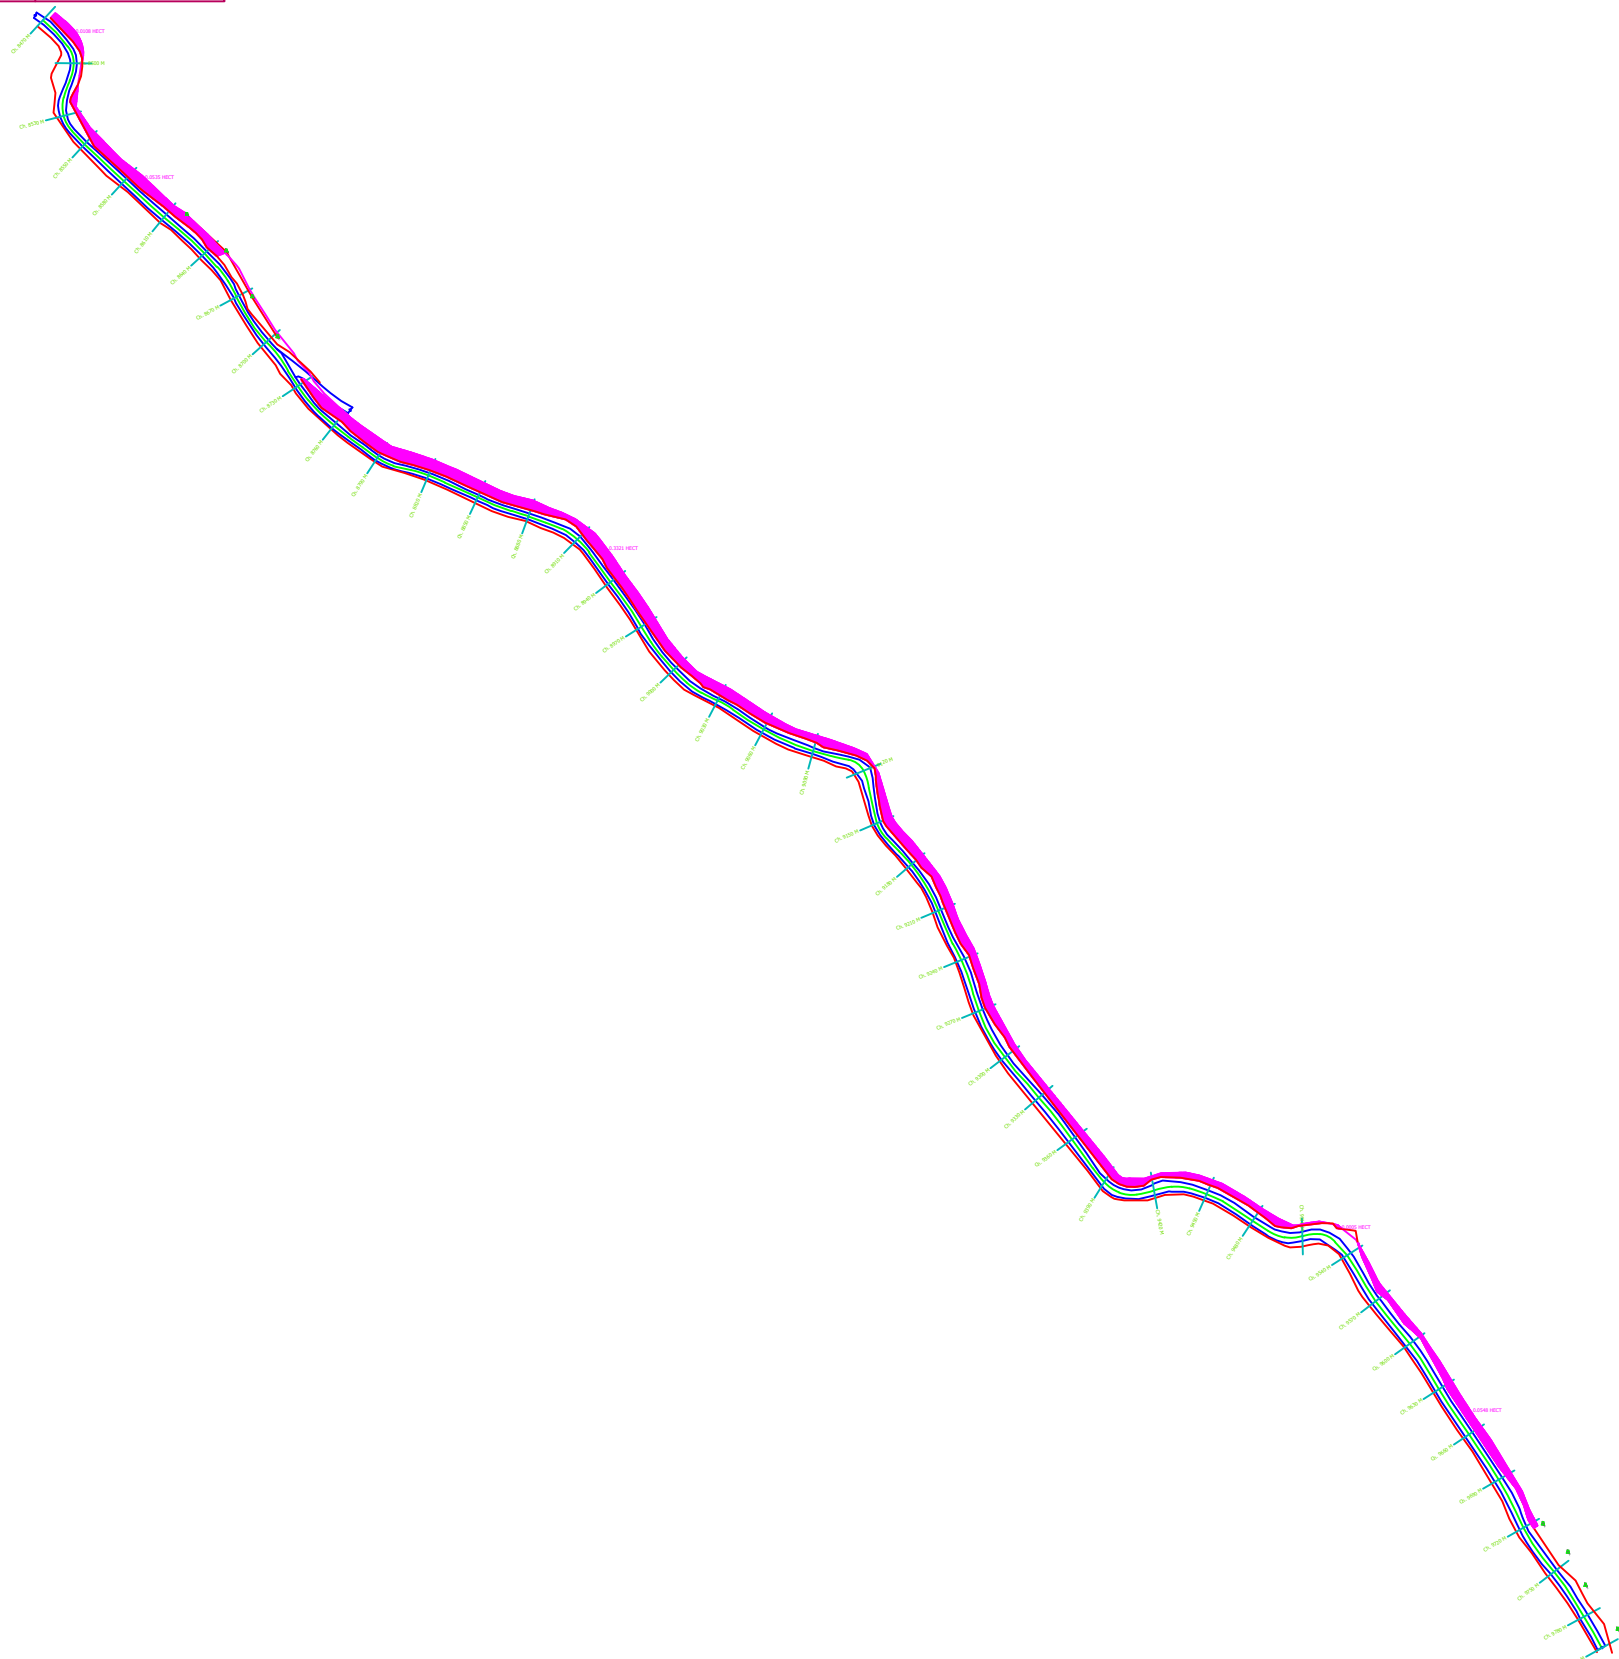

| | |
|-----------|---------------------------|
| LATITUDE | 12 23'54.3"(534858.56 E) |
| LONGITUDE | 75 19'14.5"(1370631.34 N) |

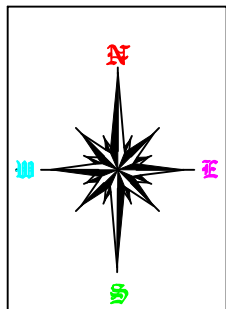

ALL DIMENSIONS ARE IN METRE

LEGENDS

== ROAD EDGES

BOUNDARY



ULCCS LTD.

AN ISO 9001:2008 ORGANISATION

URALUNGAL LABOUR CONTRACT
CO-OPERATIVE SOCIETY LTD.No.10957
P.O.MADAPPALLY COLLEGE,
VATAKARA,KOZHICODE-673102
PHONE:0496-2514042,2516402
FAX :0496-2516402
E-mail: uralungal@yahoo.com
E-mail: ulccssurvey@yahoo.in

PROJECT:-

KOLICAL - CHERUPUZHA ROAD

REACH : 2

CLIENT:-

| | |
|-------------|--|
| Surveyed by | |
|-------------|--|

RATHIL N

Drawn by

SHAMAL.M.P

Checked by

SUBEESH.K.P

Approved by

C.T.O

Scale:


Print Scale:-

Date :

Drg No./ULCCS/RA/2019

Project. KOLICAL-CHERUPUZHA ROAD


| | |
|-----------|---------------------------|
| LATITUDE | 12 20'15.5"(540625.94 E) |
| LONGITUDE | 75 22'25.2"(1363917.84 N) |

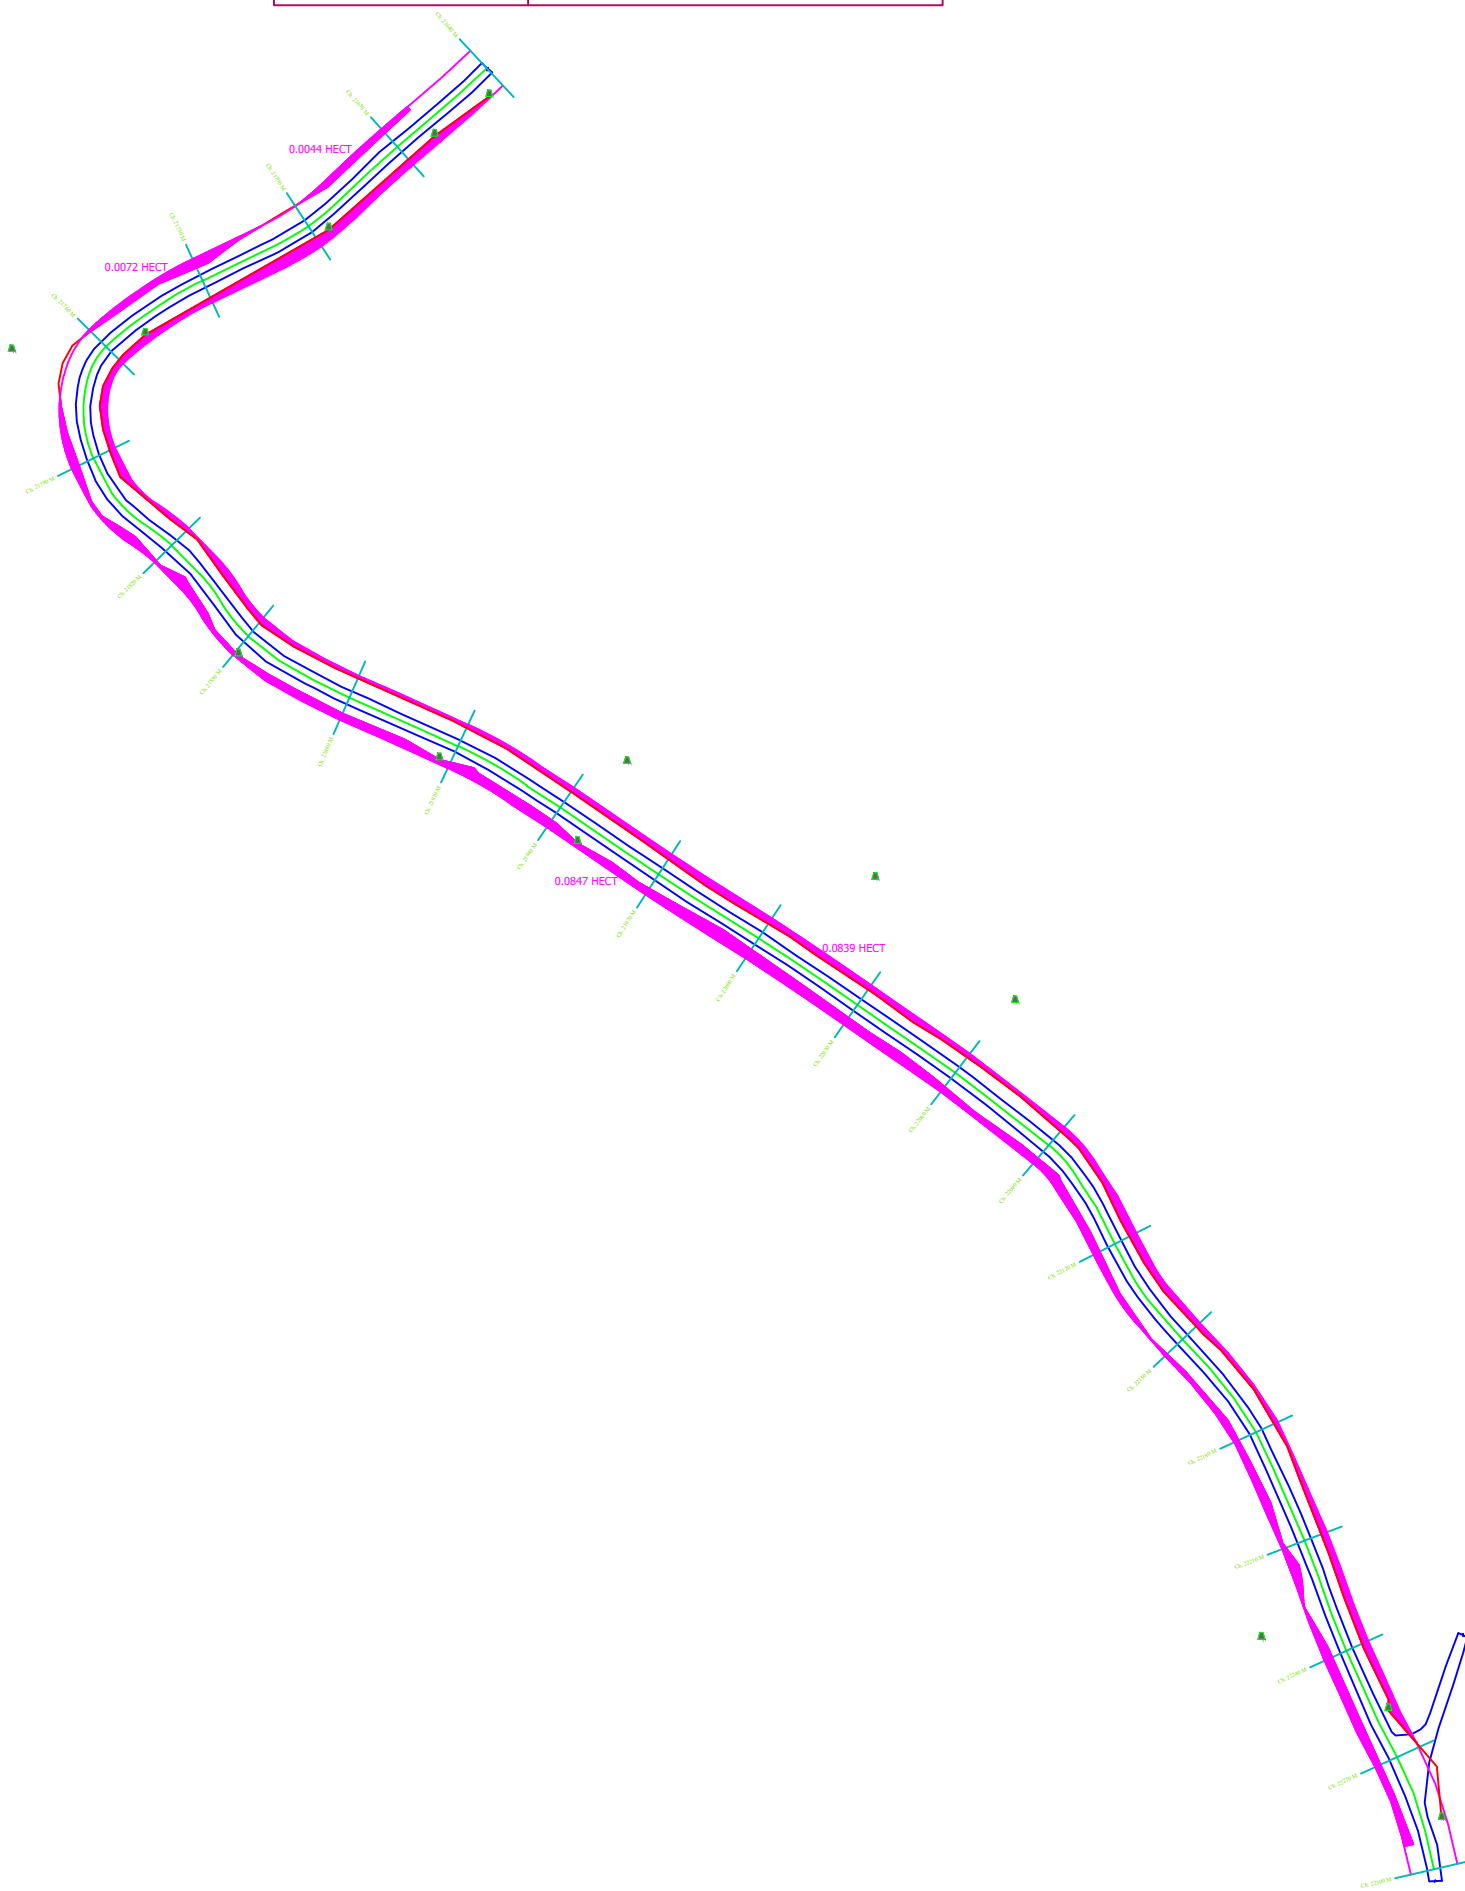

TOTAL LHS- 0.0839 HECT

TOTAL RHS- 0.0963 HECT

| | |
|-----------|---------------------------|
| LATITUDE | 12 20'01.4"(540856.08 E) |
| LONGITUDE | 75 22'32.8"(1363485.04 N) |

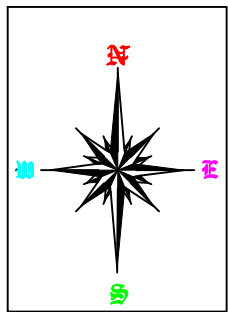

ALL DIMENSIONS ARE IN METRE

LEGENDS

 ROAD EDGES

— BOUNDARY



ULCCS LTD.
AN ISO 9001:2008 ORGANISATION

OLECO
AN ISO 9001:2008 ORGANISATION

URALUNGAL LABOUR CONTRACT
 CO-OPERATIVE SOCIETY LTD.No.10957
 P.O.MADAPPALLY COLLEGE,
 VATAKARA,KOZHICODE-673102
 PHONE:0496-2514042,2516402
 FAX :0496-2516402
 E-mail: uralungal@yahoo.com
 E-mail: ulccsurvey@yahoo.in

PROJECT:-

KOLICAL - CHERUPUZHA ROAD

REACH : 3

CLIENT:-

| | |
|-------------|----------|
| Surveyed by | RATHIL N |
|-------------|----------|

| | |
|----------|------------|
| Drawn by | SHAMAL.M.P |
|----------|------------|

| | |
|------------|-------------|
| Checked by | SUBEESH.K.P |
|------------|-------------|

| | |
|-------------|---------|
| Approved by | C. T .O |
|-------------|---------|

Scale:

Print Scale:-

Date : _____

| |
|-----------------------------------|
| Date . |
| Drg No./ULCCS/RA/2019 |
| Project. KOLICHAL-CHERUPUZHA ROAD |