




सर्वेक्षण के लिए नहीं, नोट फॉर

OPEN SERIES  
MAP

No. G43W2

Scale 1:50,000

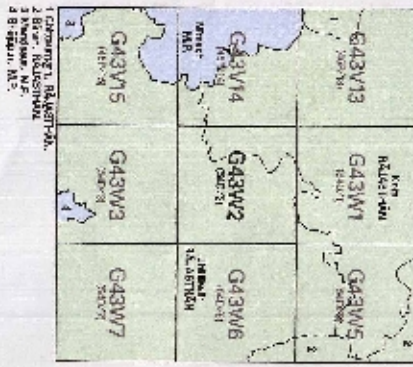

सर्वेक्षण के लिए नहीं, नोट फॉर

SURVEY OF INDIA

BY EDITION 2018

Scale 1:50,000


CONVENTIONAL SYMBOLS



GT SHEET NO. 54-D-2

PROPOSED ALTERNATE LAND

ALTERNATE LAND GT SHEET OF Construction of road under PMGSY Salawad khurd to Barodiya Antari  
PROPOSAL NO. FP/RJ/ROAD/41556/2019 dt. 9.8.2019  
PROPOSED AREA - 4.896 (KOTA)

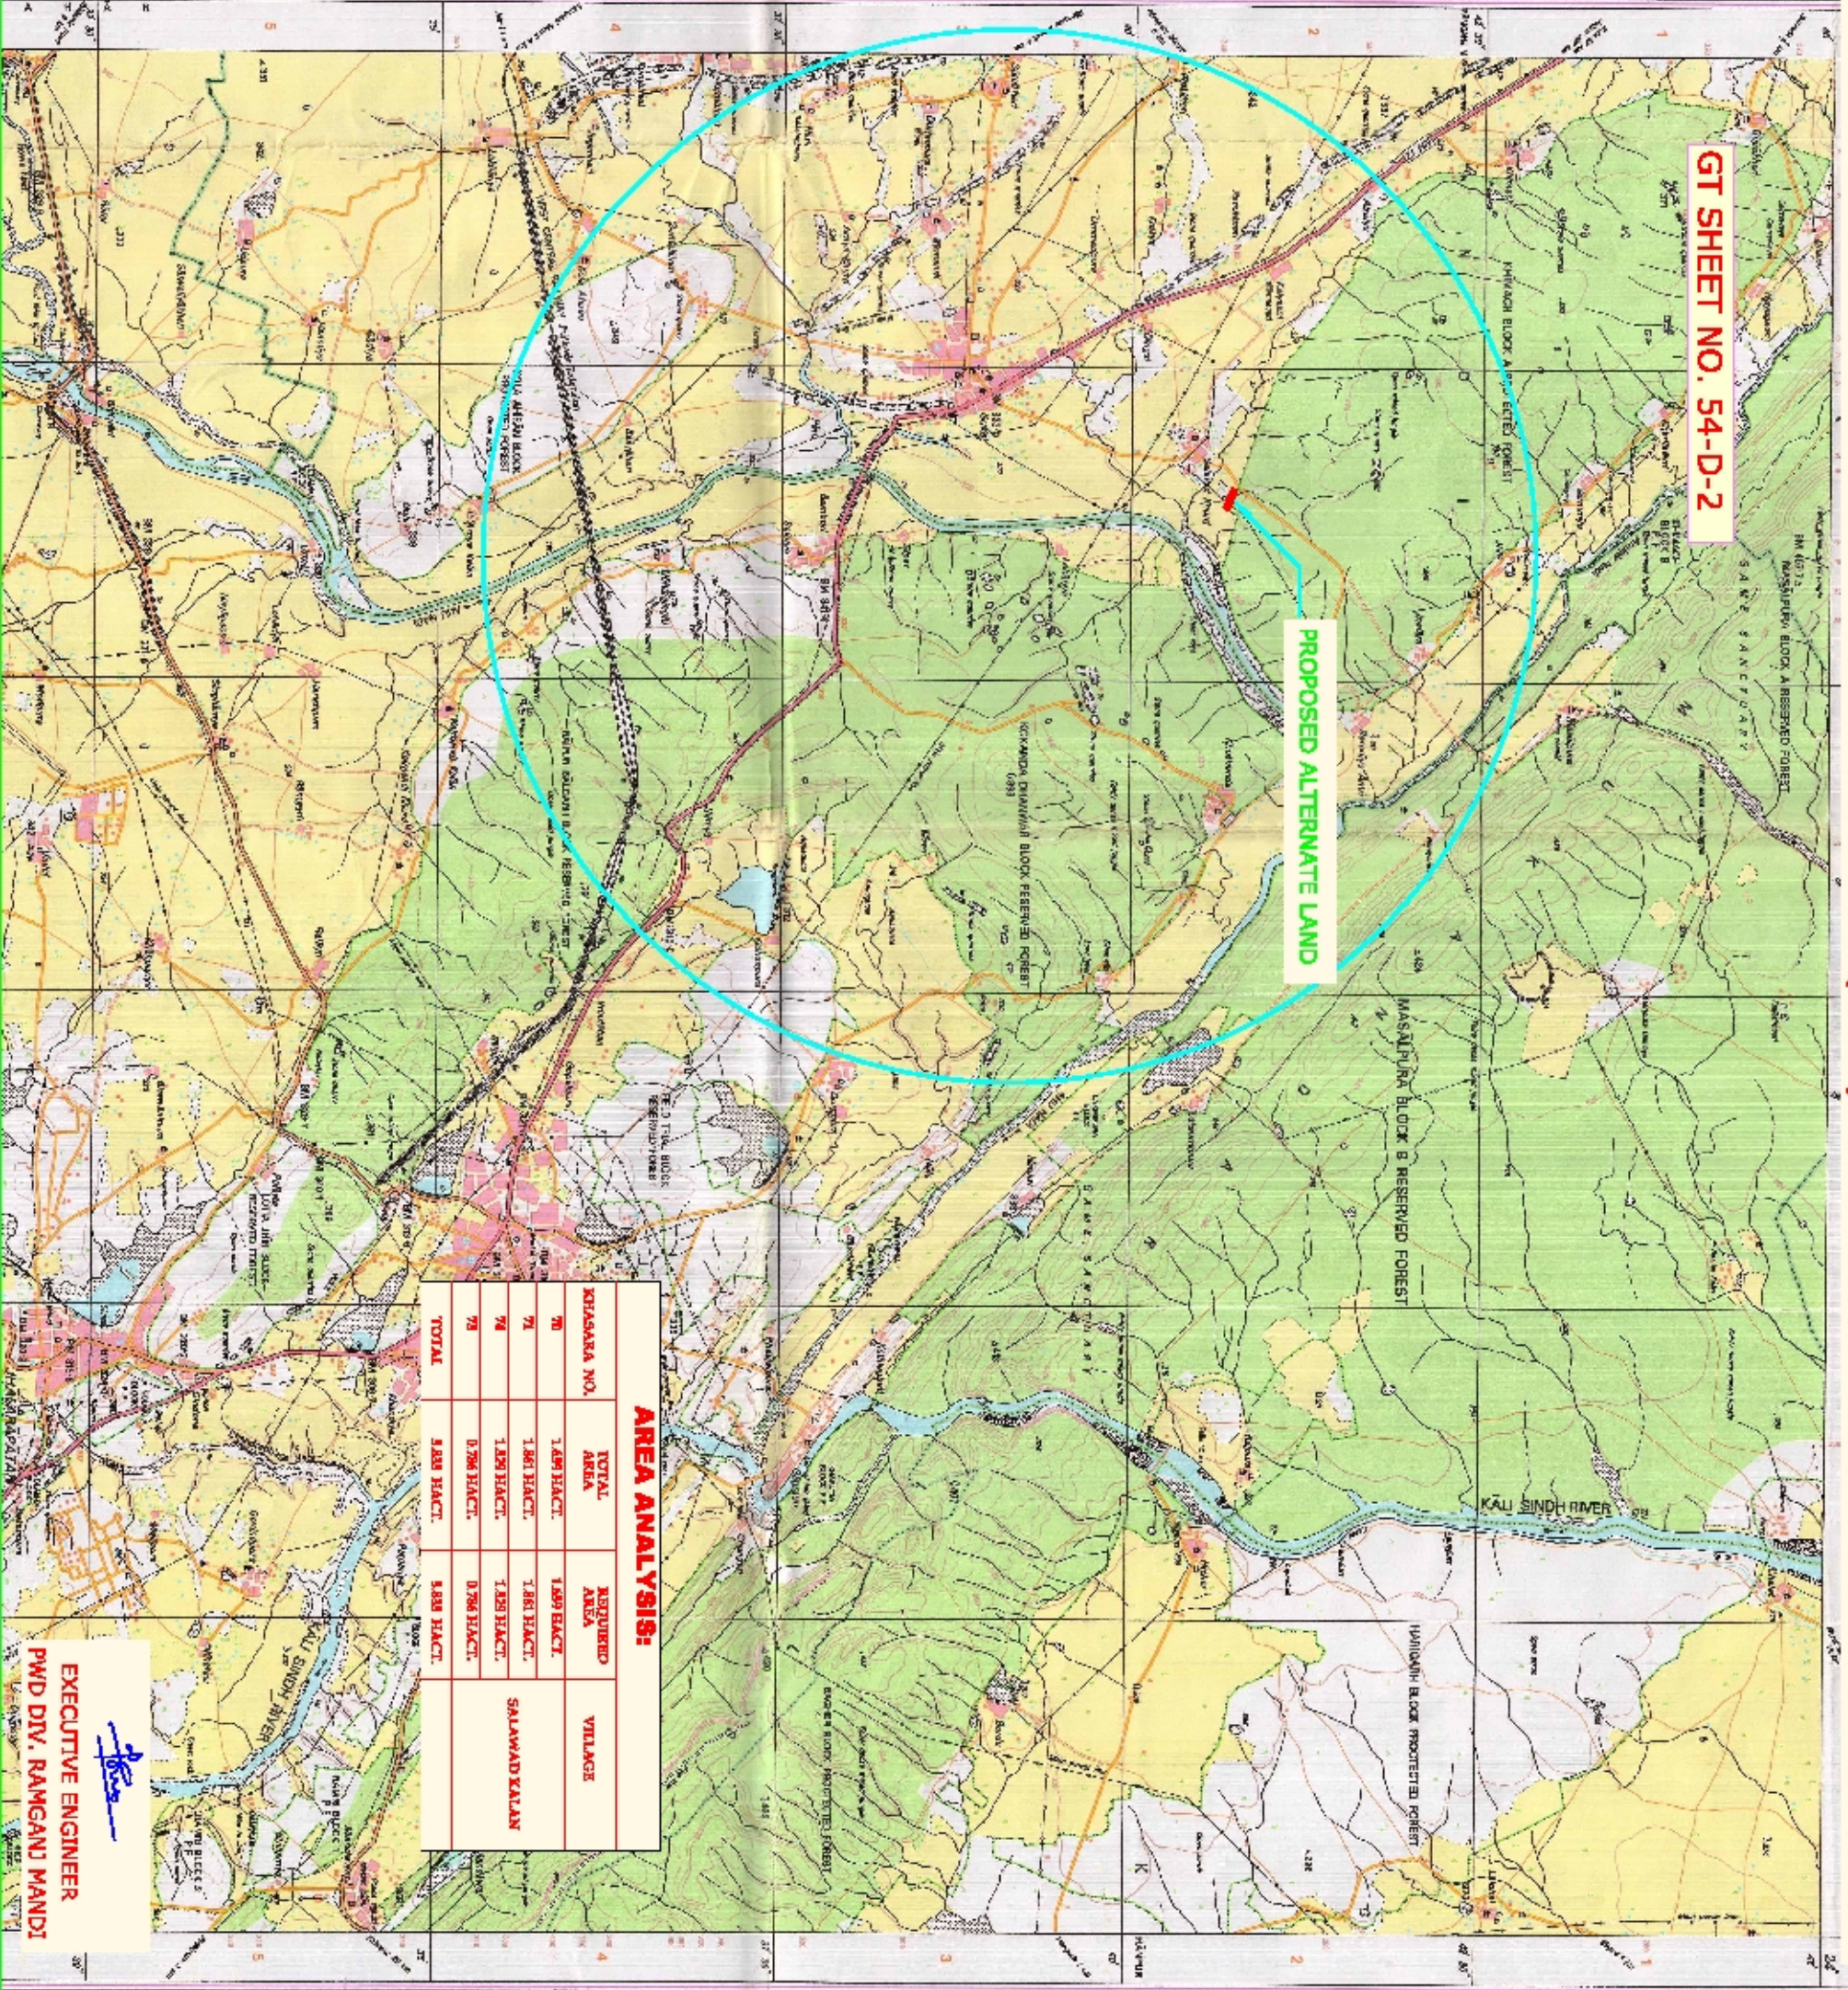

AREA ANALYSIS:

| KHASKANA NO. | TOTAL AREA | REQUIRED AREA | VILLAGE       |
|--------------|------------|---------------|---------------|
| 70           | 1.45 HACT. | 1.45 HACT.    | SALAWAD KALAN |
| 71           | 1.46 HACT. | 1.46 HACT.    |               |
| 72           | 1.29 HACT. | 1.29 HACT.    |               |
| 73           | 0.79 HACT. | 0.79 HACT.    |               |
| TOTAL        | 5.00 HACT. | 5.00 HACT.    |               |

EXECUTIVE ENGINEER

PWD DIV. RAMGANJ MANDI