


Sr. No.	Description	Latitude	Longitude
1	Nar Runaj Palol Gada Village Connectivity Start	22°28'41.91"	72°42'23.00"
2	Nar Runaj Palol Gada @ CH:4681.00 m	22°30'43.20"	72°41'9.64"
3	Nar Runaj Palol Gada @ CH:4711.00 m	22°30'43.52"	72°41'9.36"
4	Nar Runaj Palol Gada Village Connectivity End	22°31'39.08"	72°40'57.27"
5	Isnav Sojitra Loop Line Connectivity Start	22°31'35.10"	72°46'25.32"
6	Isnav Sojitra Loop Line Connectivity End	22°31'36.33"	72°45'38.20"
7	Isnav Sojitra Loop Line Connectivity End	22°31'44.62"	72°43'51.29"

Gujarat Gas Limited

VPUL. PATEL(SR.OFFICER ROU)
AUTHORIZED SIGNATORY

ROUTE MAP

ANNEXURE-32

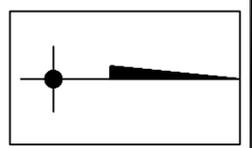

LEGEND:

Roads: M/SH/metalled with bridge & embankment; unmetalled	Cart-track	Pock-track	Footpath
Streams: defined; undefined	Canal with aqueduct & distance stone	Dams: masonry or rock-filled; earthwork; weir	River: dry with water channel; with island & rocks; tidal river
Wells: lined; unlined; tube-well; spring; tanks: perennial; dry	Embankment: road or rail	Cutting/Quarry	Broken ground
Rainings: broad gauge; double single with station & dist. stone; v/combined; other	Contours with value; sheet; rock; rocky ground; boulders	Towns or Villages: inhabited; deserted; Fort	Huts: permanent; temporary; watch tower; brick; kiln; Green
Temples; Chhatri; Church; Mosque; Idgah; Tomb; Shrine	Hospital; Dispensary; Veterinary hospital; Police station	Trees: Palm; Peamry; Ordinary; Surveyed; Grass; Scrub	Boundary: state; district; taluk
Village trijunction	Reserved forest; Cultivation limit	Main Power line; Power line	Heights; triangulated; station; point; Bench-mark; GPS
Proposed Gas Pipeline With Turning Points	BM	GPS	

ROUTE DETAILS:-

SR. NO.	LINE NAME	DESCRIPTION	LENGTH (km)	ROUTE
1	M8	Isnav Sojitra Loop Line Connectivity	3.000	—————
2	M10	Nar Runaj Palol Gada Village Connectivity	6.750	—————
3	--	Piplav To Isnav Village Connectivity	1.300	—————

NO.	DATE	REVISIONS	BY	CHKD	APPD.	PMC
00	12.09.15	ISSUED FOR PERMISSION	PURVI	PRS	MND	

GUJARAT GAS LTD.
ENGINEERING PLANNING & DESIGN


PROJECT : MAP FOR PROTECTED FOREST PERMISSION

TITLE : APPROVED MAP SHOWING
VARIOUS ROUTE OF PROPOSED GAS PIPELINE
FALLING IN PROTECTED FOREST AREA.

SCALE	DRAWING NO	REV
1:50,000	GGL/ SOJITRA/2015/FP-PF/01	00

ROUTE MAP

ANNEXURE-32

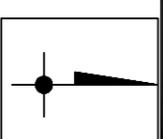

Sr. No.	Description	Latitude	Longitude
1	Connecting Olex Well No. C-73 @ Sokhda Start	22°21'15.95"	72°35'31.16"
2	Connecting Olex Well No. C-73 @ CH:390.00m	22°21'23.39"	72°35'20.49"
3	Connecting Olex Well No. C-73 @ CH:970.00m	22°21'44.51"	72°35'30.18"
4	Connecting Olex Well No. C-73 @ CH:2120.00m	22°22'14.10"	72°35'29.22"
5	Connecting Olex Well No. C-73 @ Sokhda End	22°22'21.04"	72°35'40.23"
6	DRS-2 (Jalapur Spur Top To Laxmipura Start	22°22'28.36"	72°36'33.84"
7	Laxmipura Spur Top To Bhatlatawadi Start	22°23'11.81"	72°36'19.61"
8	Laxmipura Spur Top To Bhatlatawadi End	22°23'12.54"	72°36'27.80"
9	Jinai To Dehda MDR Across Start	22°23'48.55"	72°35'56.66"
10	Jinai To Dehda MDR Across End	22°23'49.79"	72°35'55.29"
11	Laxmipura Spur Top To Jinai Start	22°23'54.21"	72°35'50.32"
12	Laxmipura Spur Top To Jinai End	22°24'9.37"	72°36'15.68"
13	DRS-2 (Jalapur Spur Top To Laxmipura End	22°25'20.22"	72°36'42.42"
14	Laxmipura Spur end point To Laxmipura End	22°25'20.03"	72°36'48.97"

LENGTH STATEMENT:-

SR. NO.	LINE NAME	DESCRIPTION	LENGTH (km)	ROUTE
1	MS	DRS-2 (Jalapur Spur Top To Laxmipura Village	7.118	█
2	MS/1	Laxmipura Spur Top To Bhatlatawadi Village	0.247	█
3	MS/2	Laxmipura Spur Top To Jinai Village	0.929	█
4	MS/3	Laxmipura Spur end point To Laxmipura Village	0.134	█
5	OLEX	Connecting Olex Well No. C-73 @ Sokhda	2.525	█
6	EKTA	GOLANA TO KHAMBHAT SH-6 (KM110)	0.03	█

No.	DATE	ISSUED FOR PERMISSION	HEMAXI	PRS	MND
00	09.09.15	ISSUED FOR PERMISSION	HEMAXI	PRS	MND
REVISIONS		BY	CHKD	APPD.	PMC
					000




GUJARAT GAS LTD.
ENGINEERING PLANNING & DESIGN

PROJECT : **MAP FOR PROTECTED FOREST PERMISSION**

TITLE : **APPROVED MAP SHOWING VARIOUS ROUTE OF PROPOSED GAS PIPELINE FALLING IN PROTECTED FOREST AREA.**



SCALE	DRAWING NO	REV
1:50,000	GGL/KHAMBHAT/2015/IFP-PF/01	00

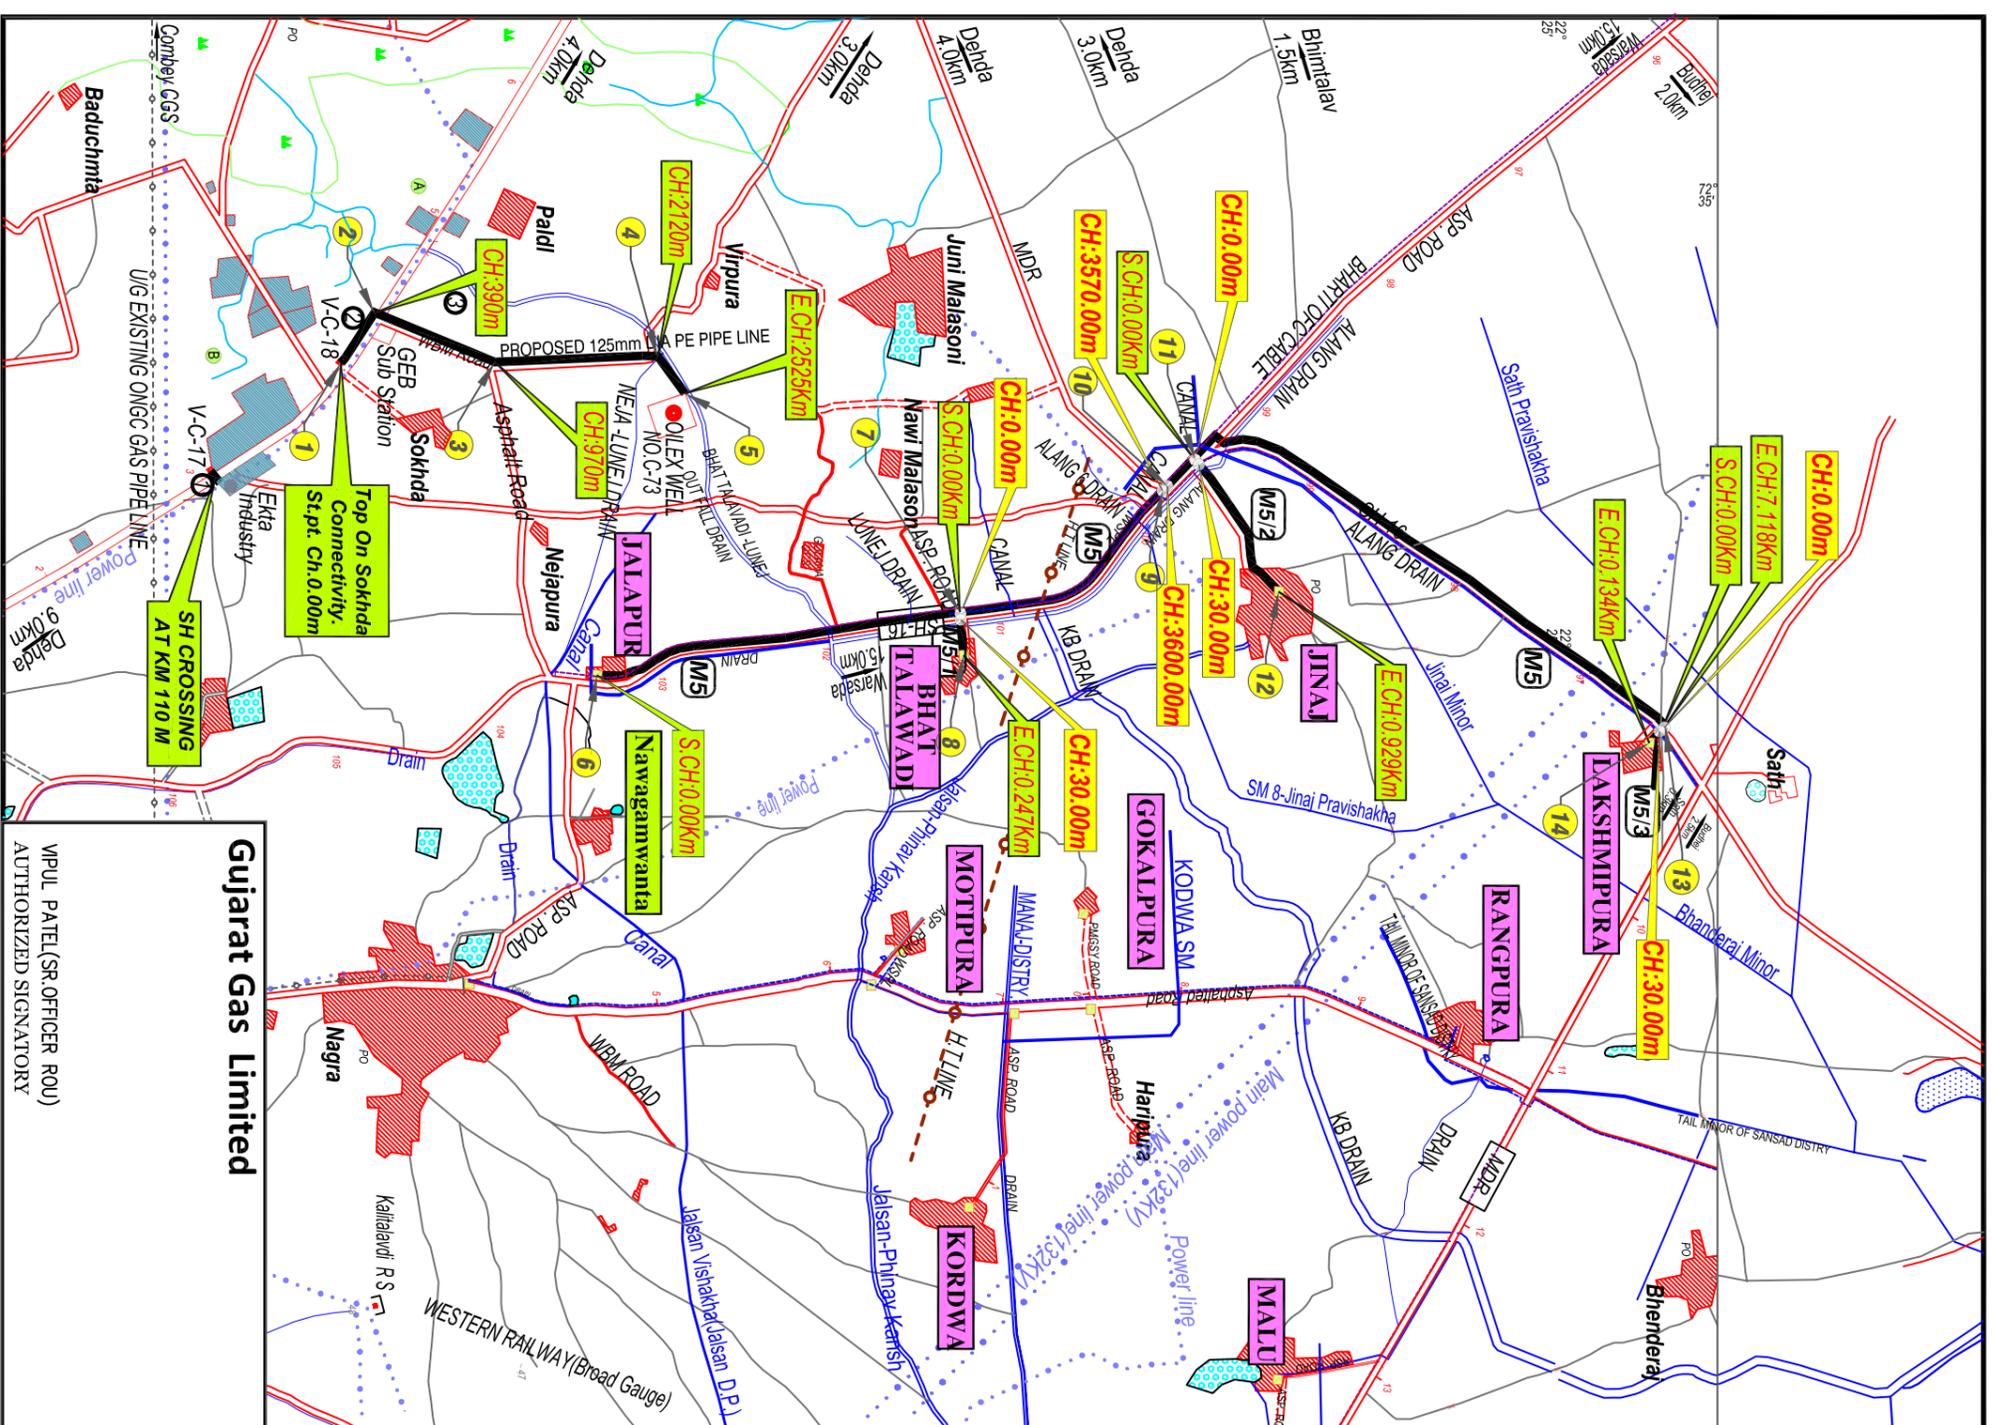

Gujarat Gas Limited
VPUL PATEL (SR.OFFICER ROU)
AUTHORIZED SIGNATORY

ROUTE MAP

ANNEXURE-32

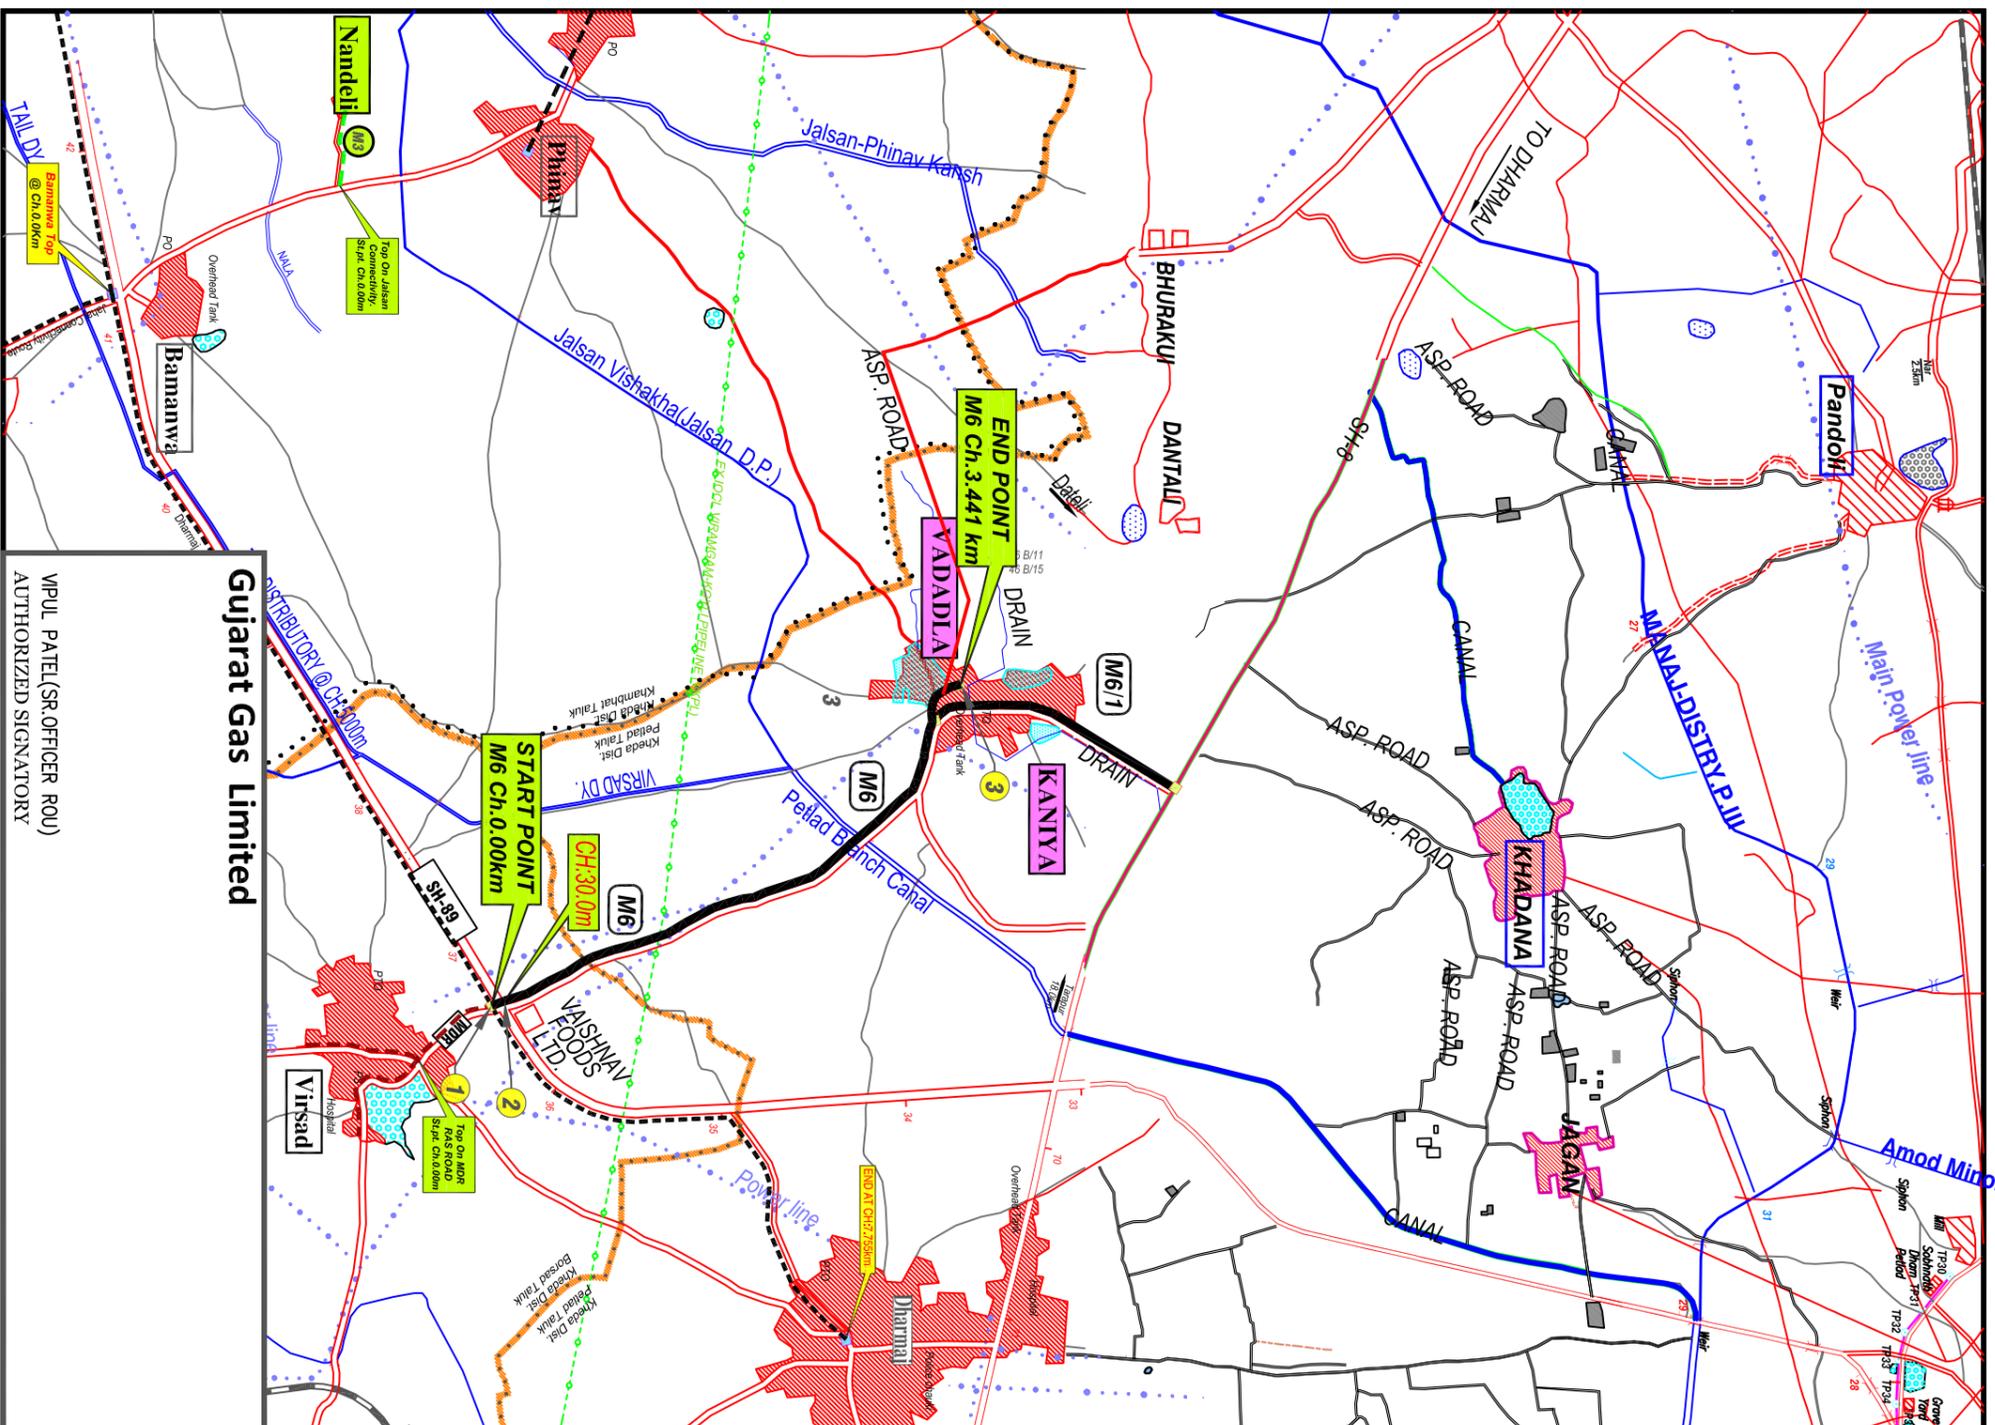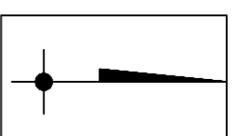

Sr. No.	Description	Latitude	Longitude
1	Virsad(Dharmaj) To Wadadla Start	22°23'39.01"	72°46'25.99"
2	Virsad(Dharmaj) To Wadadla @CH:2310.00 m	22°23'39.81"	72°46'25.92"
3	Virsad(Dharmaj) To Wadadla End	22°25'3.93"	72°45'24.01"

ROUTE DETAILS:-

SR. LINE NO.	LINE NAME	DESCRIPTION	LENGTH (Km)	ROUTE
1	M6	Virsad(Dharmaj) to Wadadla	3.441	

No.	DATE	ISSUED FOR PERMISSION	REVISIONS	PURVI	PRS	MND
00	10.09.15					


GUJARAT GAS LTD.
 ENGINEERING PLANNING & DESIGN

PROJECT : **MAP FOR PROTECTED FOREST PERMISSION**

TITLE : **APPROVED MAP SHOWING VARIOUS ROUTE OF PROPOSED GAS PIPELINE FALLING IN PROTECTED FOREST AREA.**

SCALE	DRAWING NO	REV
1:50,000	GGL/BORSAD/2015/IFP-PF/01	00

Gujarat Gas Limited
 VPUL PATEL(SR.OFFICER ROU)
 AUTHORIZED SIGNATORY