


PROPOSED ROAD ALIGNMENT FROM RUDANA MARAGPADA TO SAMSAN

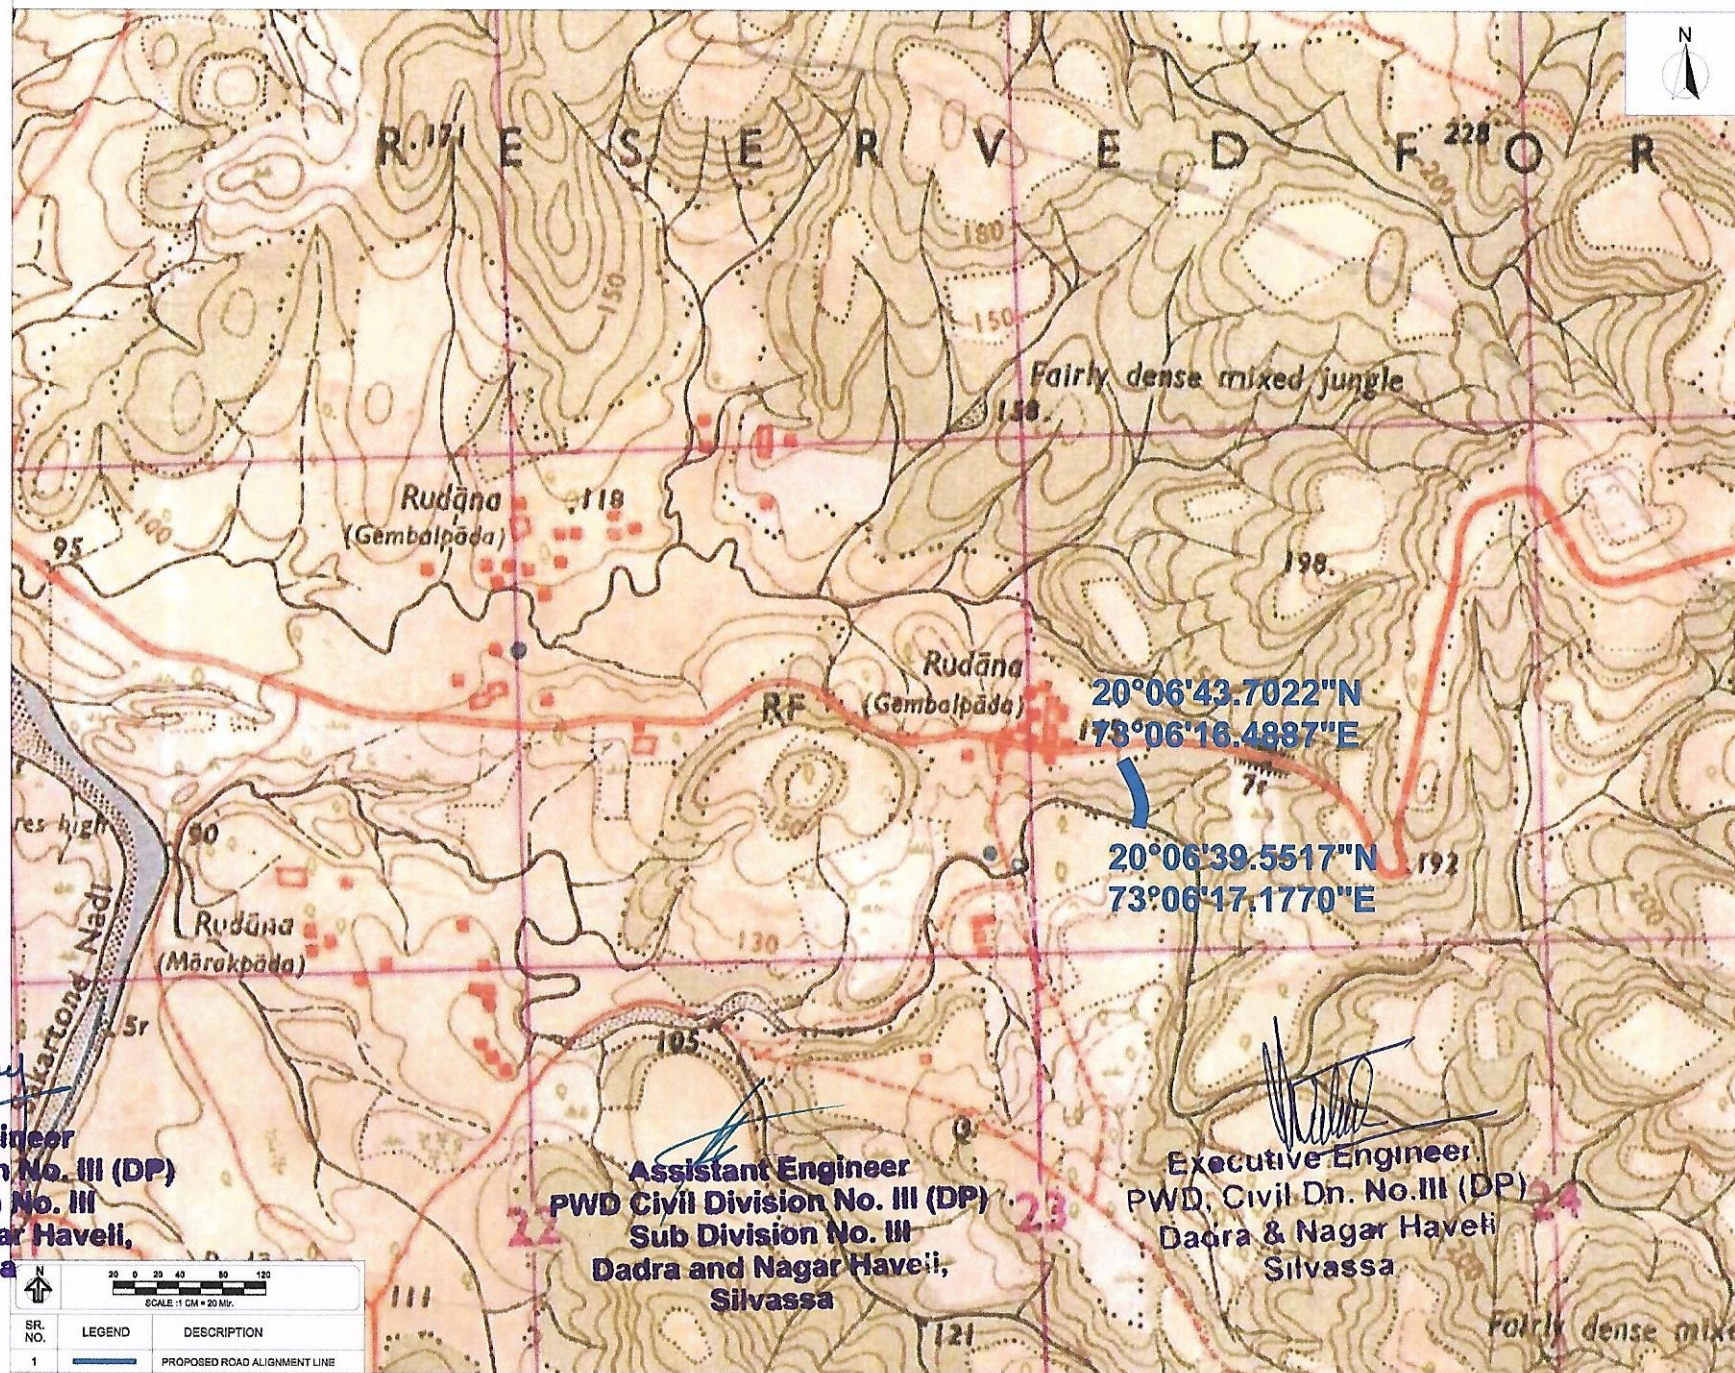

Junior Engineer
PWD Civil Division No. III (DP)
Sub Division No. III
Dadra and Nagar Haveli,
Silvassa

Assistant Engineer
PWD Civil Division No. III (DP)
Sub Division No. III
Dadra and Nagar Haveli,
Silvassa

Executive Engineer
PWD, Civil Dn. No. III (DP)
Dadra & Nagar Haveli
Silvassa

SR. NO.	LEGEND	DESCRIPTION
1		PROPOSED ROAD ALIGNMENT LINE