


TOPO SHEET:- Proposed Site C/O New Rest House At Shillon Bag

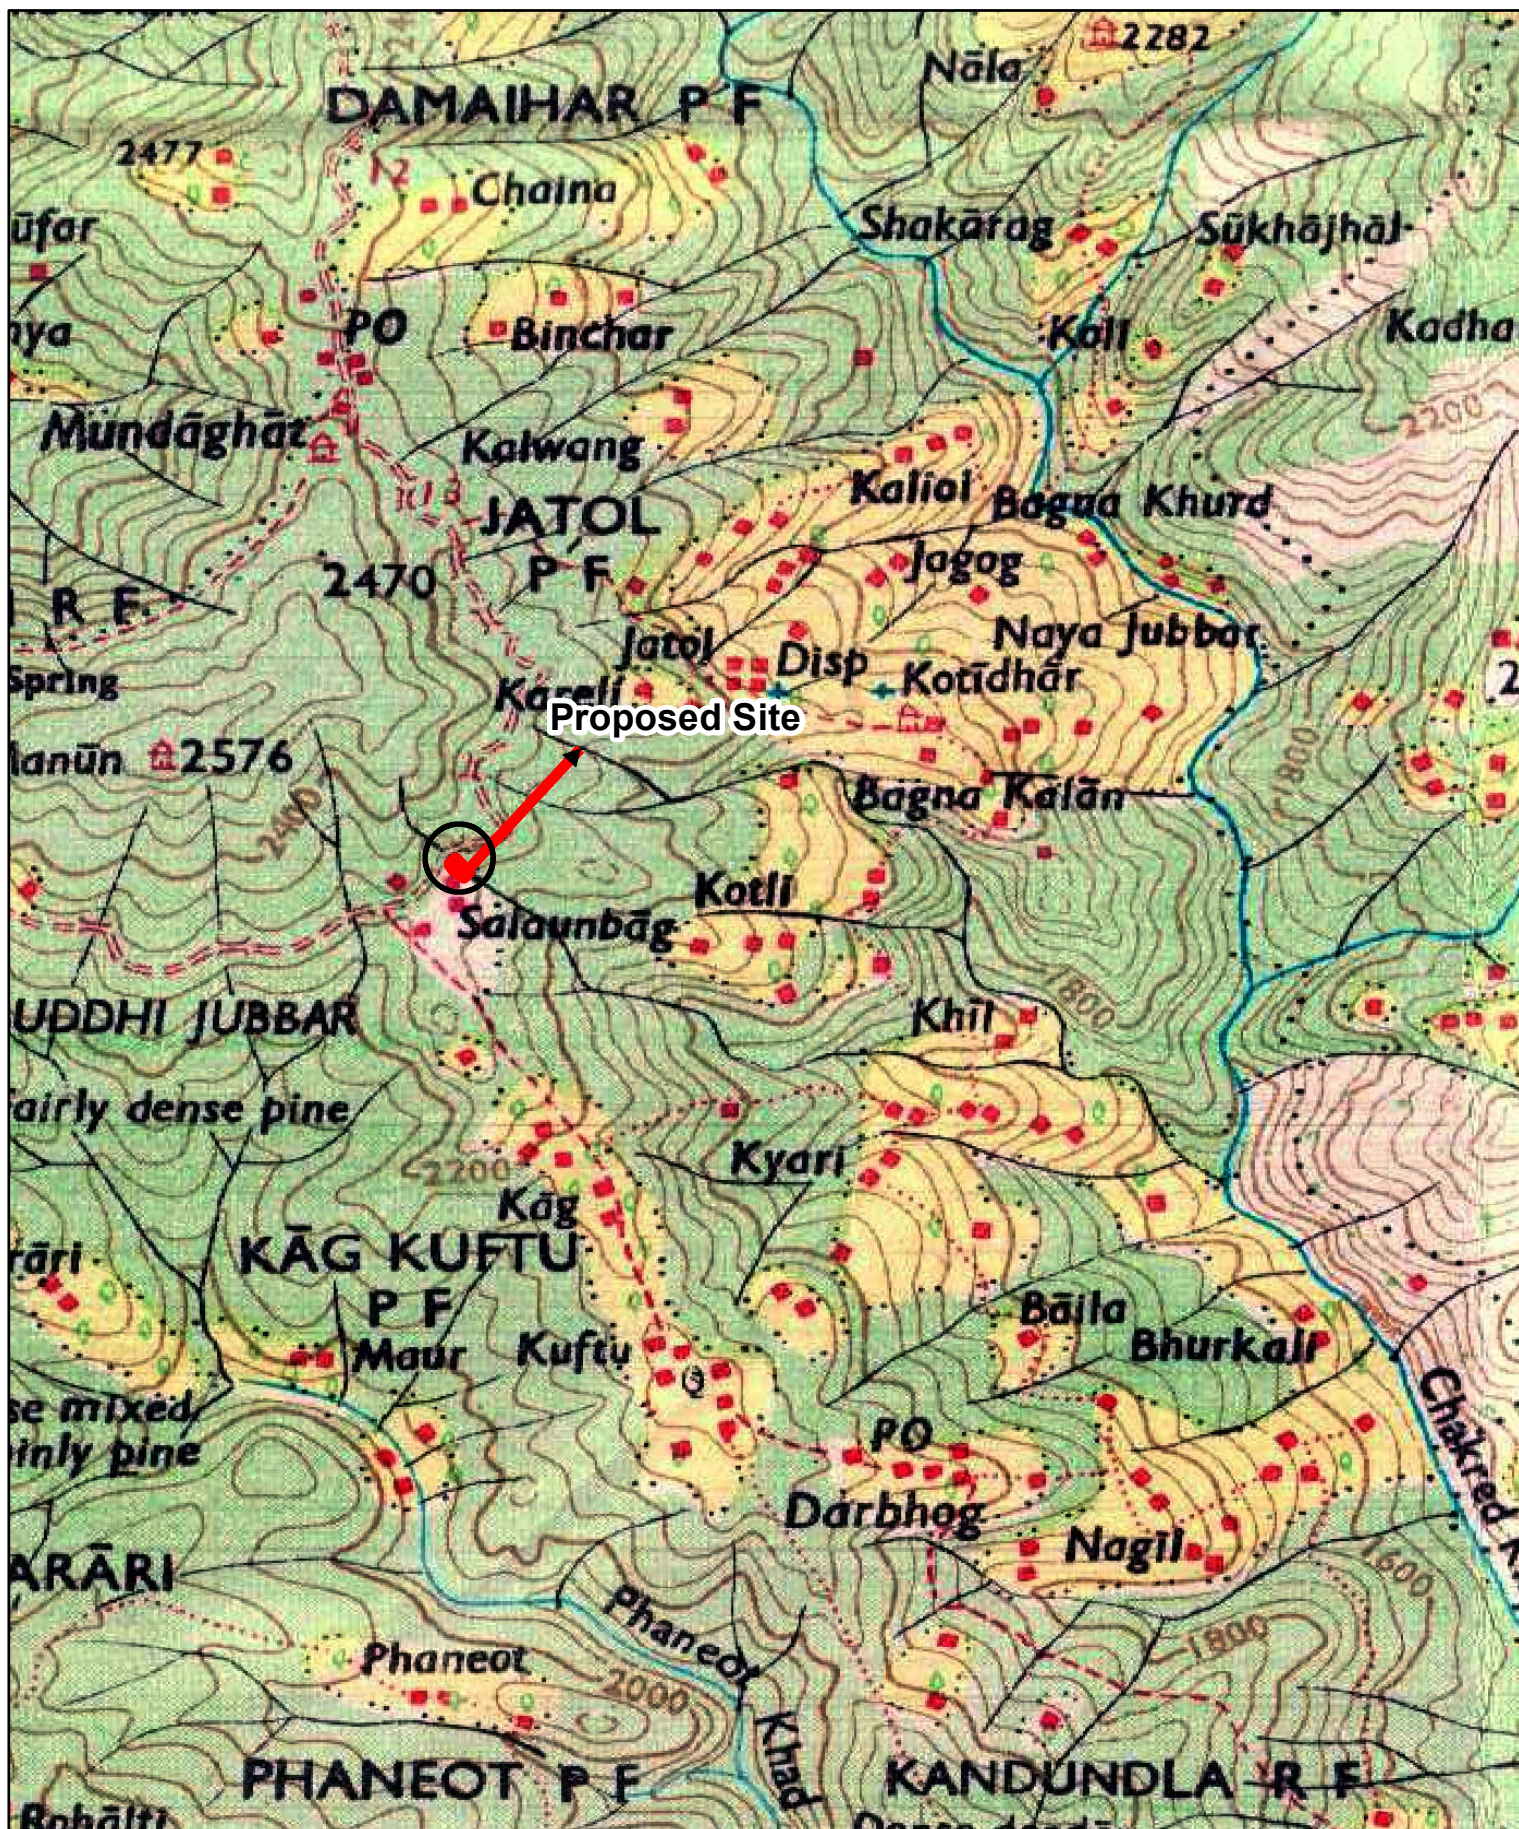

Index

Scale

1.50000

Proposed Site



Executive Engineer
HPPWD Division, Sarda 01

Toposheet No 53E/8