
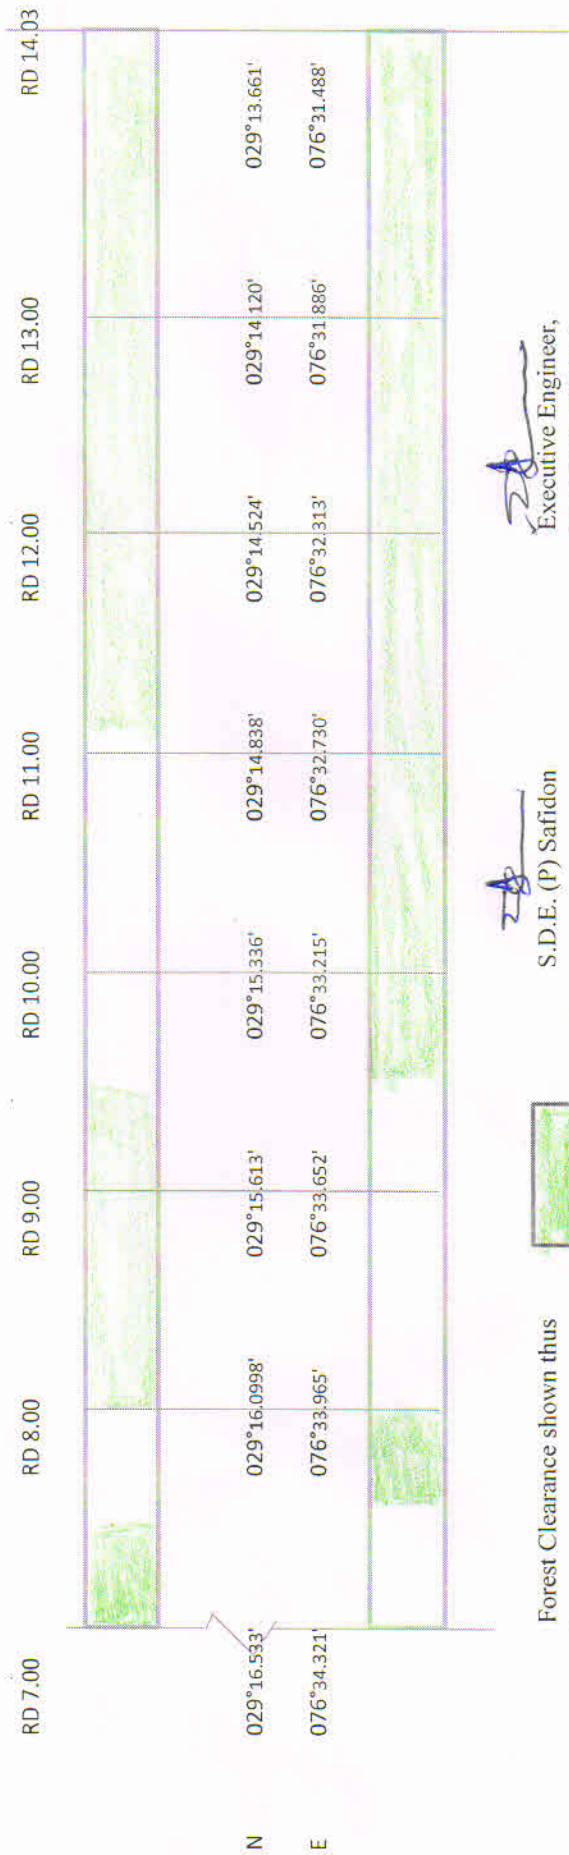


### Linear Plan Construction of New road from Hatt to Bhambhewa (Raja Wali Sadak)

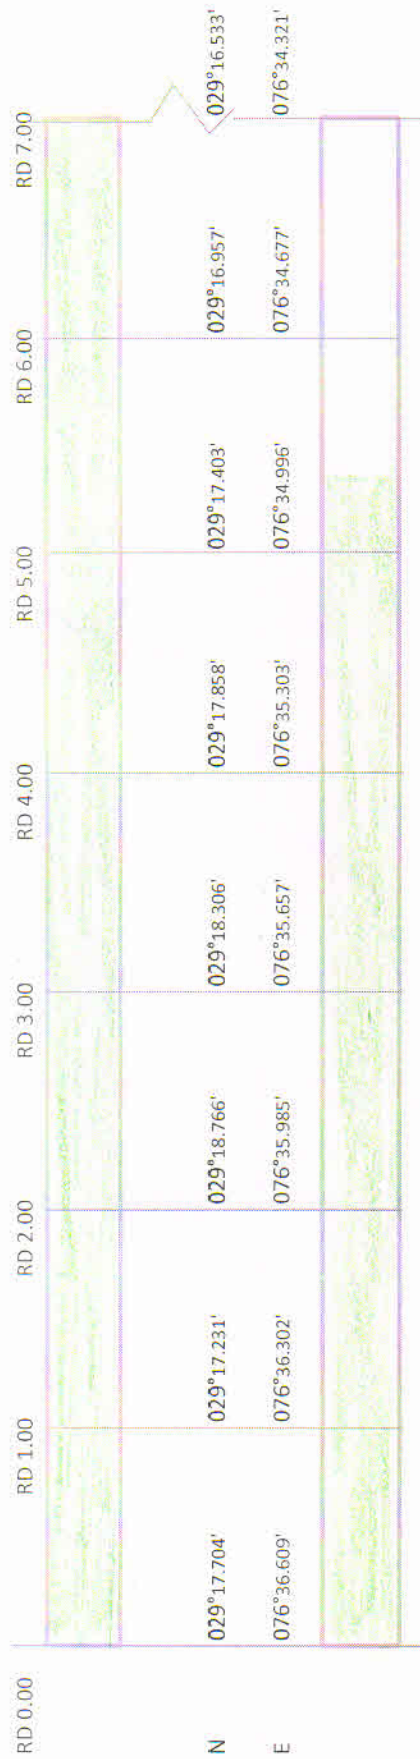

Forest Clearance shown thus

S.D.E. (P) Safidon

Executive Engineer,  
Provincial Division,  
PWD B&R Br., Jind