

Toposheet Map Of land filling in ROW from Tower No. 46, 47,48,48A (Addle.Tower) to Tower No. 49 of 132KV D/C Transmission Line Kangoo-Bijini-Bajoura coming in the project alignment of four laning (Kiratpur Nerchowk Section)



76°52'0"E

76°52'30"E

76°53'0"E

76°53'30"E

76°54'0"E

31°32'30"N


31°32'0"N

31°31'30"N

31°32'30"N

31°32'0"N

31°31'30"N

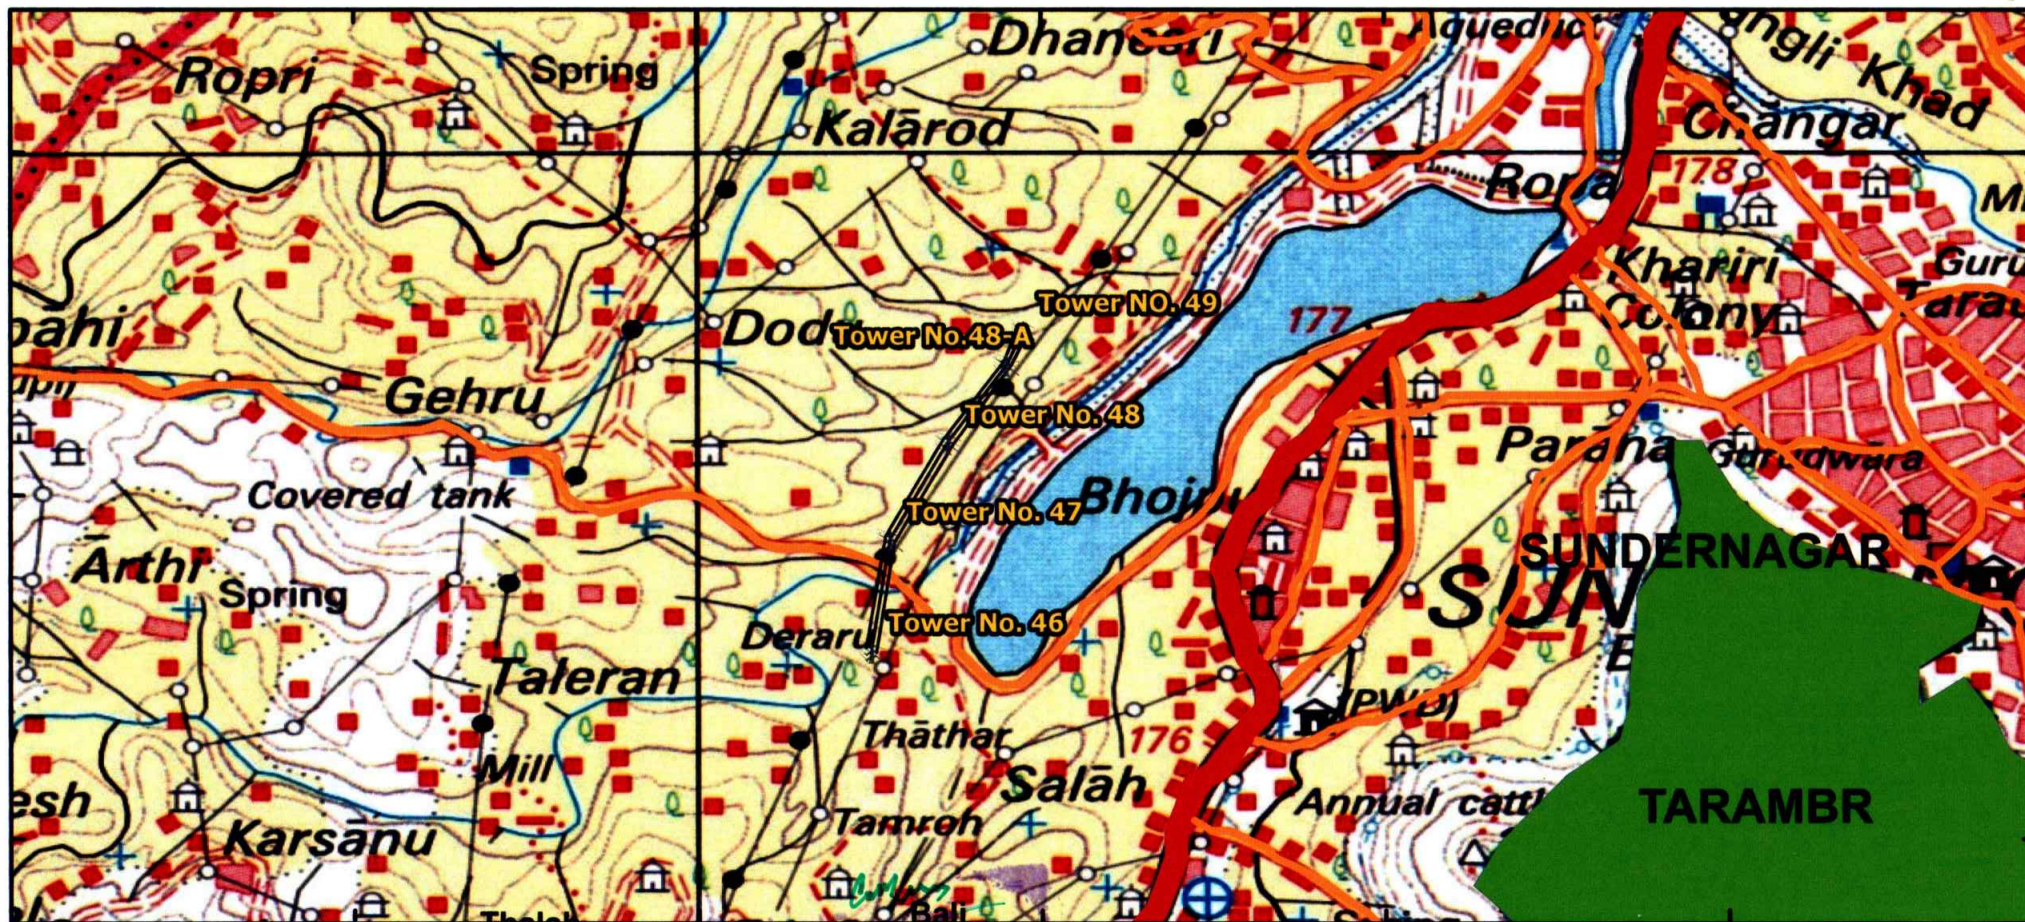

76°51'30"E

76°52'0"E


76°52'30"E

76°53'0"E

76°53'30"E

76°54'0"E

Transmission Line

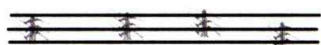

Road



NH-Road

Legend



Lake



Forest Land

Sr.No.	Laititude	Longitude
Tower No. 46	31°31'46.46"N	76°52'45.13"E
Tower No. 47	31°31'56.17"N	76°52'46.76"E
Tower No. 48	31°32'4.67"N	76°52'51.86"E
Tower No.48-A	31°32'11.52"N	76°52'56.94"E
Tower NO. 49	31°32'14.51"N	76°52'58.42"E

Toposheet No.:-53A/14

*Sr. Executive Engineer
Electrical System Division,
HPSEBL Bilaspur (HP)*

Created By:-

"Naresh"
70182-28500