


MAP SHOWING ZOOM VIEW DIGITAL MAP OF IDENTIFIED COMPENSATORY AFFORESTATION LAND WITH COORDINATES (NFL)

Project Name : Widening of Road and Construction of Divider from Sr. School Lohagal to police Chowki Shastri Nagar Ajmer, District-Ajmer, Rajasthan.

Proposal No. : FP/RJ/ROAD/42702/2019 (Applied Area : 1.7890 Hectare)

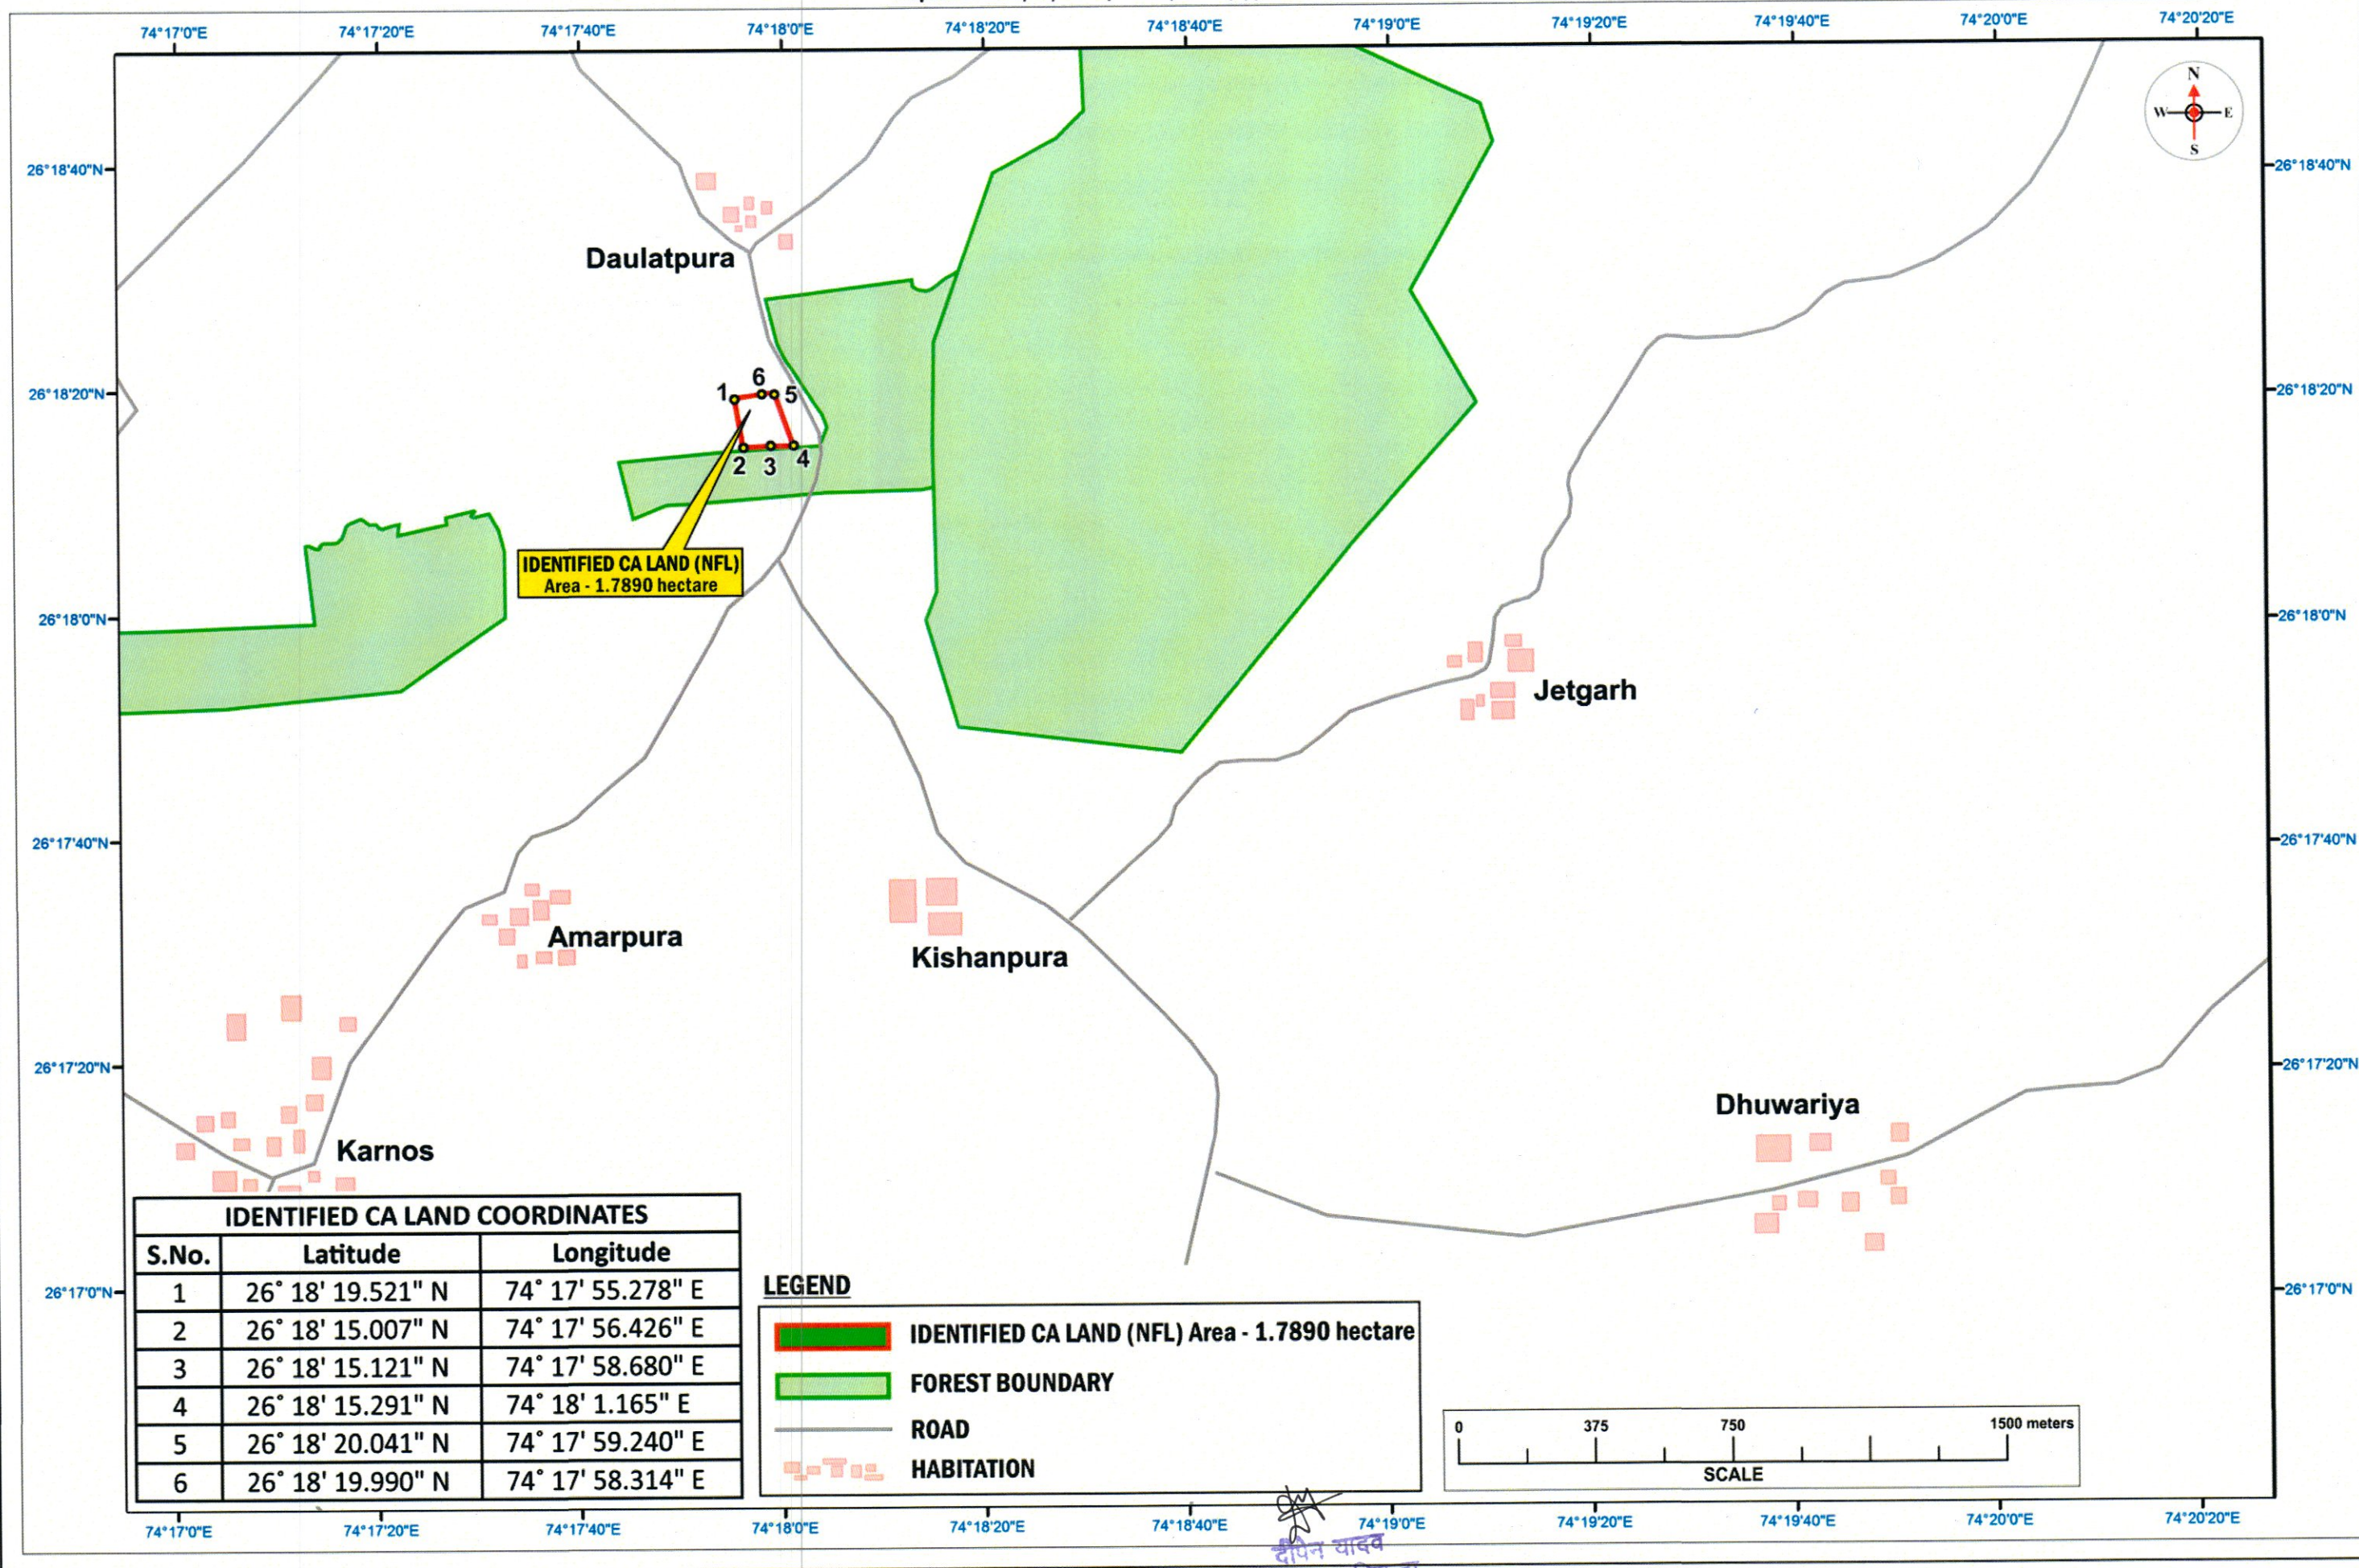

दीपन यादव
अधिसूचकी अभियन्ता
अजमेर विकास प्राधिकरण