


TOPOSHEET FOR C/O PAIRI PASTA HAWANOO ROAD
R/D 0/0 TO 3/630

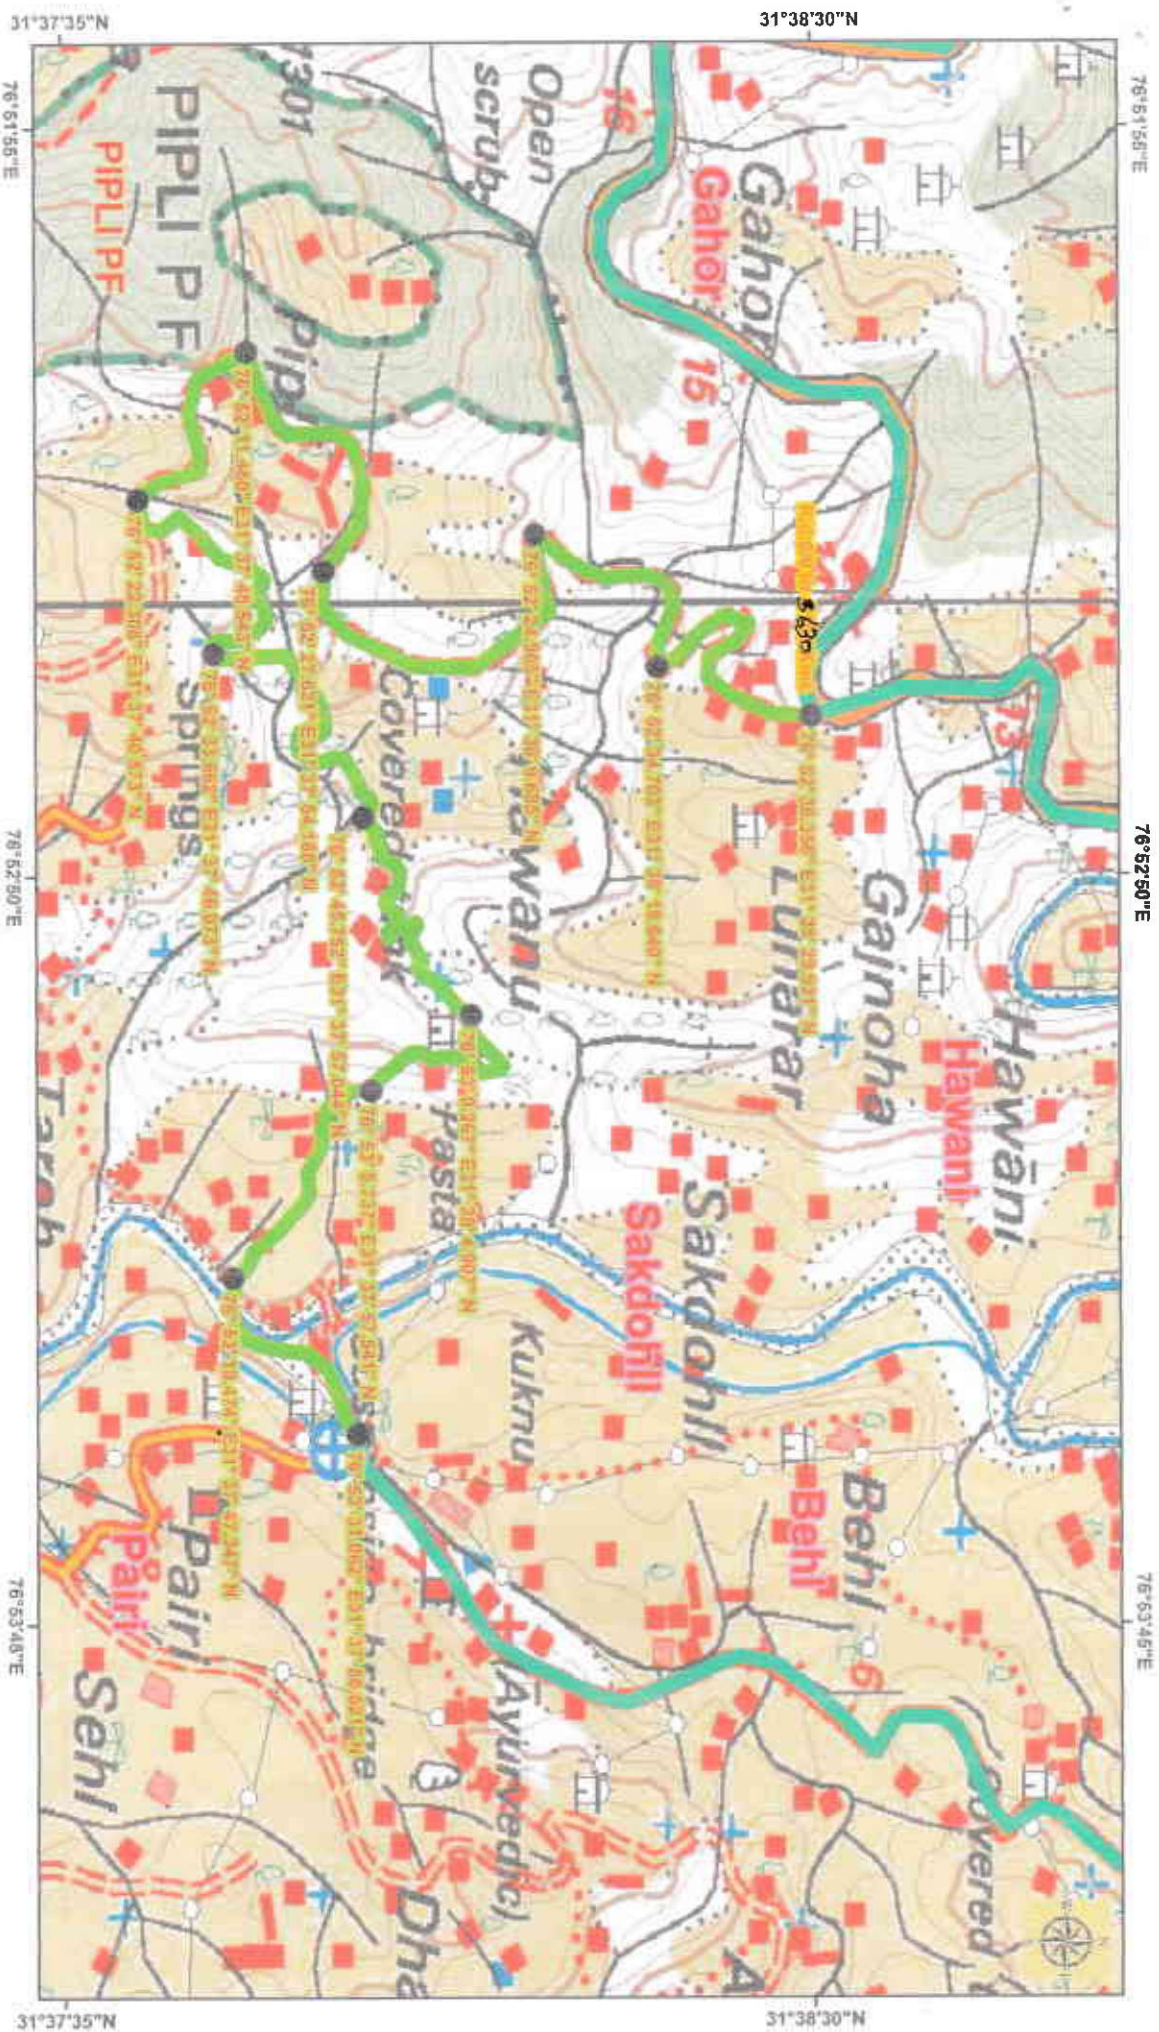

LEGEND

- Existing Road
- Proposed Road

Executive Engineer
Mandi Division No. II
H.P.P.W.D. Mandi

Divisional Forest Officer
Mandi Forest Divn. Mandi
Dist. Mandi (R. P.)
Toposheet No 53A/14