


PROPOSED 33/132 KV SUB STATION BARSHANI(MANIKARAN) IN DISTT. KULLU

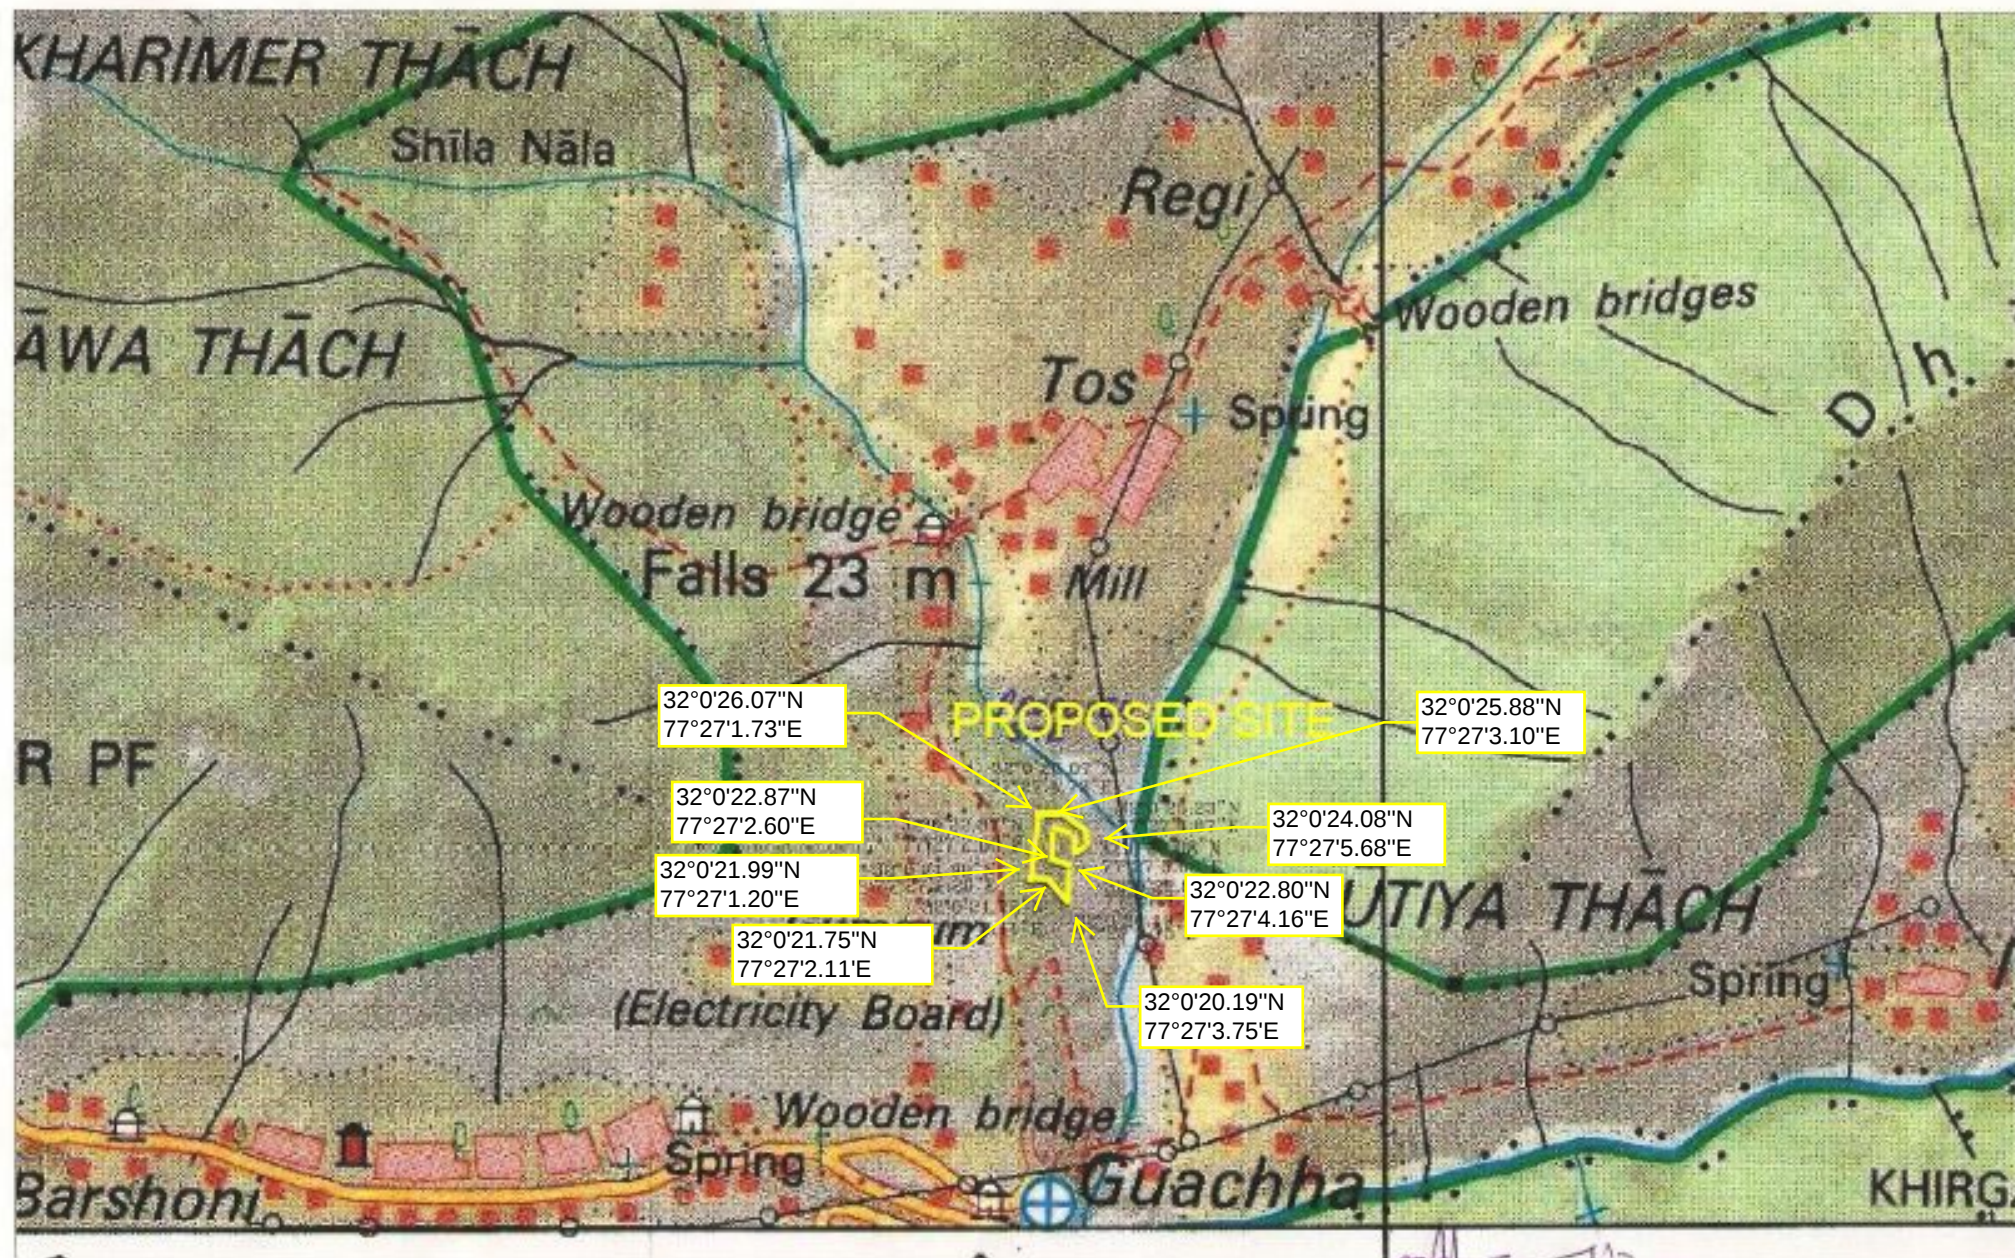

SCALE 1:50000

Dy. Manager (Projects)
 HPPTCL Division Sarabaf
 Bhunter Distt. Kullu (H.P.)-175126