


Alternative Toposheet:-

Proposed link road from Bhadela to Halan
via Bhandrota 00 to 8.300 KM

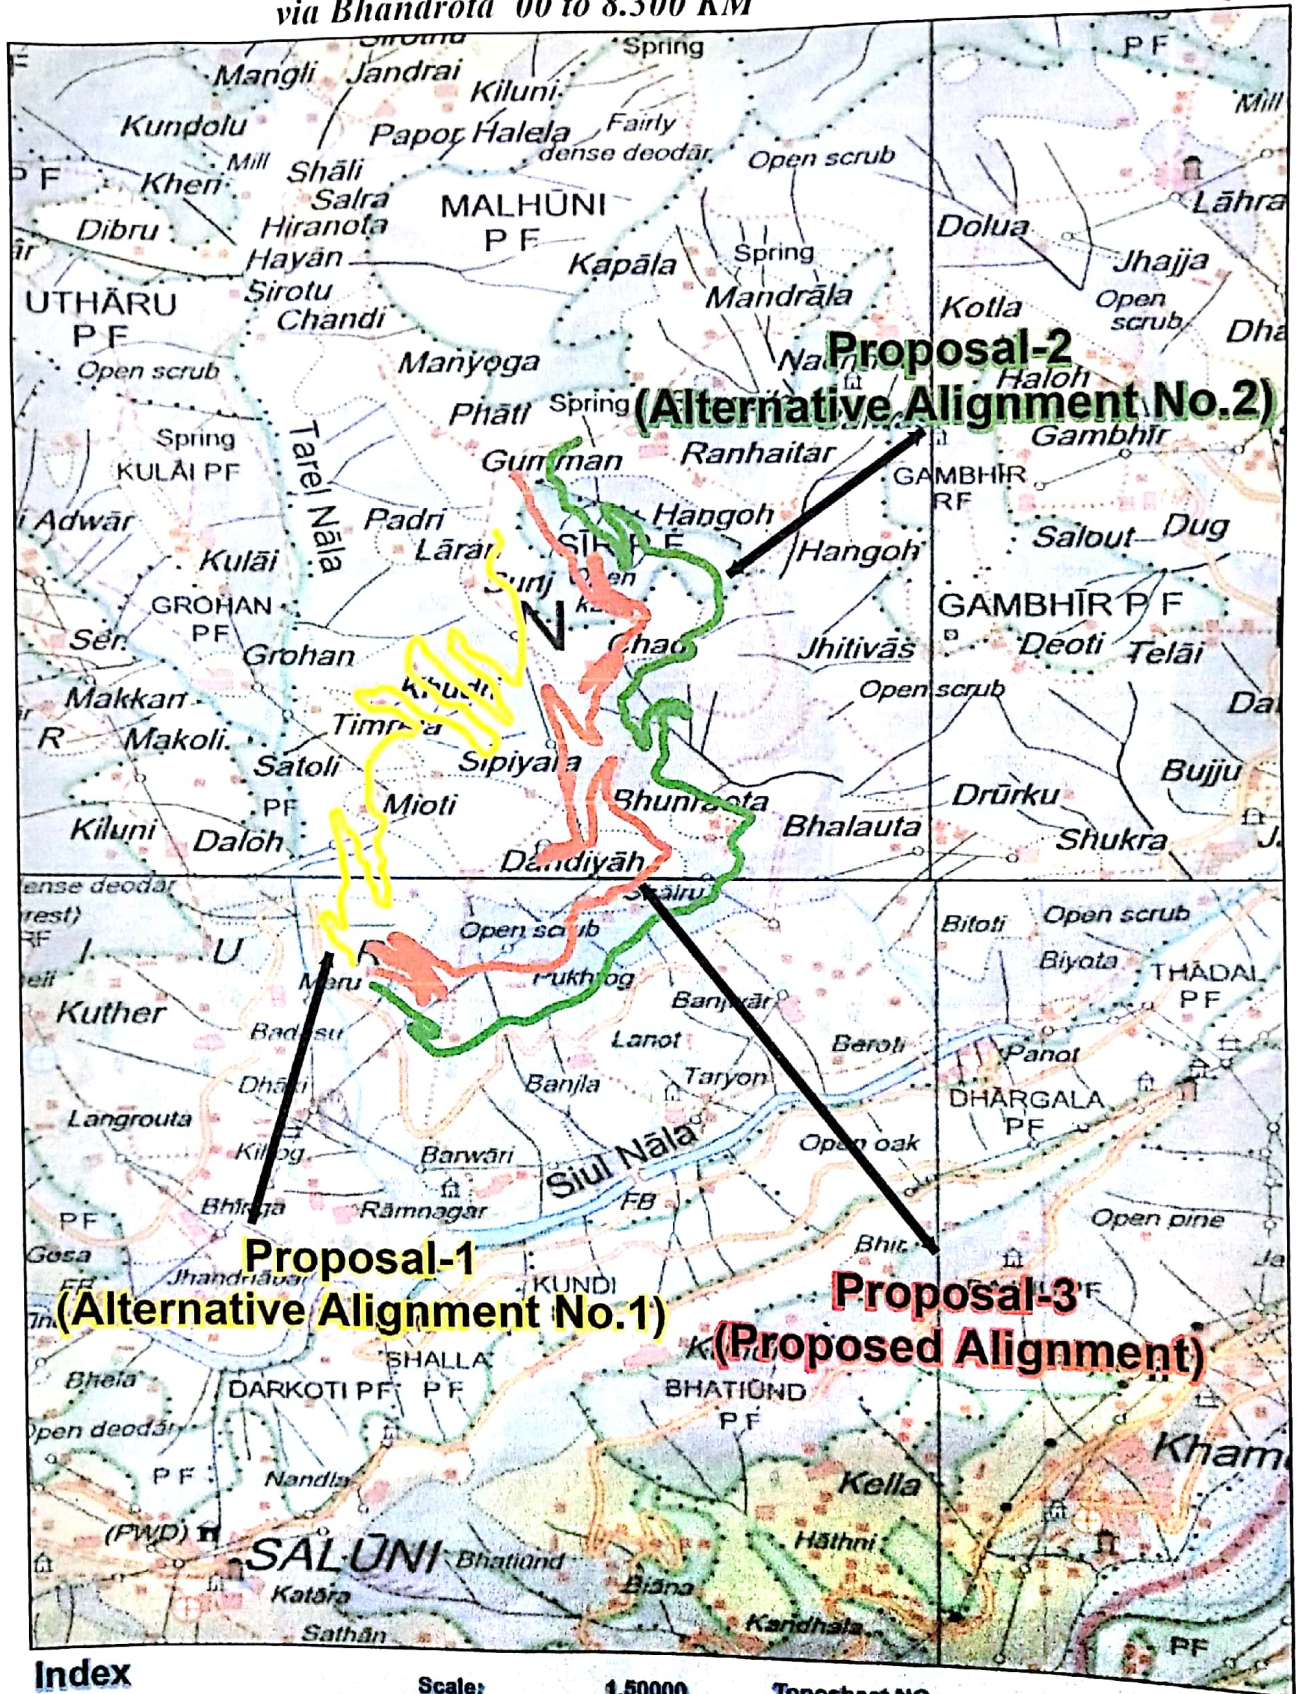

Index

Scale:

1:50000

Toposheet NO :

I43W3&43P15

Proposal-1
(Alternative Alignment No.1)

Proposal-3
(Proposed Alignment)

Proposal-2
(Alternative Alignment No.2)

[Signature]
Assistant Engineer
Salooni Sub Division
HPPWD Salooni

[Signature]
Executive Engineer
Salooni Division H.P P.W.D
Salooni Dist - huimba (H P)

[Signature]
District Forest Officer
Church Forest Divn. Salooni