


Laying Of North East Gas Grid Pipeline Project Of Indradhanush Gas Grid Limited , Panisagar To Aizawl Line , Aizawl District In Mizoram State.

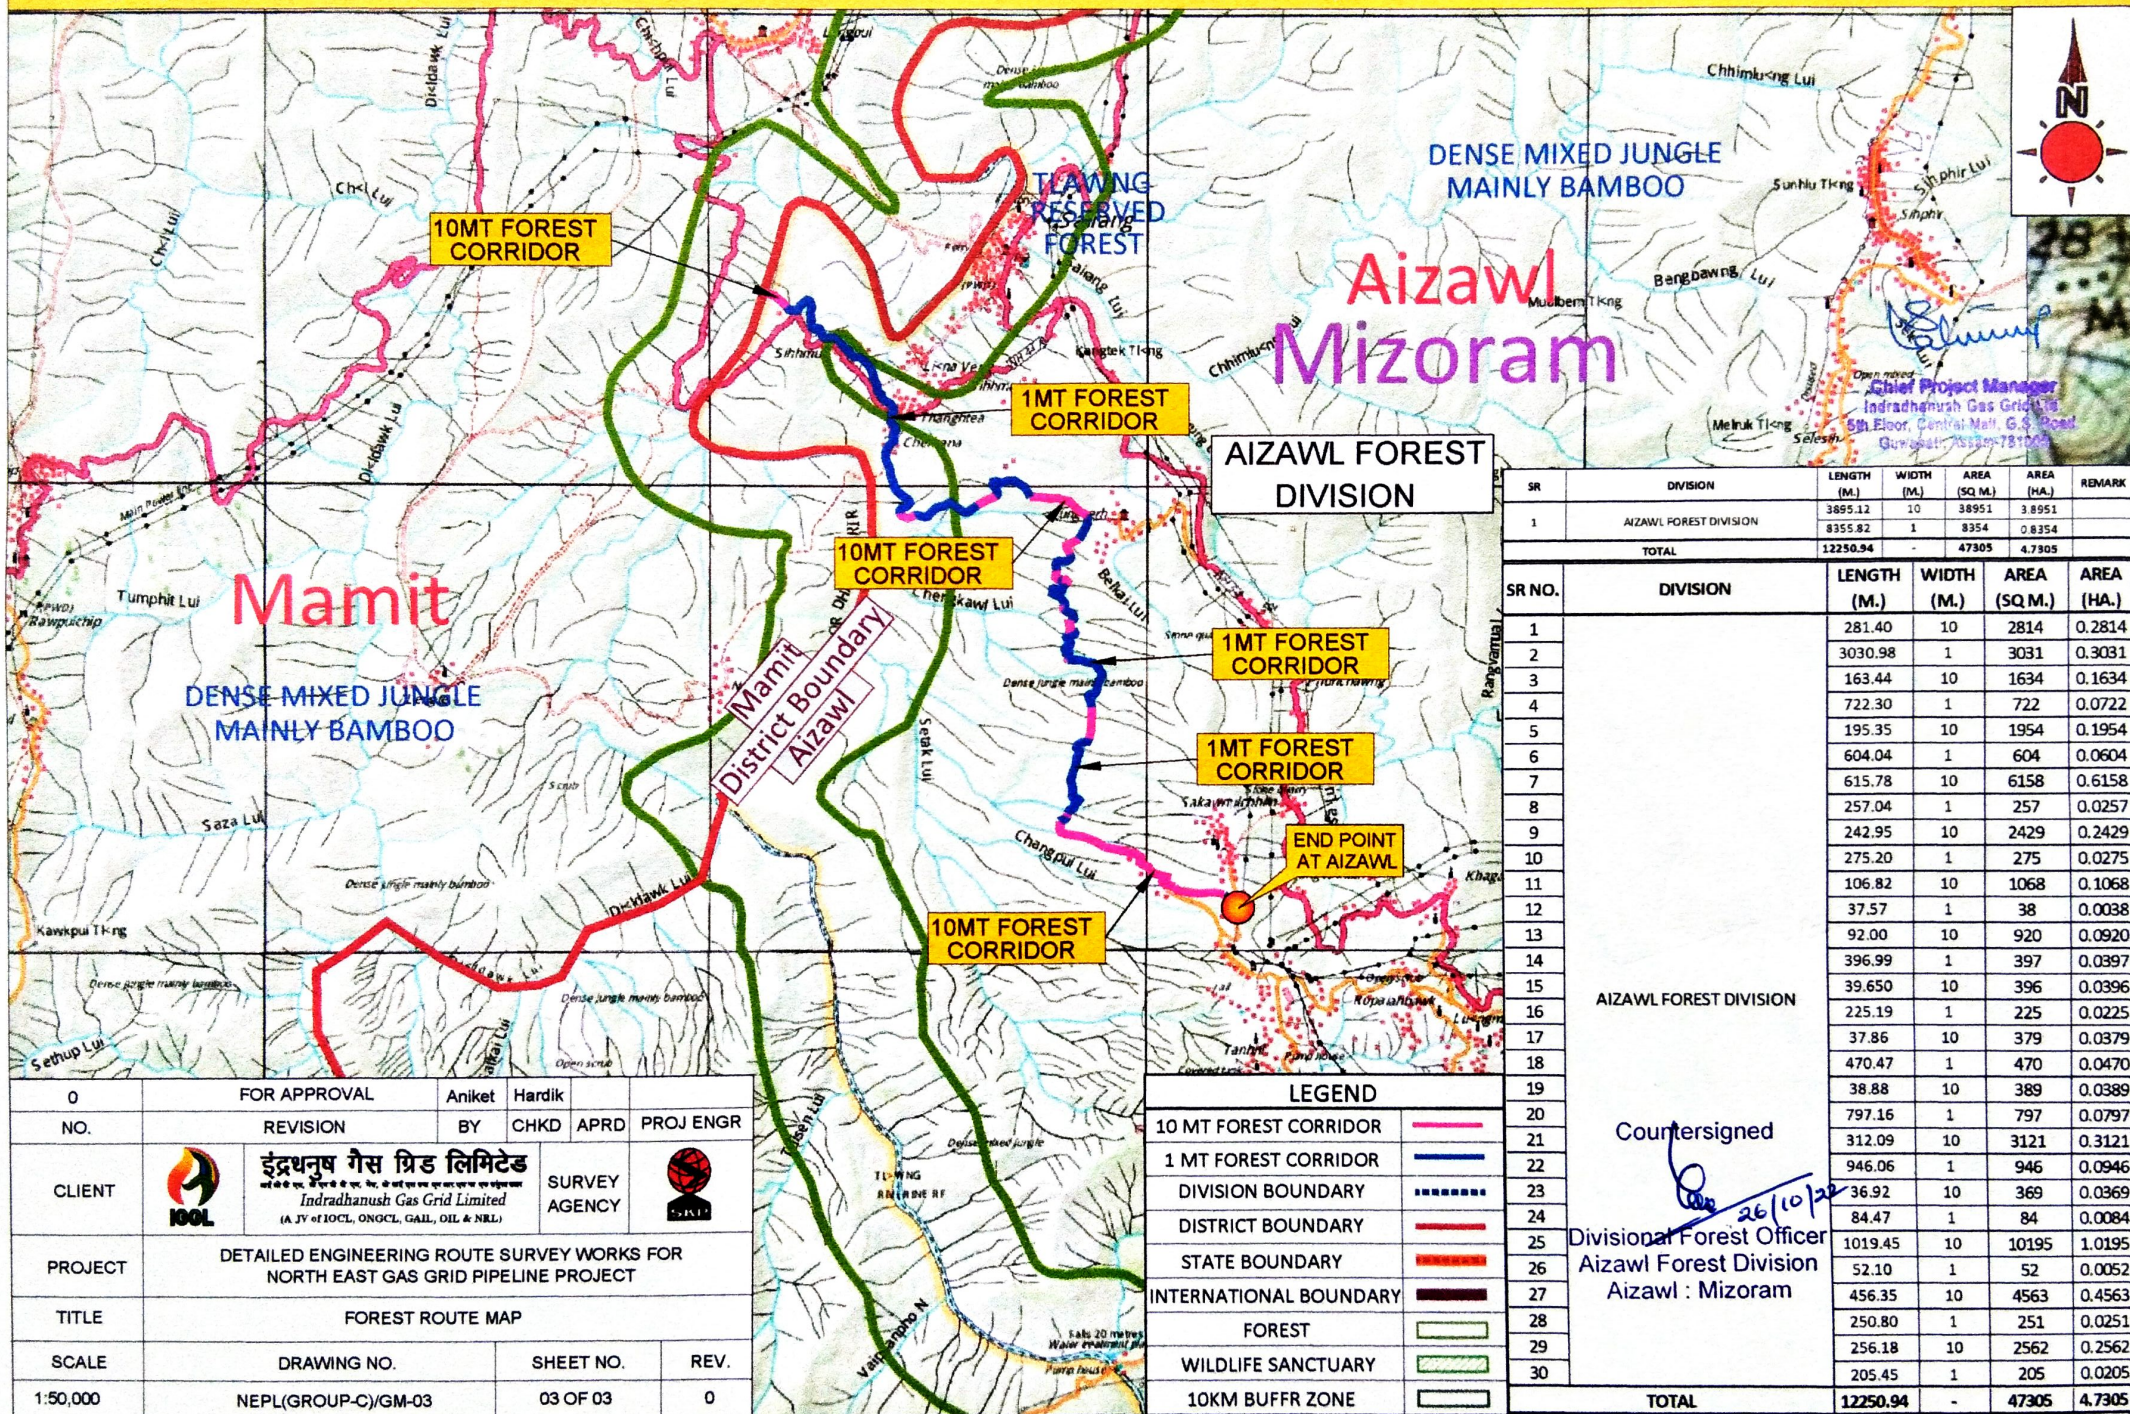

Countersigned

Divisional Forest Officer
Aizawl Forest Division
Aizawl : Mizoram

0	FOR APPROVAL			Aniket	Hardik		
NO.	REVISION			BY	CHKD	APRD	PROJ ENGR
CLIENT		इंद्रधनुष गैस ग्रिड लिमिटेड एन.डी.डी.ए. गैस ग्रिड लि. प्रा. लि. के अंतर्गत एक संयुक्त उद्यम Indradhanush Gas Grid Limited (A JV of IOCL, ONGCL, GAIL, OIL & NGL)				SURVEY AGENCY 	
PROJECT	DETAILED ENGINEERING ROUTE SURVEY WORKS FOR NORTH EAST GAS GRID PIPELINE PROJECT						
TITLE	FOREST ROUTE MAP						
SCALE	DRAWING NO.				SHEET NO.		REV.
1:50,000	NEPL(GROUP-C)/GM-03				03 OF 03		0